



Revisions


Project  
**Colonial Self Storage Additions**

BUFFER & SCREEN PLAN

Date  
 JANUARY 23, 1989

Scale  
 SCALE 1" = 20'

Sheet

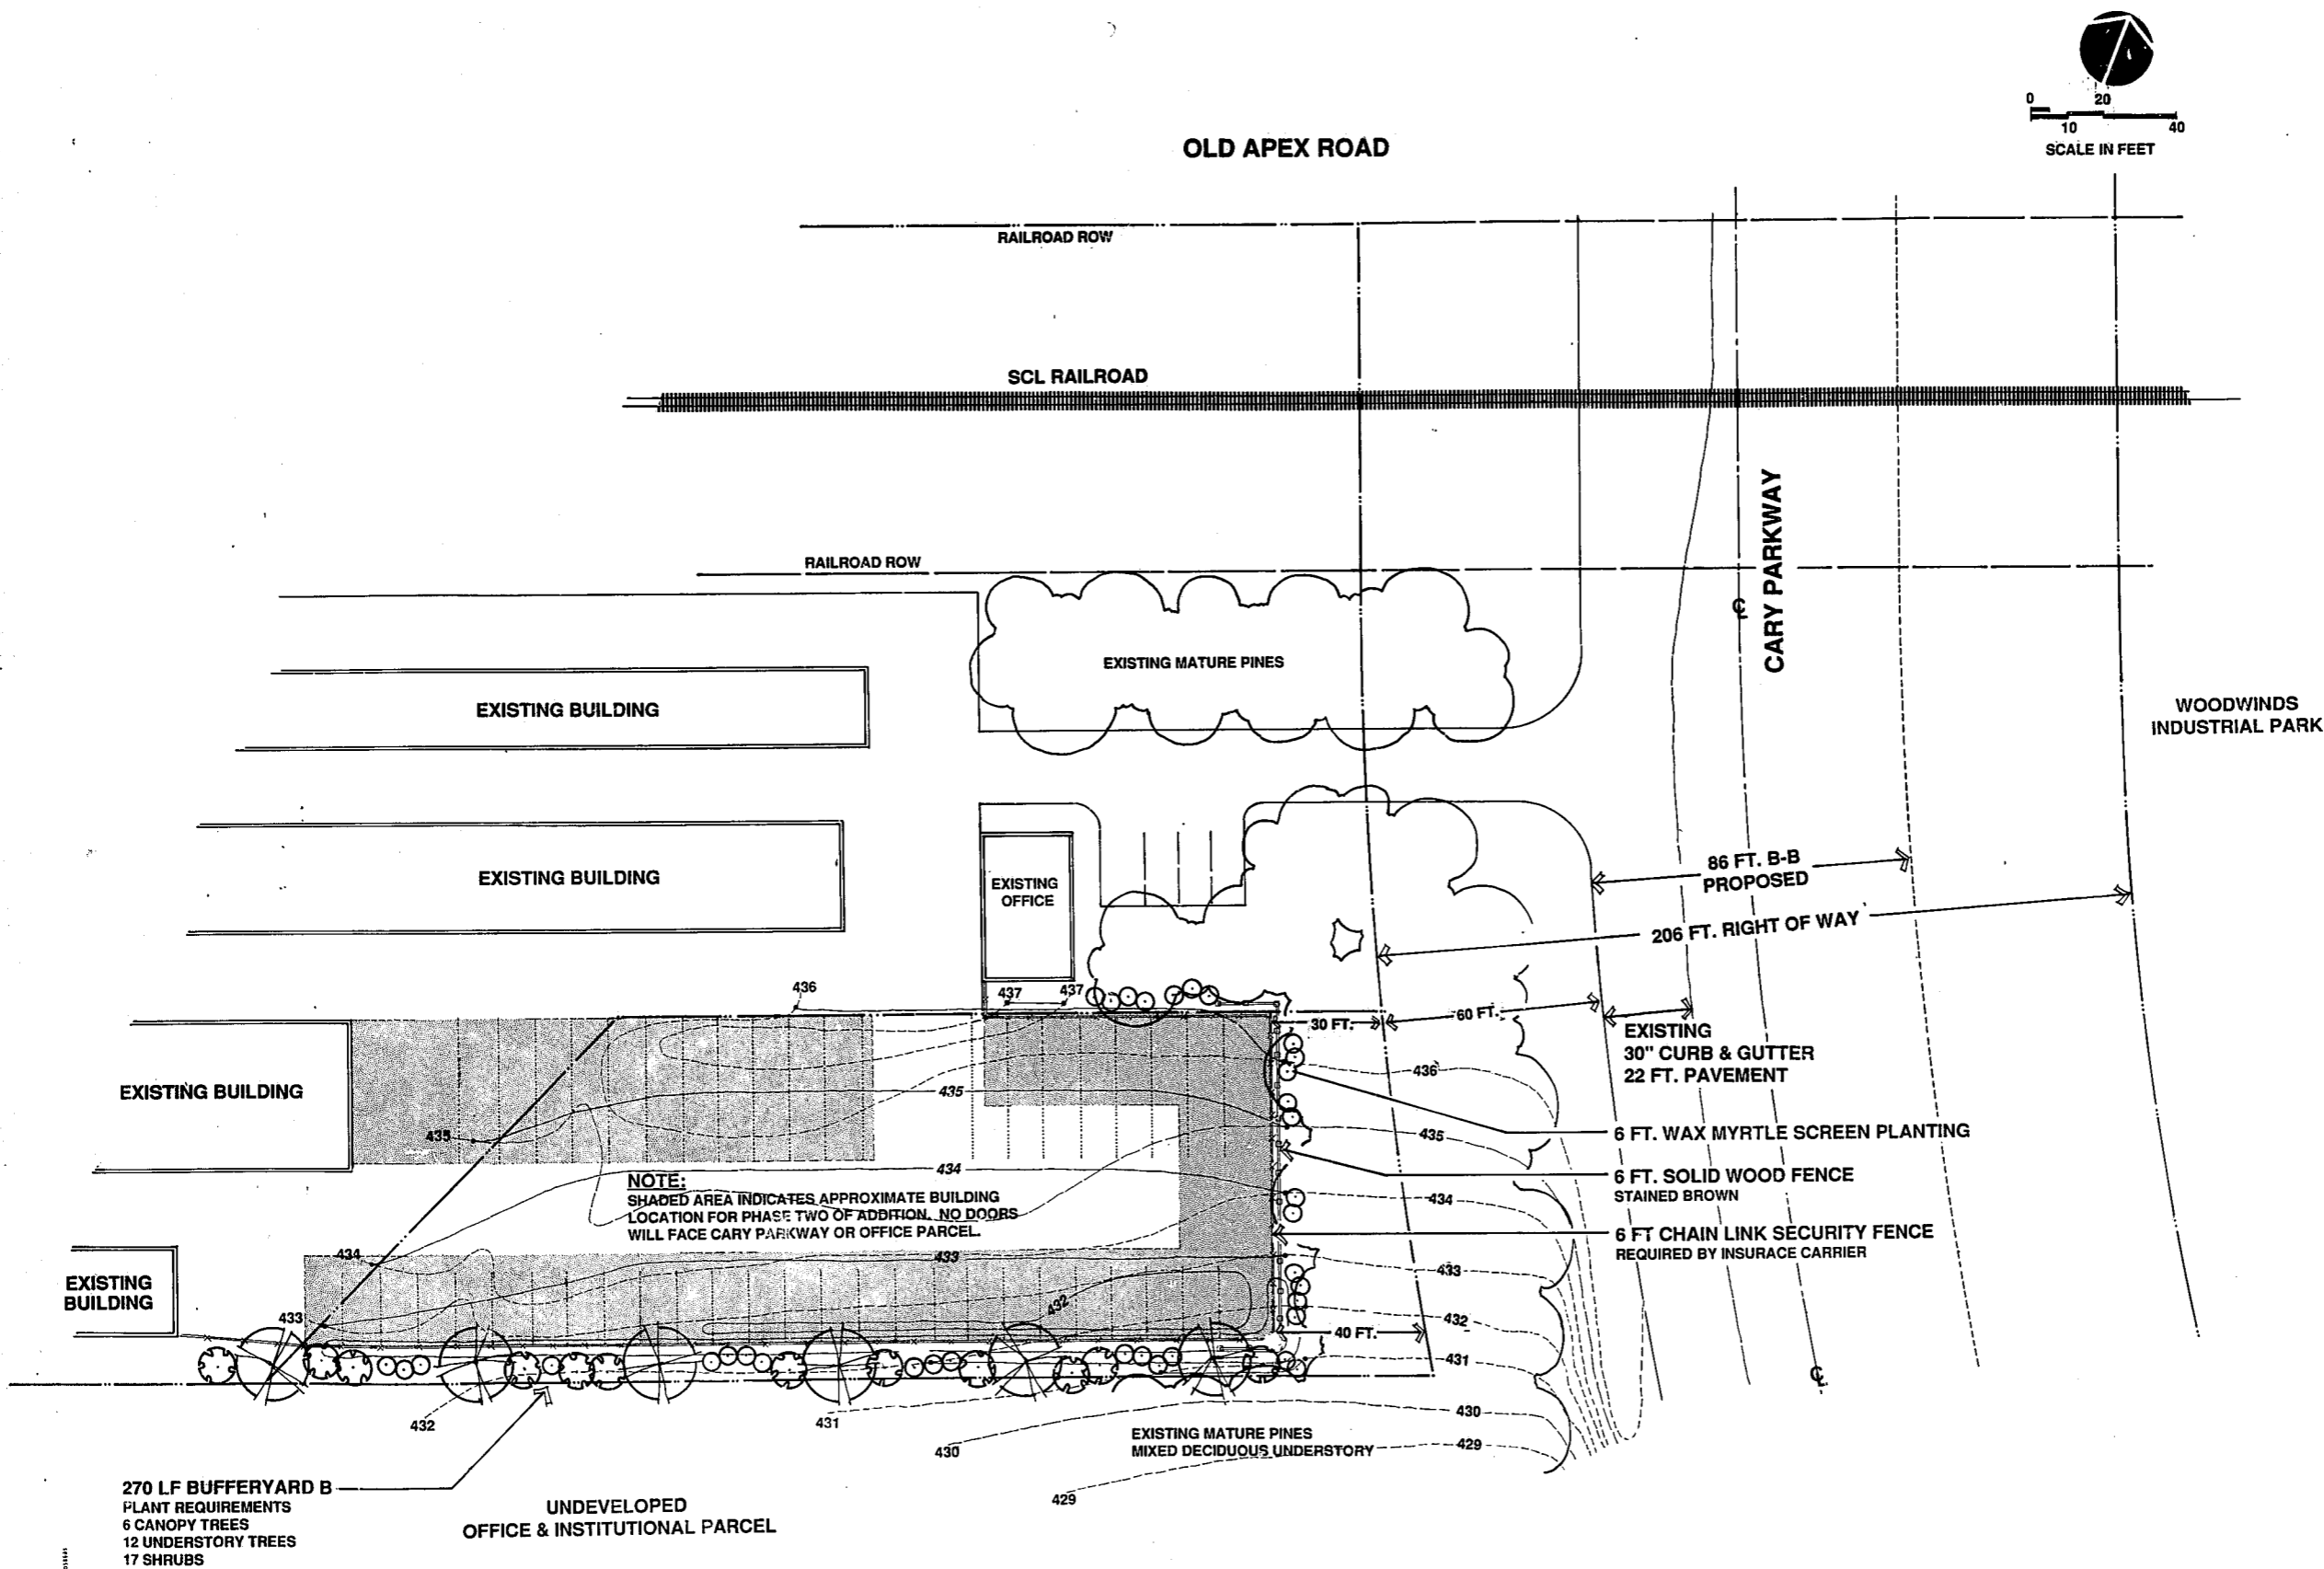

THE SHAWNEE CO. 01114