




TRIGON ENGINEERING CONSULTANTS, INC.
700 BLUE RIDGE ROAD - SUITE 101
RALEIGH, NC 27606
PHONE: (919) 755-5011 FAX: (919) 755-1414
WWW.TRIGONENG.COM


NO.	1.	DATE	REVISIONS
2.			
3.			
4.			
5.			
6.			
7.			

TREE PROTECTION
Critical Root Zone, Fencing and Signage

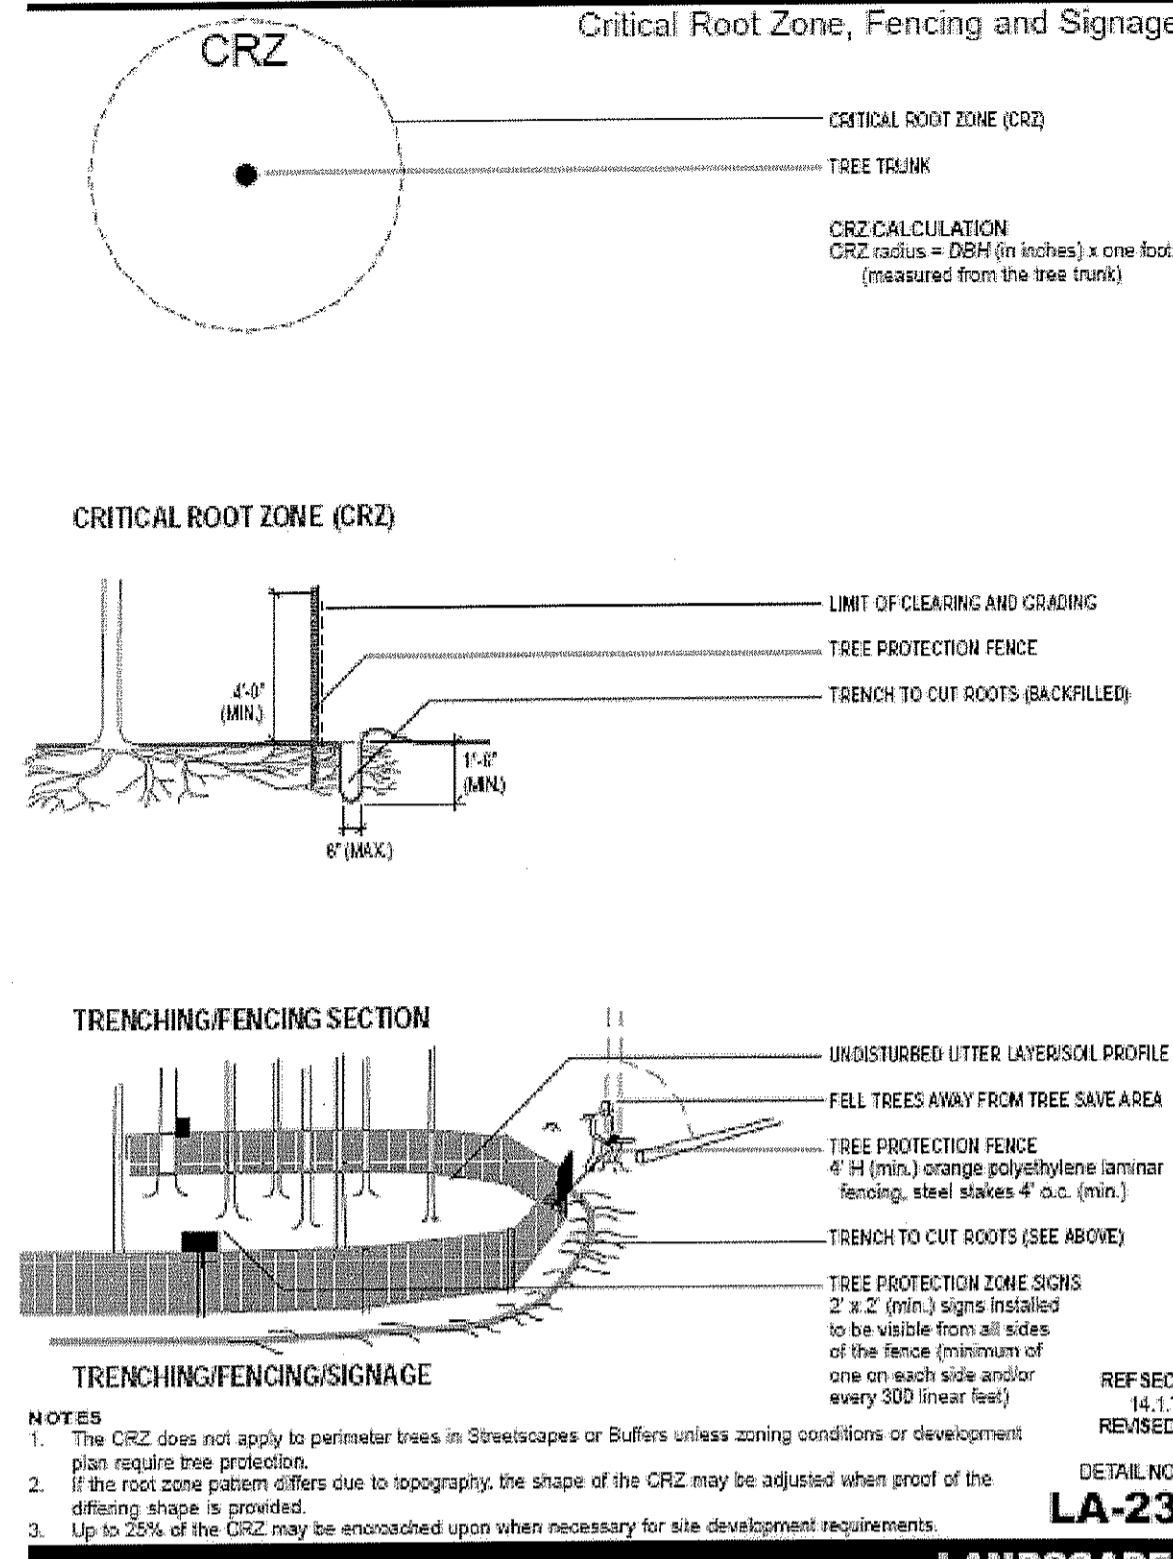


LANDSCAPE
Town of Cary Community Appearance Manual
LAN-36

PLANTING DETAILS
Tree Planting

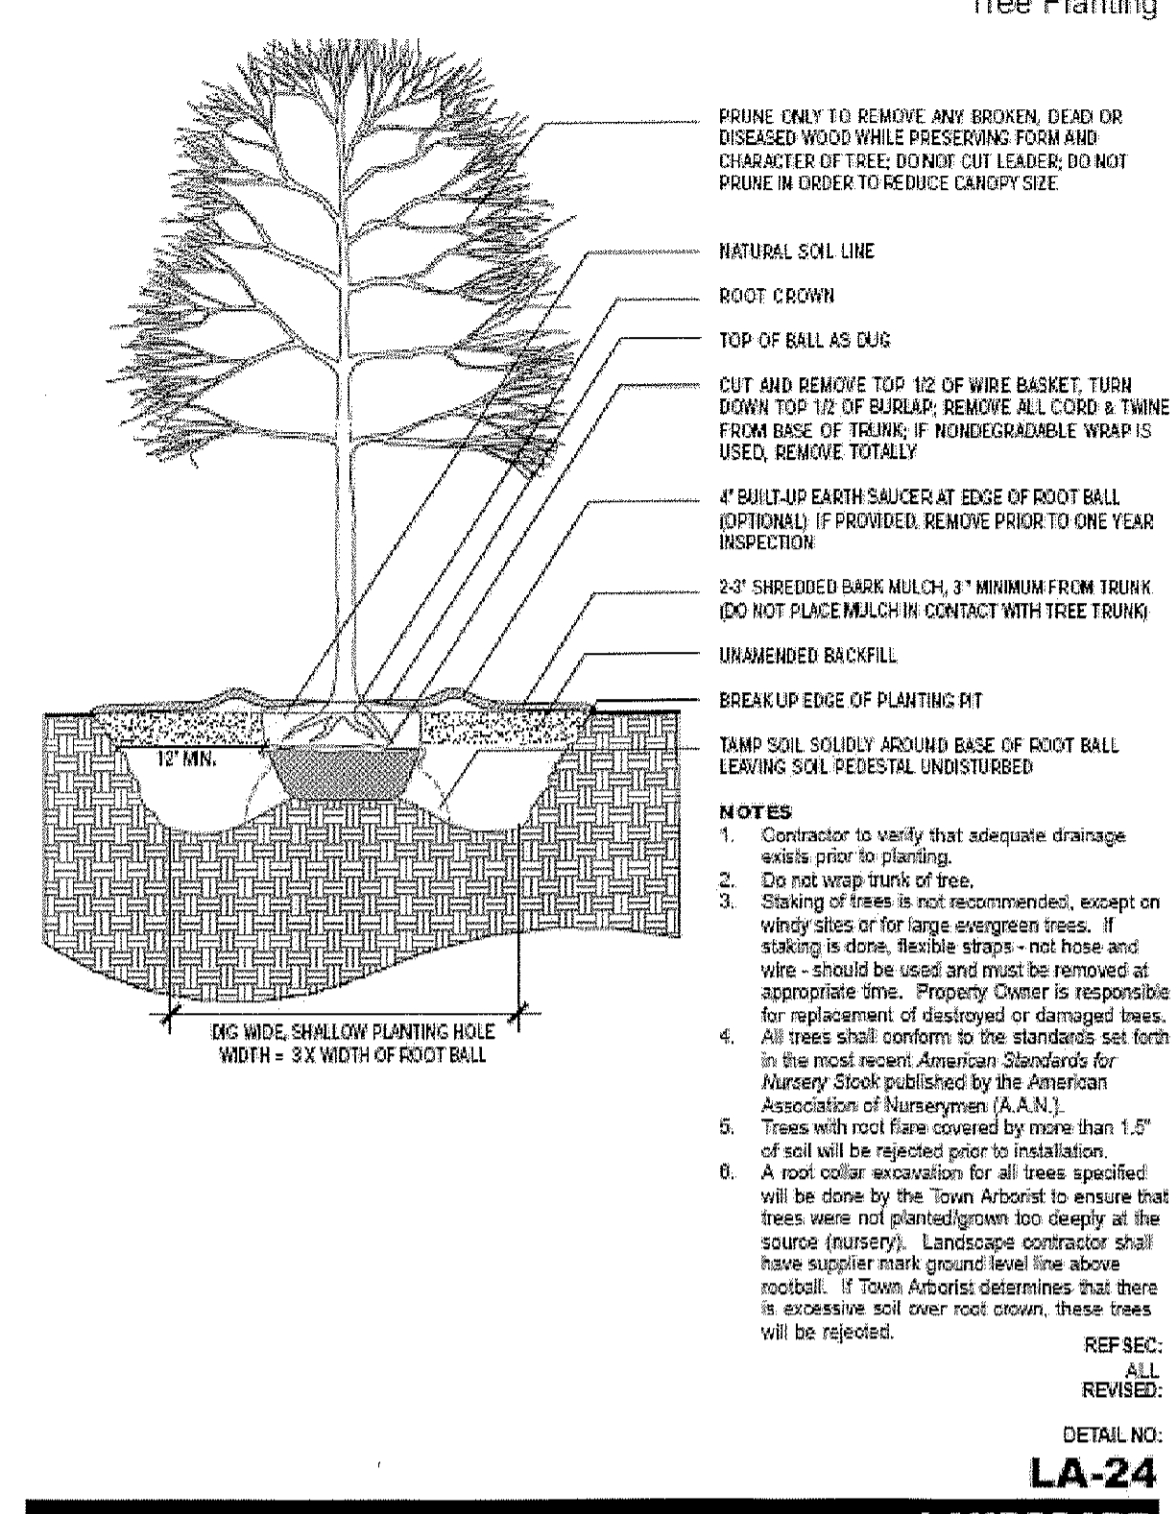


LANDSCAPE
Town of Cary Community Appearance Manual
LAN-37


PLANTING DETAILS
Shrub, Groundcover, and Perennial Planting

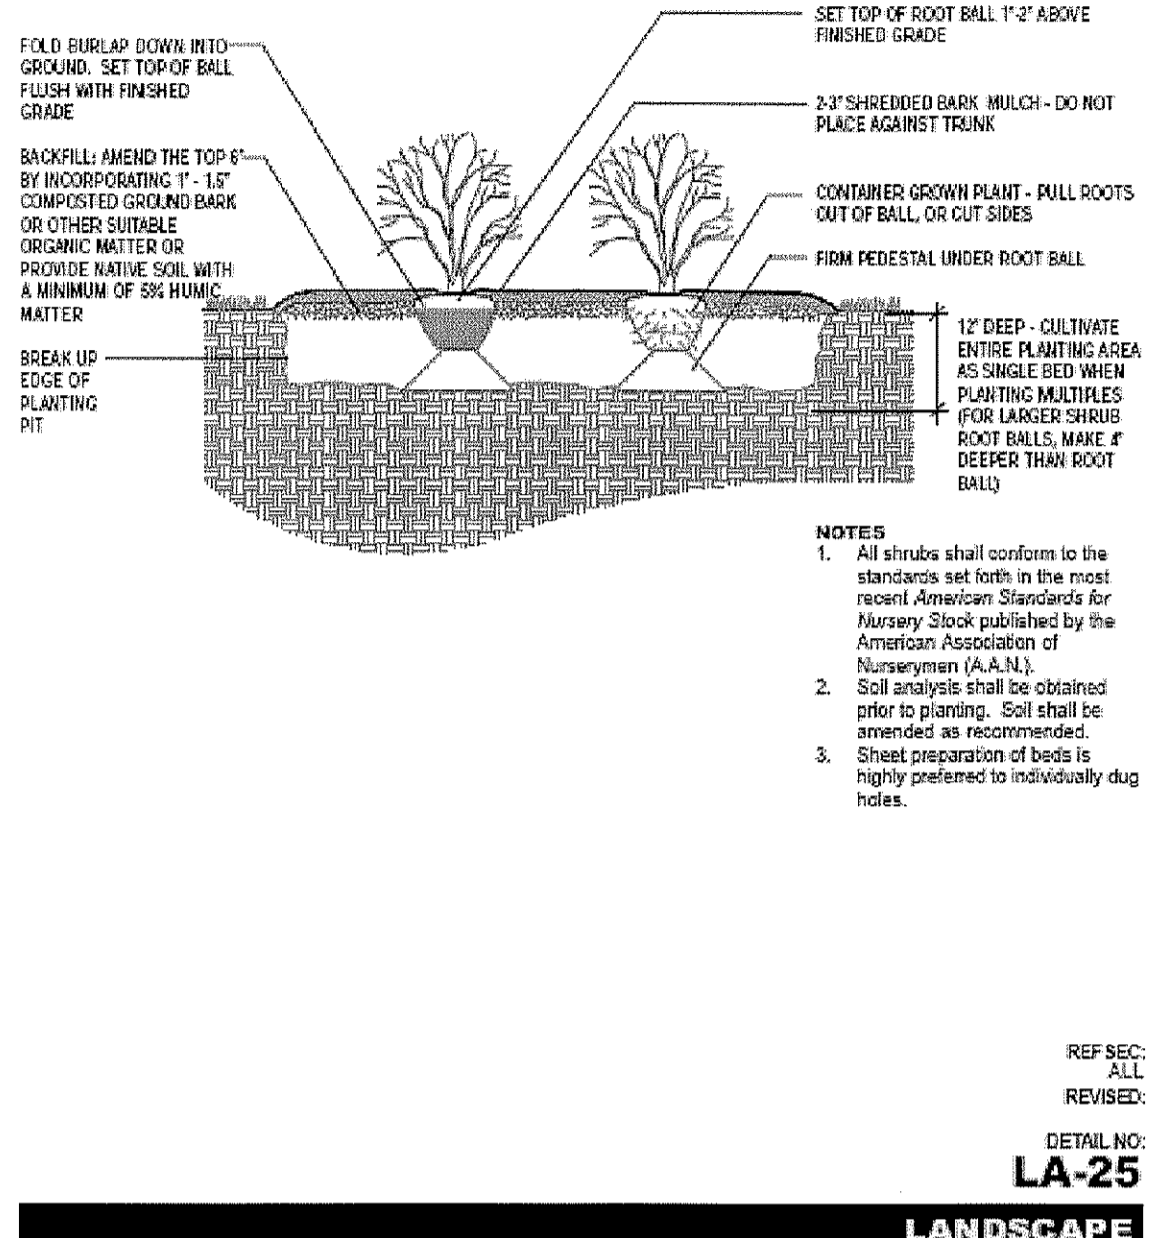

LANDSCAPE
Town of Cary Community Appearance Manual
LAN-38

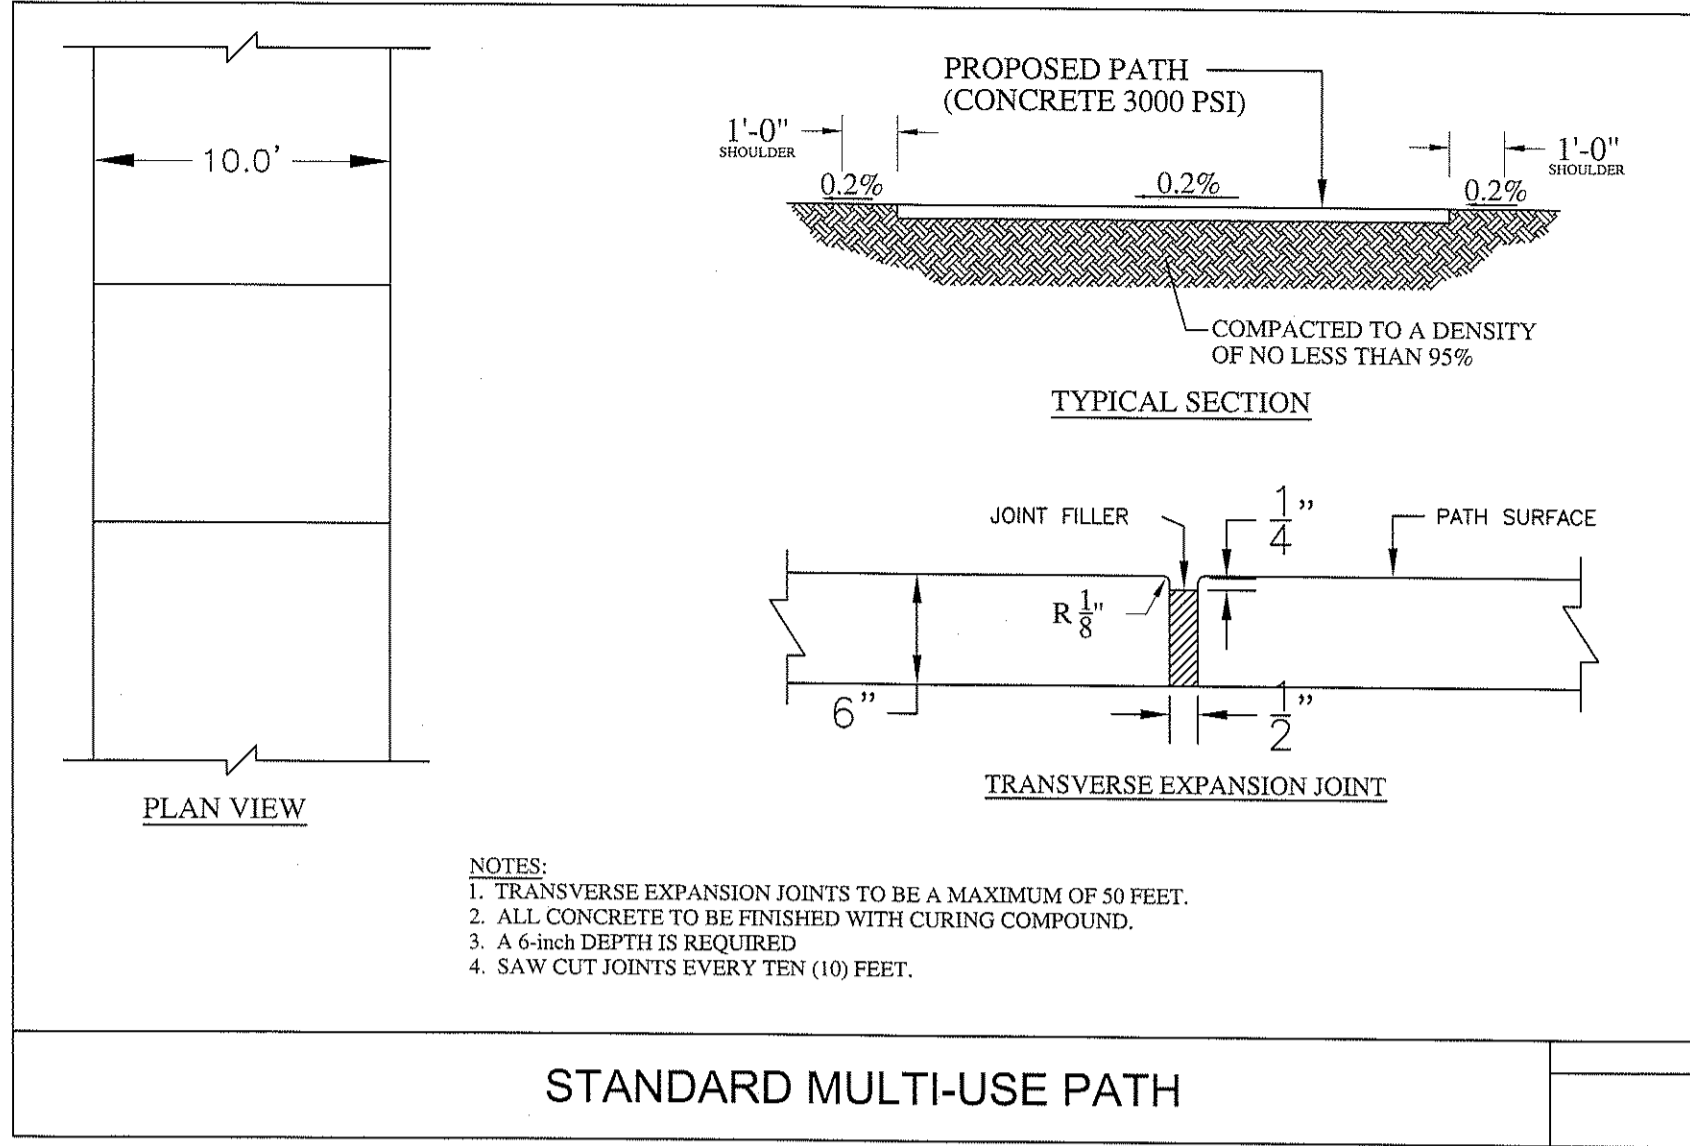


STANDARD MULTI-USE PATH

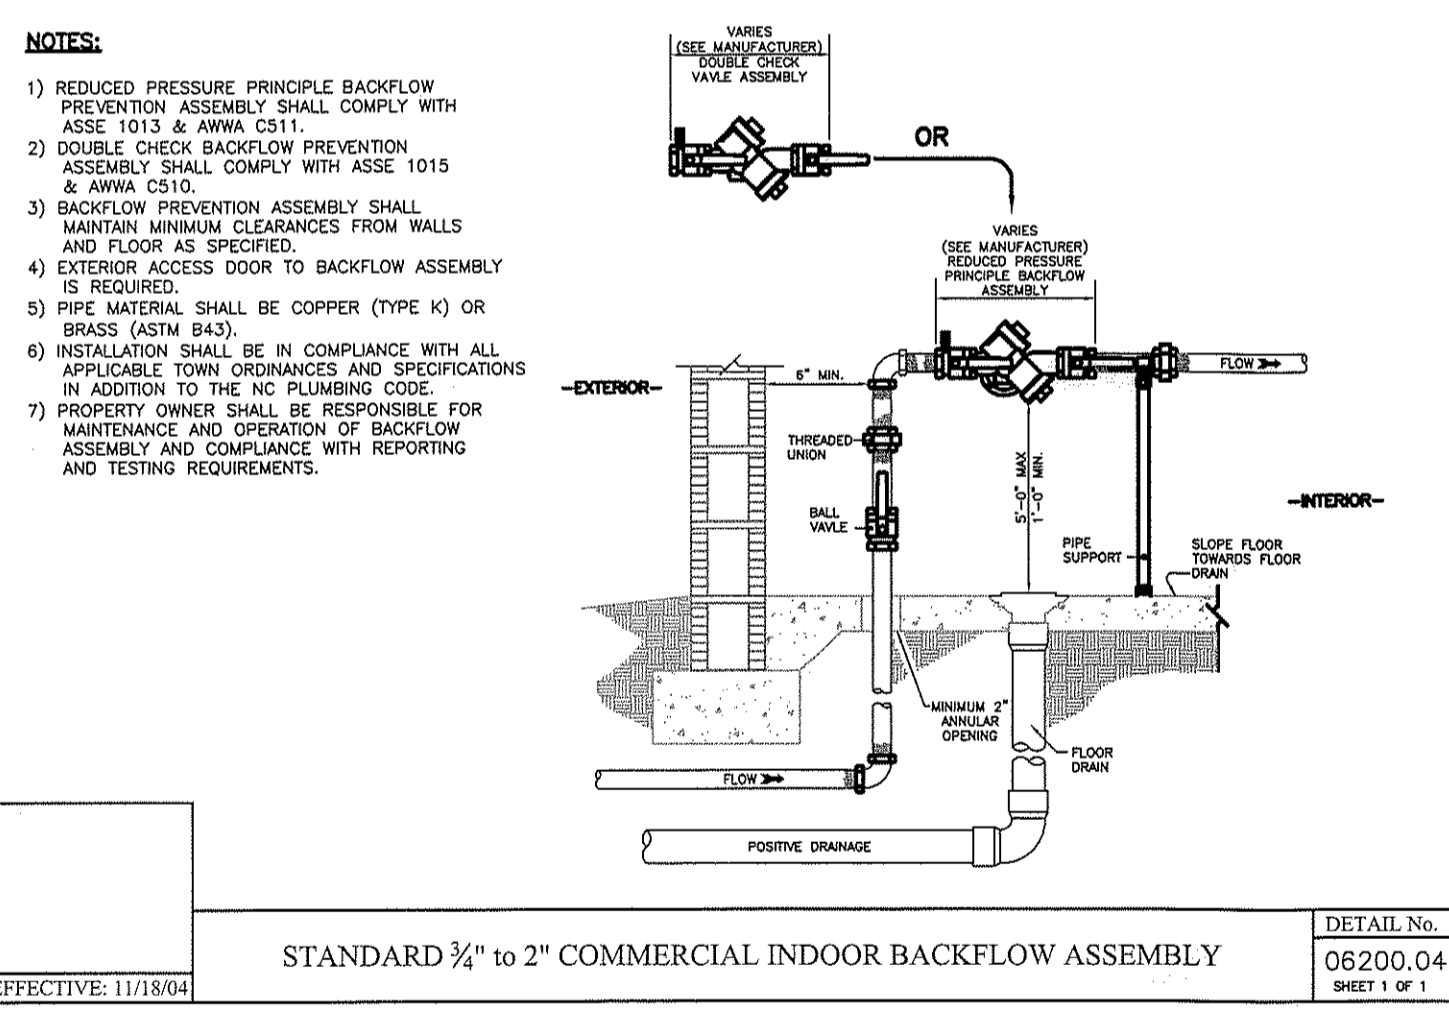

STANDARD 3/4" to 2" COMMERCIAL INDOOR BACKFLOW ASSEMBLY
DETAIL NO. 06200.04
SHEET 1 OF 1

DILLARD DRIVE OFFICES
DETAIL SHEET
5640 DILLARD DRIVE - CARY, NC

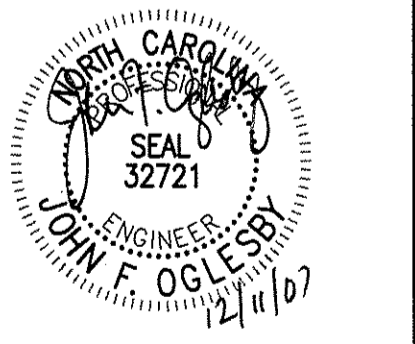

PRELIMINARY
NOT FOR
CONSTRUCTION

HORZ. SCALE:	N/A
VERT. SCALE:	N/A
DESIGNED BY:	JFO
DRAWN BY:	MTP
CHECKED BY:	JWJ
DATE:	August 8, 2007
PROJECT NUMBER:	038-06-039
DRAWING	

07-57-031
Cary Project Number Here
APPROVED
TOWN OF CARY
Approved by: *[Signature]* Date: 8/8/07
Planning: *[Signature]* Date: 12/14/07
Engineering: *[Signature]* Date: 12-21-07

C-192