



SCALE 1"=20' VERT. 1"=50' HORIZ.
 1/4"=1' HORIZ. 1/8"=1' VERT.

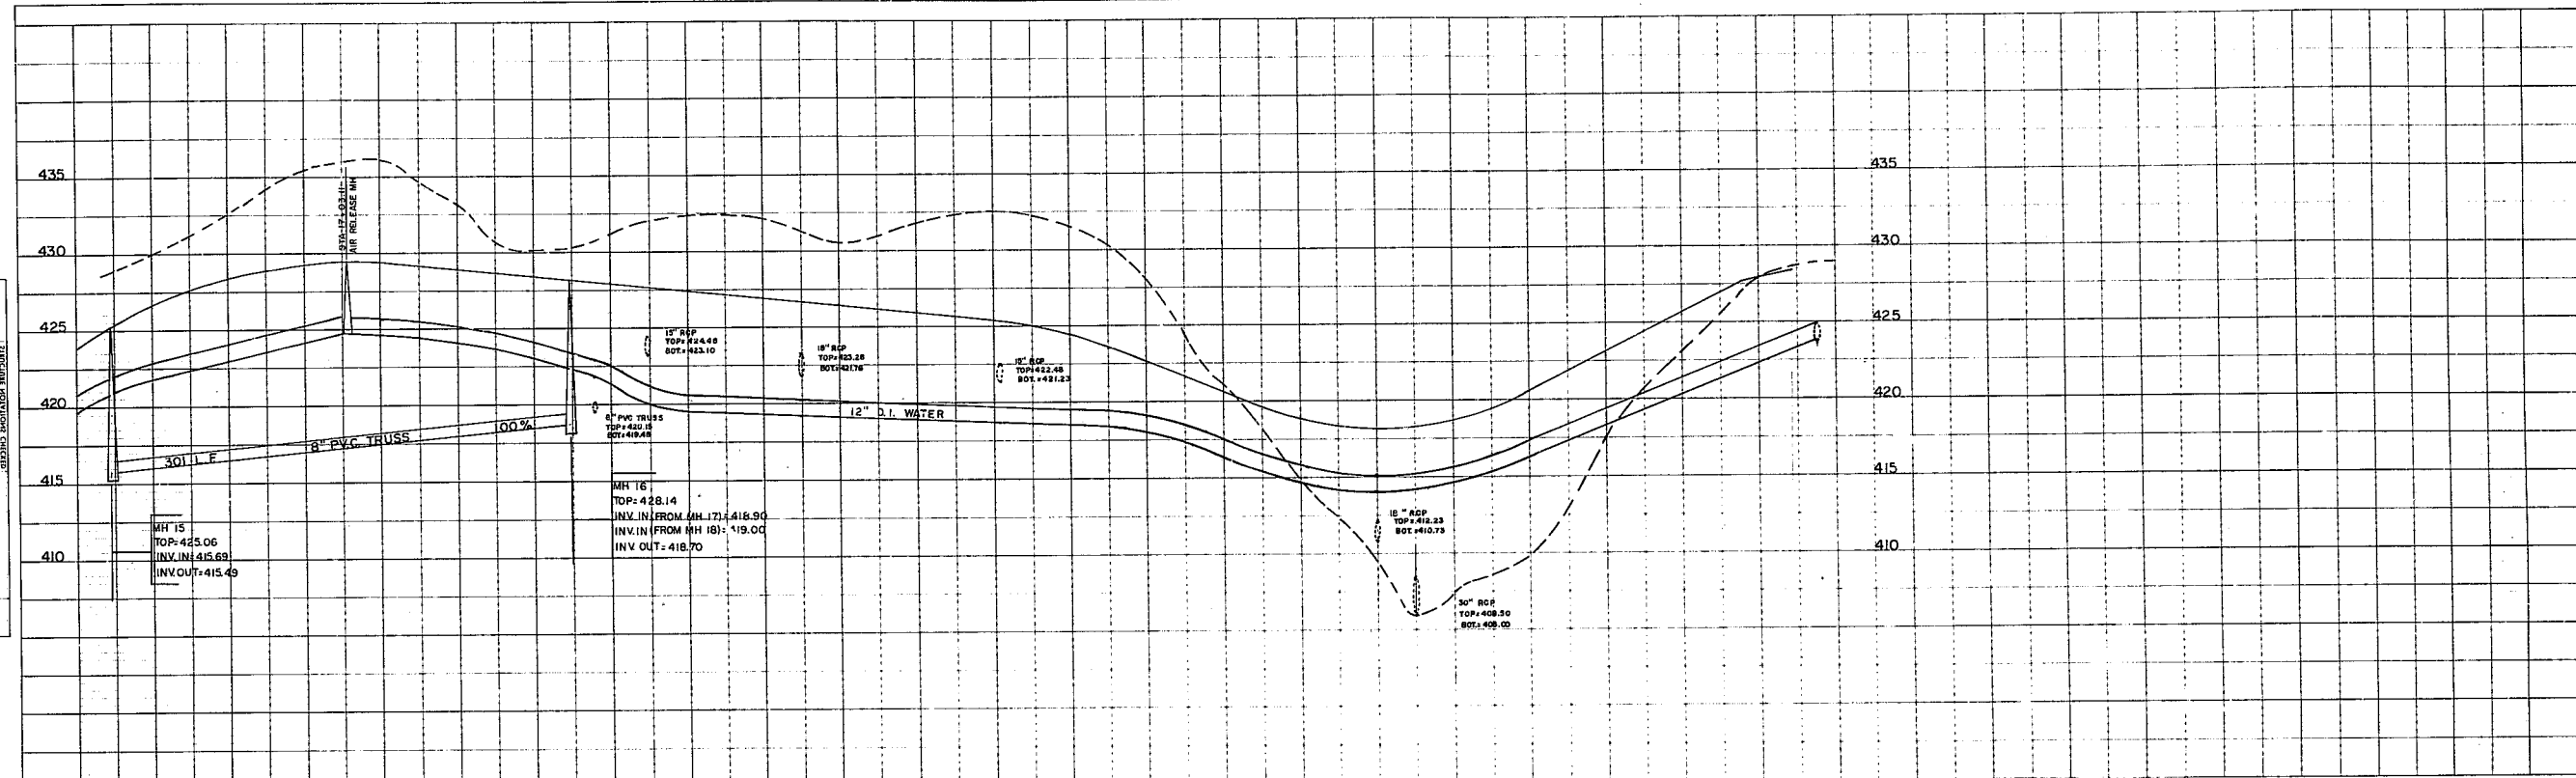

DATE: 8-23-84
 DRAWN BY: M.T.B.
 CHECKED BY: G.D.W.
 PROJECT: DUTCHESS VILLAGE PHASE II

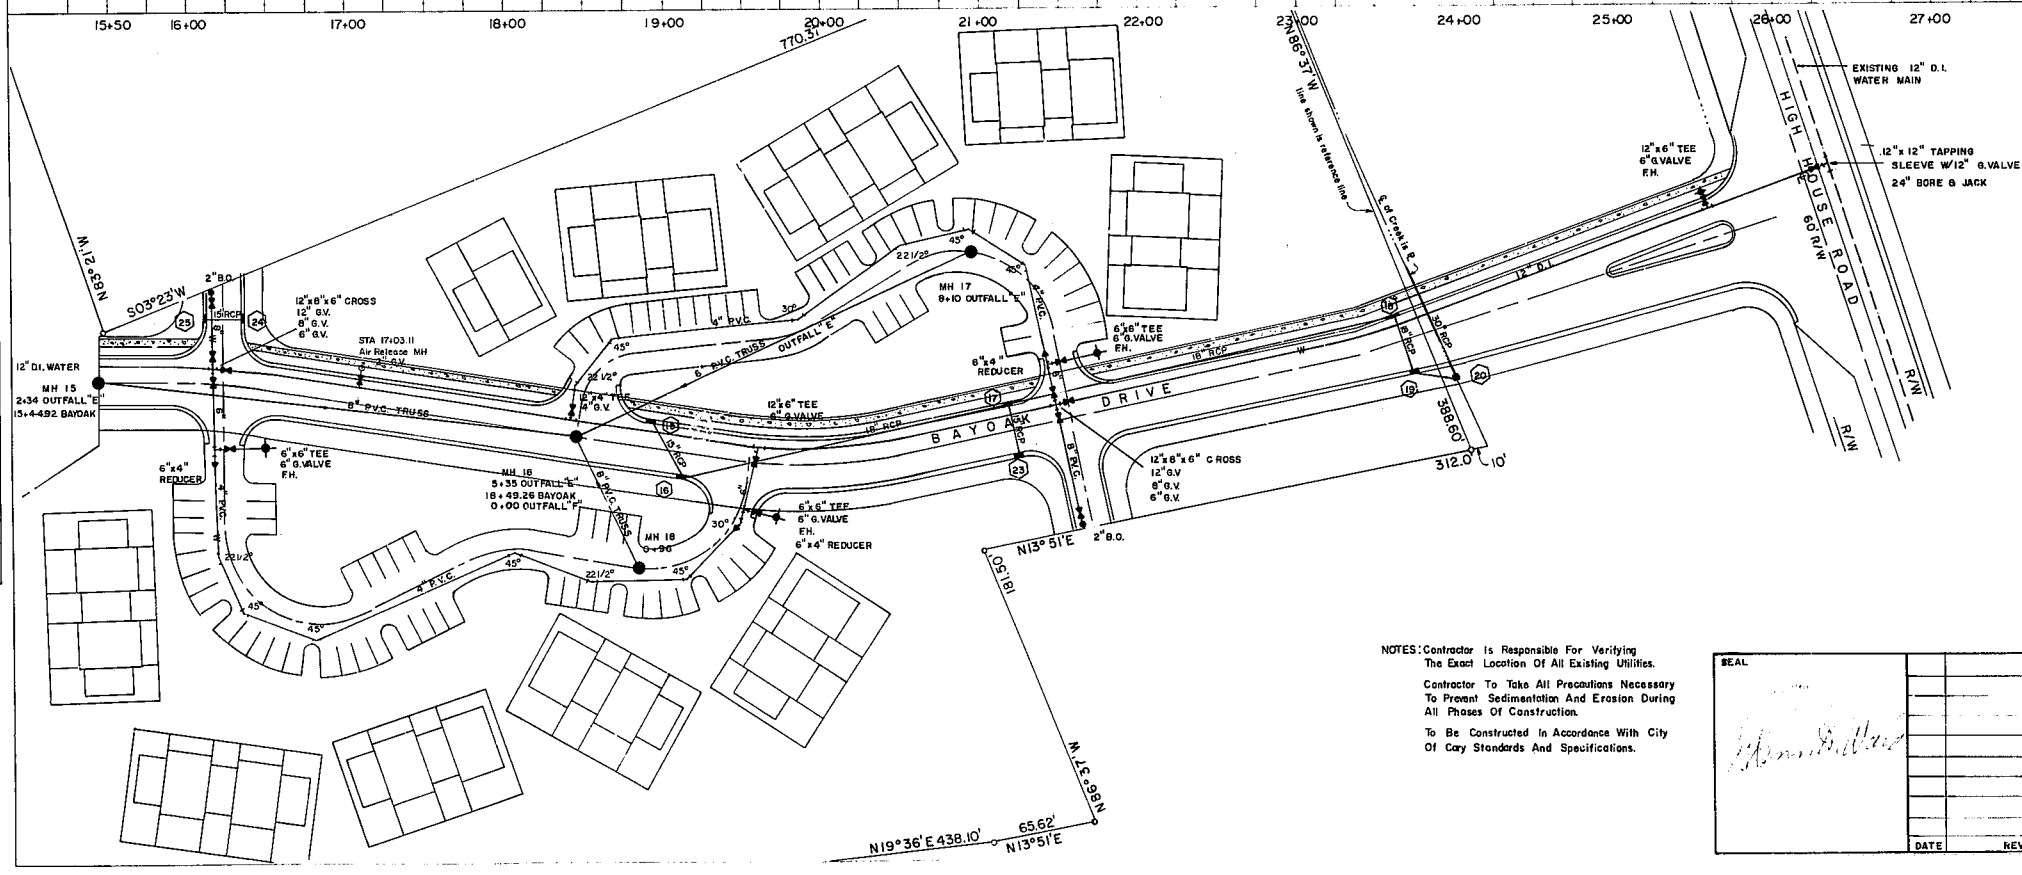

DATE: 8-23-84
 DRAWN BY: M.T.B.
 CHECKED BY: G.D.W.
 PROJECT: DUTCHESS VILLAGE PHASE II

NOTES: Contractor is Responsible For Verifying The Exact Location Of All Existing Utilities.
 Contractor To Take All Precautions Necessary To Prevent Sedimentation And Erosion During All Phases Of Construction.
 To Be Constructed In Accordance With City Of Cary Standards And Specifications.

WATER PROFILE: BAYOAK DRIVE			PHASE II		Sheet
DATE	8-23-84		DUTCHESS VILLAGE — SECTION 3		5
SCALE	1" = 5' VERT. 1" = 50' HORIZ.		CARY WAKE CO. N.C.		OF
DRN. BY	M.T.B.		GLENN WARD & ASSOCIATES CIVIL ENGINEERS		7
CHKD. BY	G.D.W.		301 EAST DURHAM ROAD, CARY, N.C. PHONE 467-0207		
FIELD BK.					
DATE	REVISIONS	BY			