
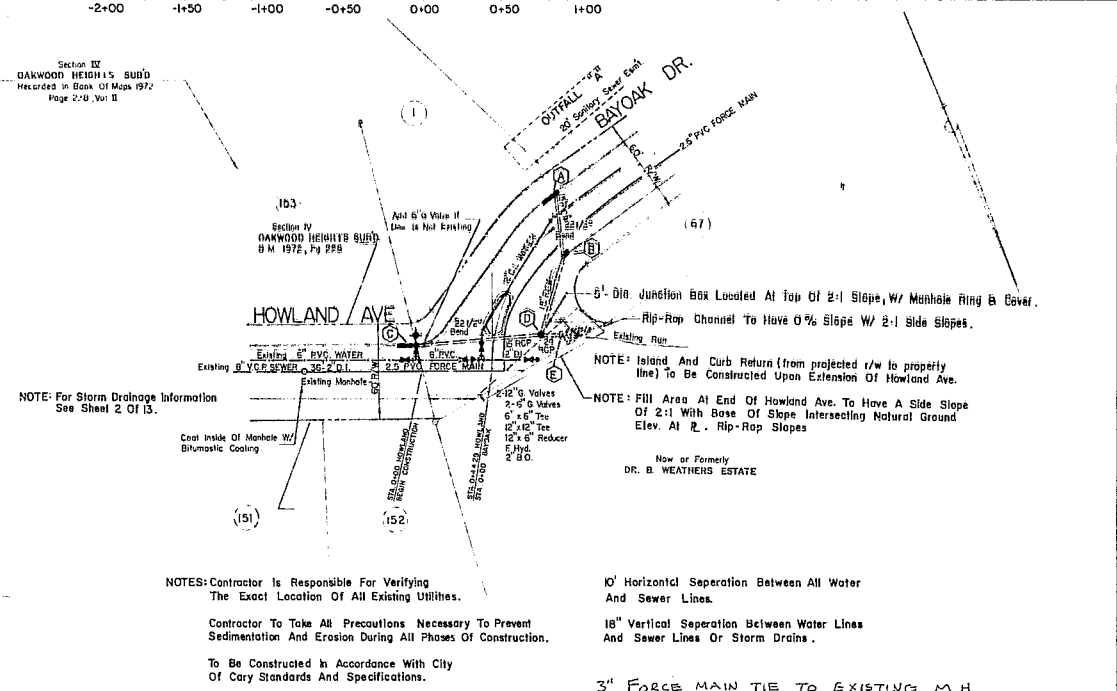


**PROFILE**  
 HORIZONTAL SCALE: 1" = 50'  
 VERTICAL SCALE: 1" = 5'  
 NOTE: SEE SHEET 8 FOR EXISTING UTILITIES

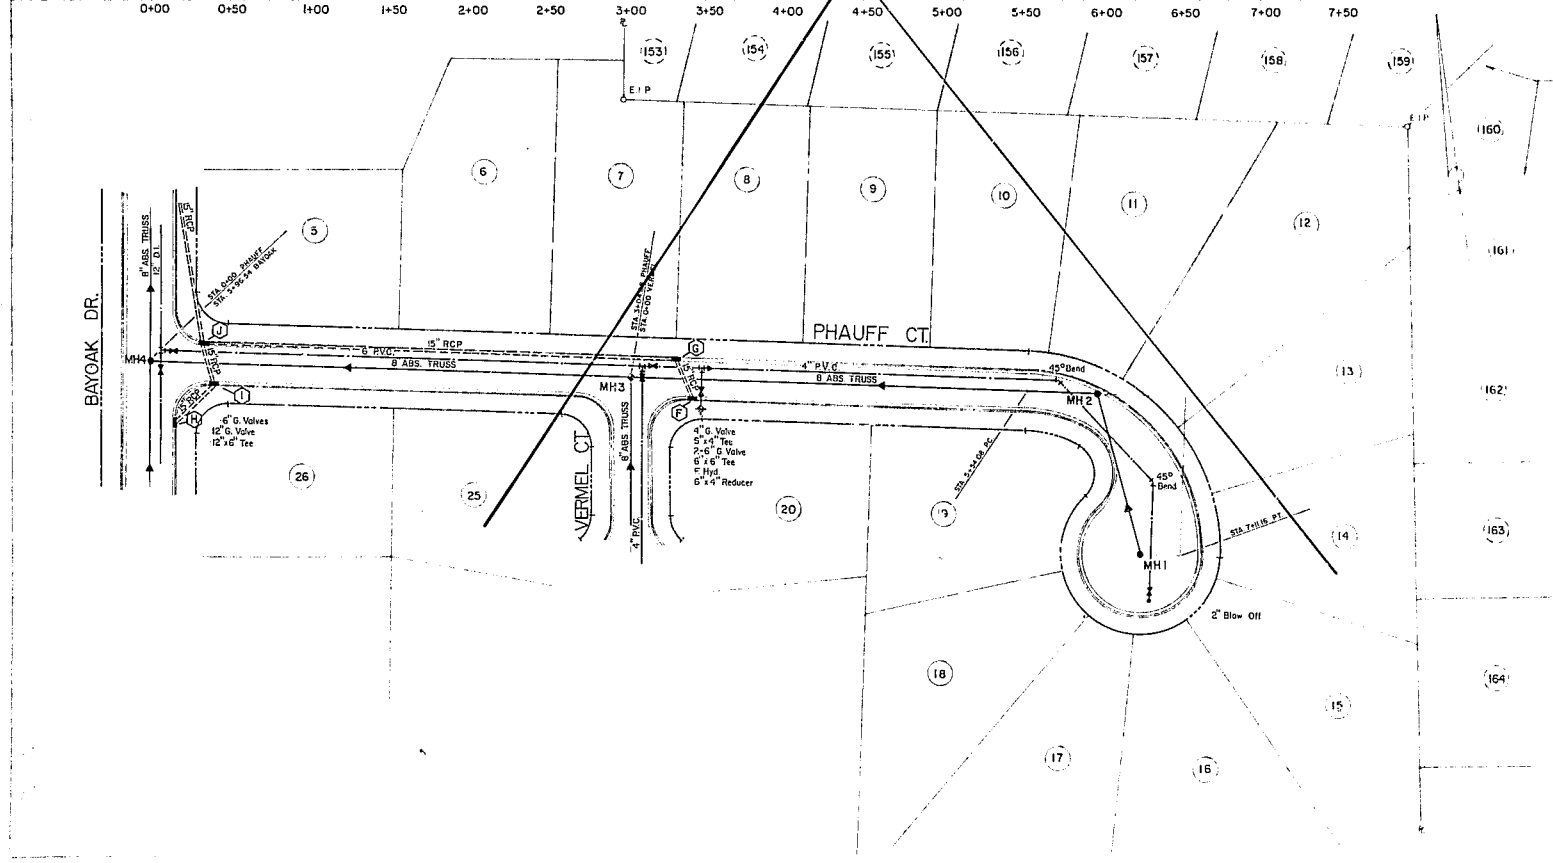

**PLAN**  
 HORIZONTAL SCALE: 1" = 50'  
 VERTICAL SCALE: 1" = 5'  
 NOTE: SEE SHEET 8 FOR EXISTING UTILITIES

NOTES: Contractor is Responsible For Verifying The Exact Location Of All Existing Utilities.  
 Contractor To Take All Precautions Necessary To Prevent Sedimentation And Erosion During All Phases Of Construction.  
 To Be Constructed In Accordance With City Of Cary Standards And Specifications.  
 3" FORCE MAIN TIE TO EXISTING M.H.

2-25-83	STREET NAME CHANGE	K.R.B.	Date: 3-21-83	BAYOAK SUBDIVISION OWNER: JOE BAILEY CARY, WAKE COUNTY, N.C.	8
0-23-83	SUBD.	K.R.B.	Scale: HORIZ. 1"=50' VERT. 1"=5'		
	FORCE MAIN SIZE CHANGE		Drn. By: K.R.B.	GLENN D. WARD & ASSOCIATES CIVIL ENGINEERS 6005 GLENWOOD AVE. RALEIGH, N.C. PHONE: 767-9894	9
			Ckd. By: G.D.W.		
			Field Bk. 44 Pg. 1		