
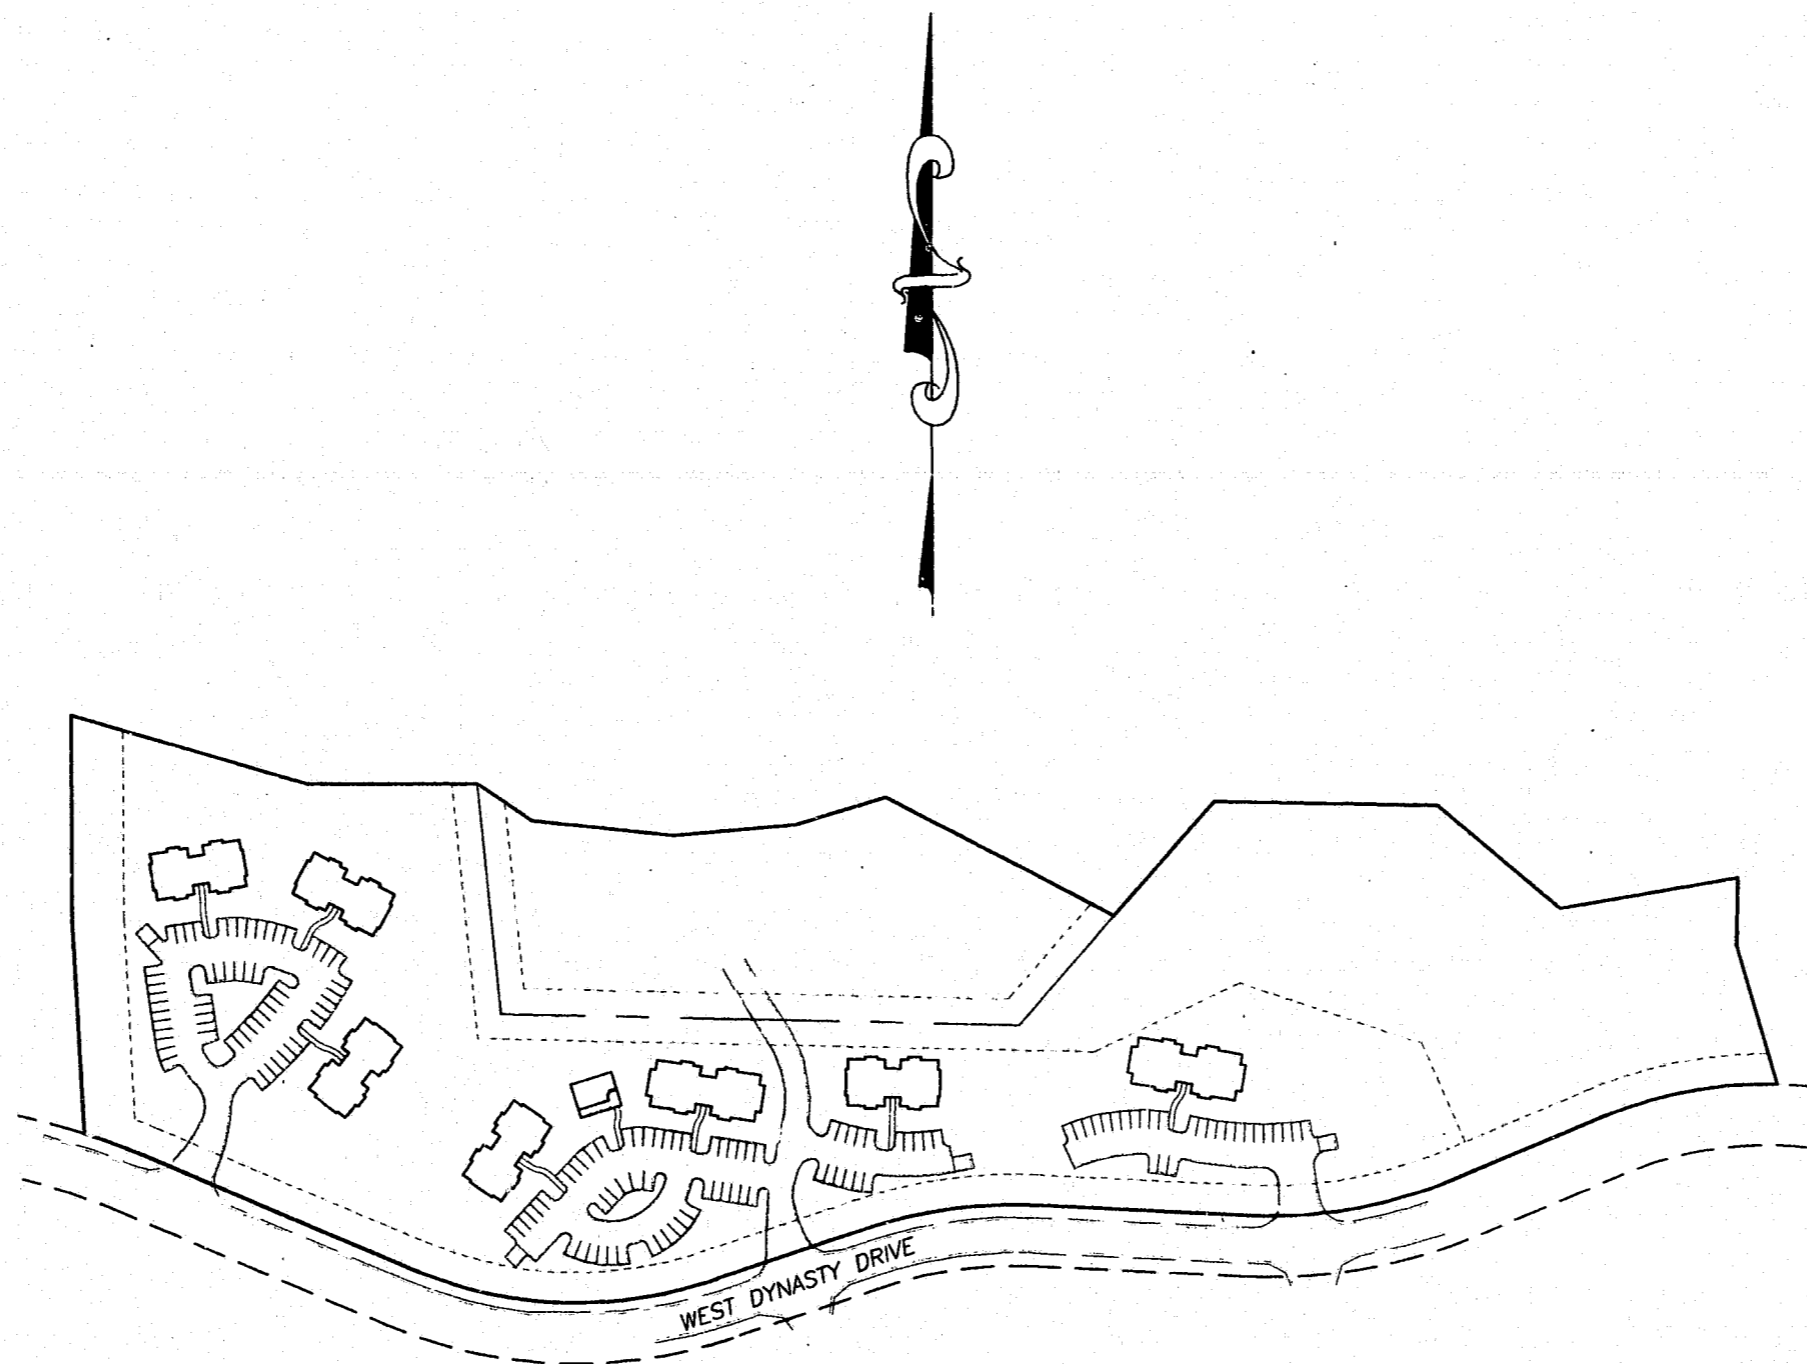


# SITE IMPROVEMENTS FOR DYNASTY RIDGE CARY, N.C.

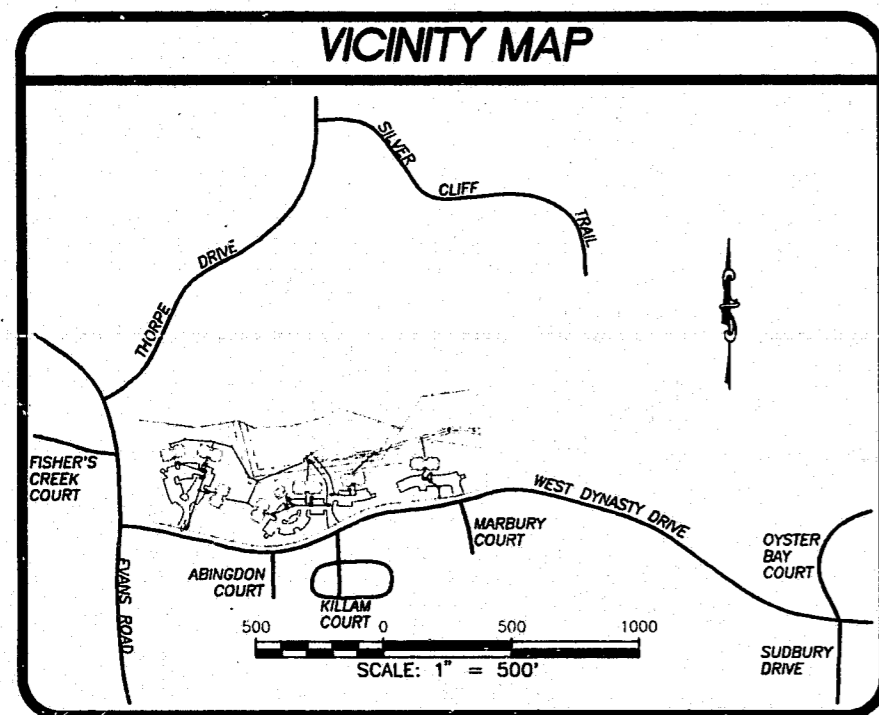

INDEX OF SHEETS	
OVERALL SITE PLAN	SHEET 1
SITE PLAN	SHEET 2
WATER & SANITARY SEWER PLAN	SHEET 3
GRADING, EROSION CONTROL AND STORM DRAINAGE PLAN	SHEET 4
LANDSCAPING PLAN	SHEET 5
LANDSCAPING PLAN	SHEET 6
STORM PROFILES	SHEET 7
UTILITY DETAILS	SHEET 8
EROSION CONTROL AND STORM DRAINAGE DETAILS	SHEET 9
ROADWAY DETAILS	SHEET 10
LIGHTING PLAN	SHEET 11

**OWNER**

EPISCOPAL HOUSING MINISTRY  
211 SIX FORKS ROAD, SUITE 211  
RALEIGH, N.C. 27610  
PHONE 919-832-0419

**ARCHITECT**

CLINE-DAVIS ARCHITECTS, P.A.  
225 HILLSBOROUGH ST., SUITE 440  
RALEIGH, N.C. 27603  
PHONE 919-833-6413

**LANDSCAPE ARCHITECT**

CHRISTINE L. HILT, ASLA  
121 EDINBURGH SOUTH, SUITE 210  
CARY, N.C. 27511  
PHONE 919-319-6716

LEGEND		
DESCRIPTION	EXISTING	PROPOSED
2' CONTOUR INTERVAL	---	---
10' CONTOUR INTERVAL	----	----
PROPERTY LINE	---	---
ROADWAY CENTERLINE	---	---
RIGHT OF WAY LIMITS	---	---
EASEMENT LINE	---	---
CURB & GUTTER	---	---
SANITARY SEWER FACILITIES	---	---
STORM SEWER FACILITIES	---	---
WATERLINE	---	---
FIRE HYDRANT ASSEMBLY	---	---
FENCING STRUCTURE	---	---
WOODSLINE	---	N/A
WATERWAYS	---	N/A
SILT FENCING	N/A	---

**PREPARED BY:**

**WITHERS & RAVENEL, P.A.**  
CONSULTING ENGINEERS

1149 EXECUTIVE CIRCLE, SUITE D  
CARY, NORTH CAROLINA 27511  
TELEPHONE: OFFICE (919) 449-3346  
FAX (919) 449-3346

**CONSULTING ENGINEERS, P.A.**

**APPROVED**

DATE: 4-12-94

BY: JH Tucker

TOWN OF CARY  
ENGINEERING DEPARTMENT

APPROVED

3-22-94

OFFICIAL APPROVED SEAL

\* Prior to issuance of BLDG. Permit, must record EDCM't & ACCESS along WEISBURG DR. TO NORTHERN REC. SITE.