



THIS DRAWING PREPARED AT THE  
**RALEIGH OFFICE**  
 5410 Trinity Road, Suite 02 | Raleigh, NC 27607  
 TEL 919.866.9951 FAX 919.833.8124 www.timmons.com

YOUR VISION ACHIEVED THROUGH OURS.

DATE  
 08-25-16

DRAWN BY  
 BLM

DESIGNED BY  
 BLM

CHECKED BY  
 KMR

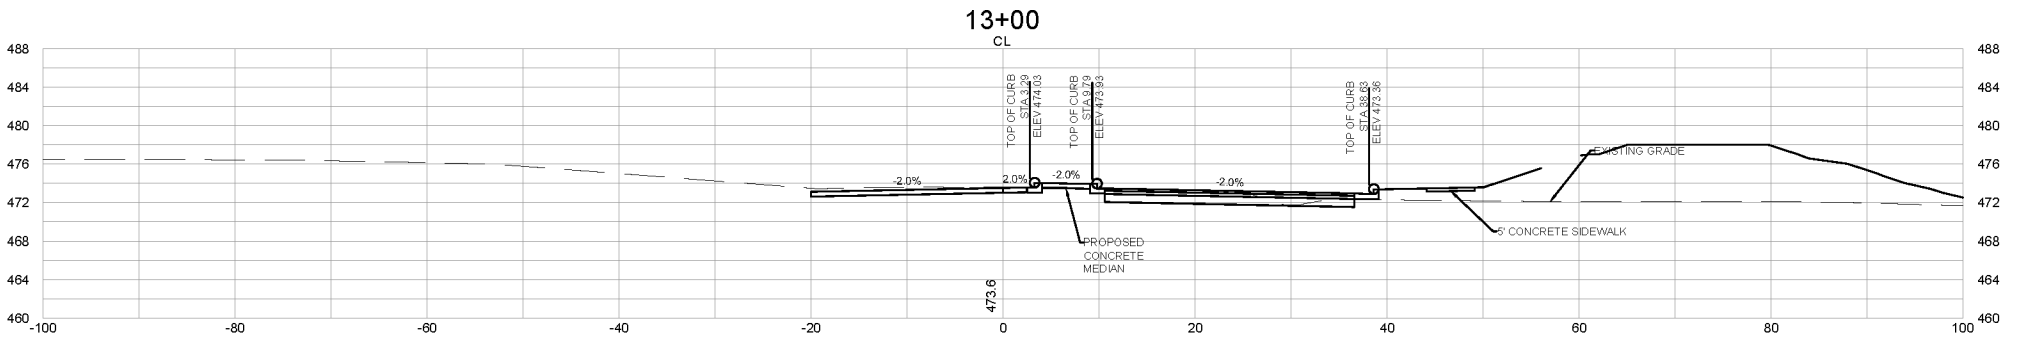
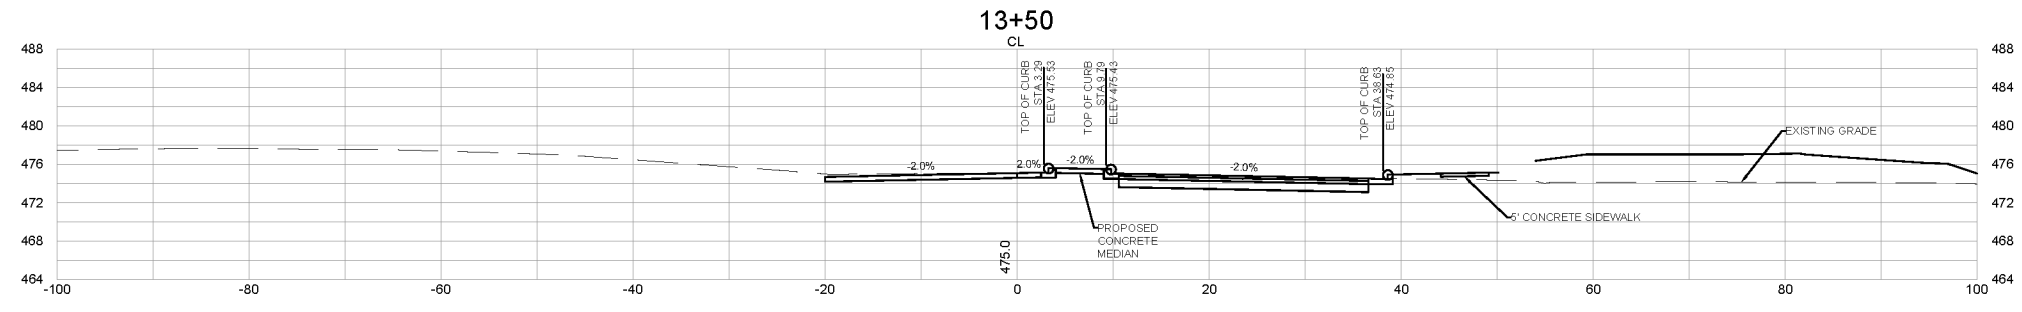
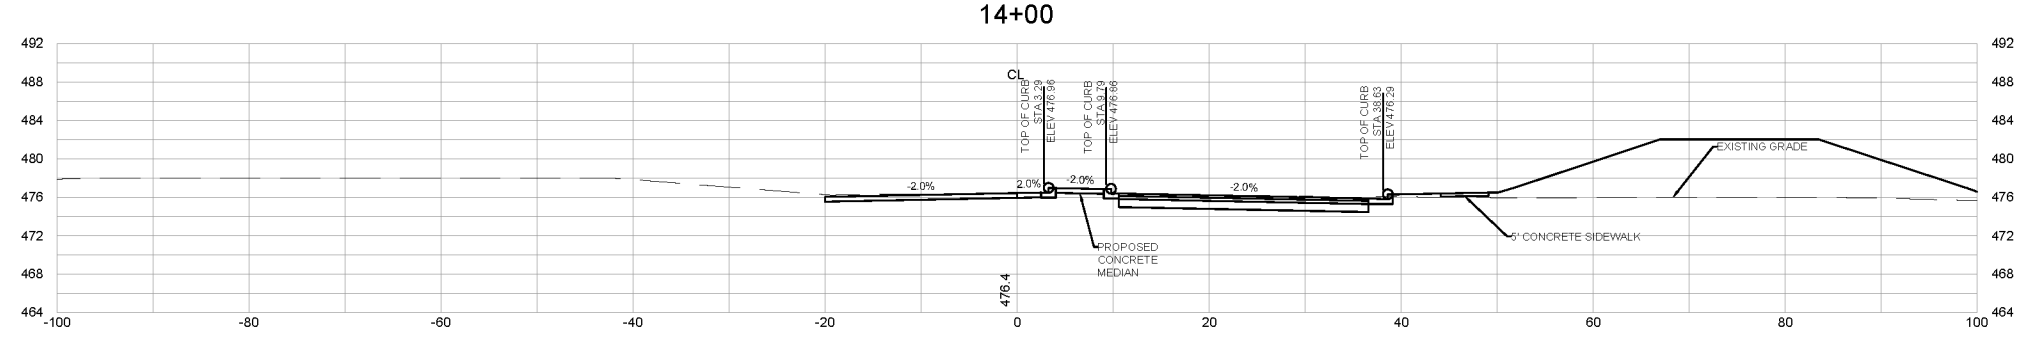
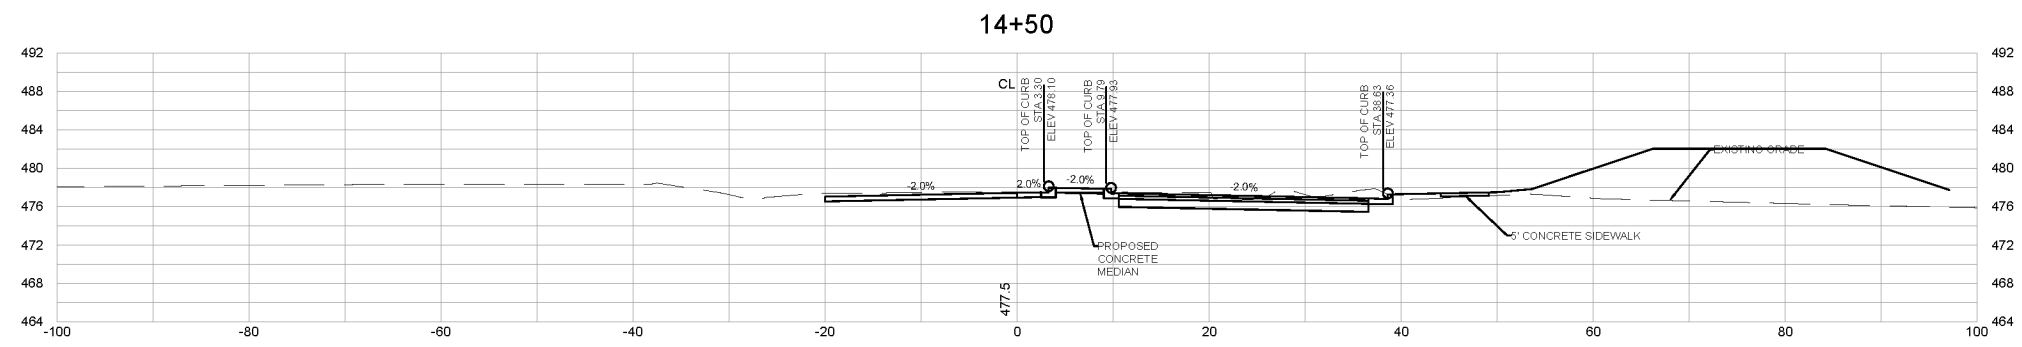
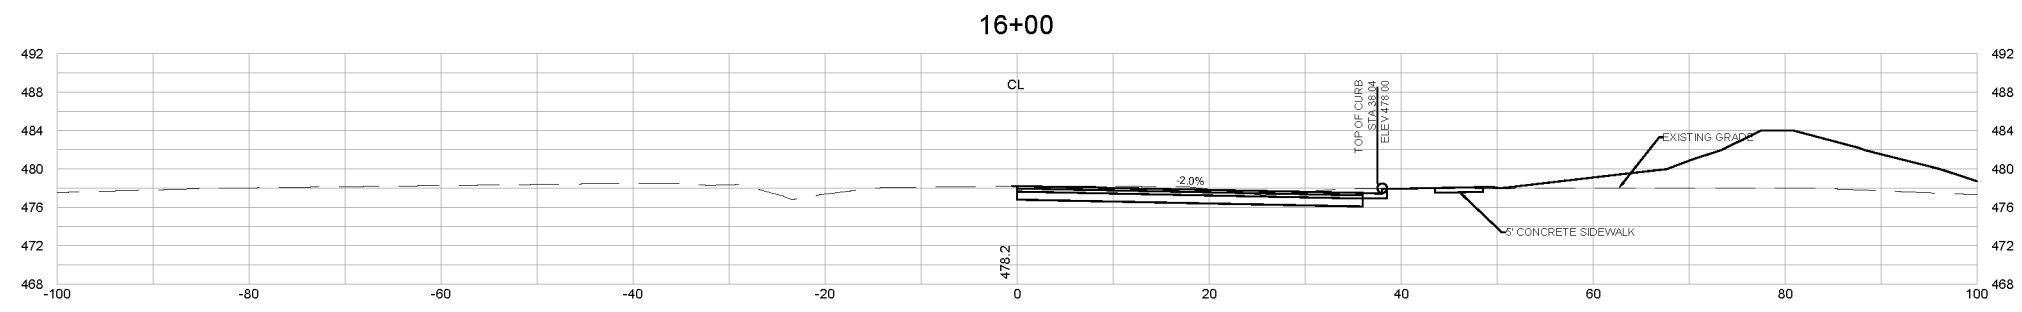
SCALE  
 1" = 10'

# TIMMONS GROUP



FAIRVIEW PARK  
 TOWN OF CARY - WAKE COUNTY - NORTH CAROLINA  
 CROSS SECTION PROFILE VIEW - WESTLAKE ROAD

JOB NO.  
**35556**

SHEET NO.  
**C8.10**



Approved by the Town of Cary  
 Development Review Committee  
 Case Number: 16-SB-002  
 ITE #: 16-0791  
 Date: 5/05/2017

Lindsay Darden, Planner II

These plans and associated documents are the exclusive property of TIMMONS GROUP and may not be reproduced in whole or in part and shall not be used for any purpose whatsoever, including, but not limited to construction, bidding, and/or construction staking without the express written consent of TIMMONS GROUP.