



THIS DRAWING PREPARED AT THE
RALEIGH OFFICE
 5410 Trinity Road, Suite 02 | Raleigh, NC 27607
 TEL 919.866.9951 FAX 919.833.8124 www.timmons.com

YOUR VISION ACHIEVED THROUGH OURS.

DATE
 08-25-16

DRAWN BY
 BLM

DESIGNED BY
 BLM


CHECKED BY
 KMR

SCALE
 1" = 10'

TIMMONS GROUP

FAIRVIEW PARK
 TOWN OF CARY - WAKE COUNTY - NORTH CAROLINA
 NORTH CAROLINA LICENSE NO. C-1652

CROSS SECTION PROFILE VIEW - TEN TEN ROAD

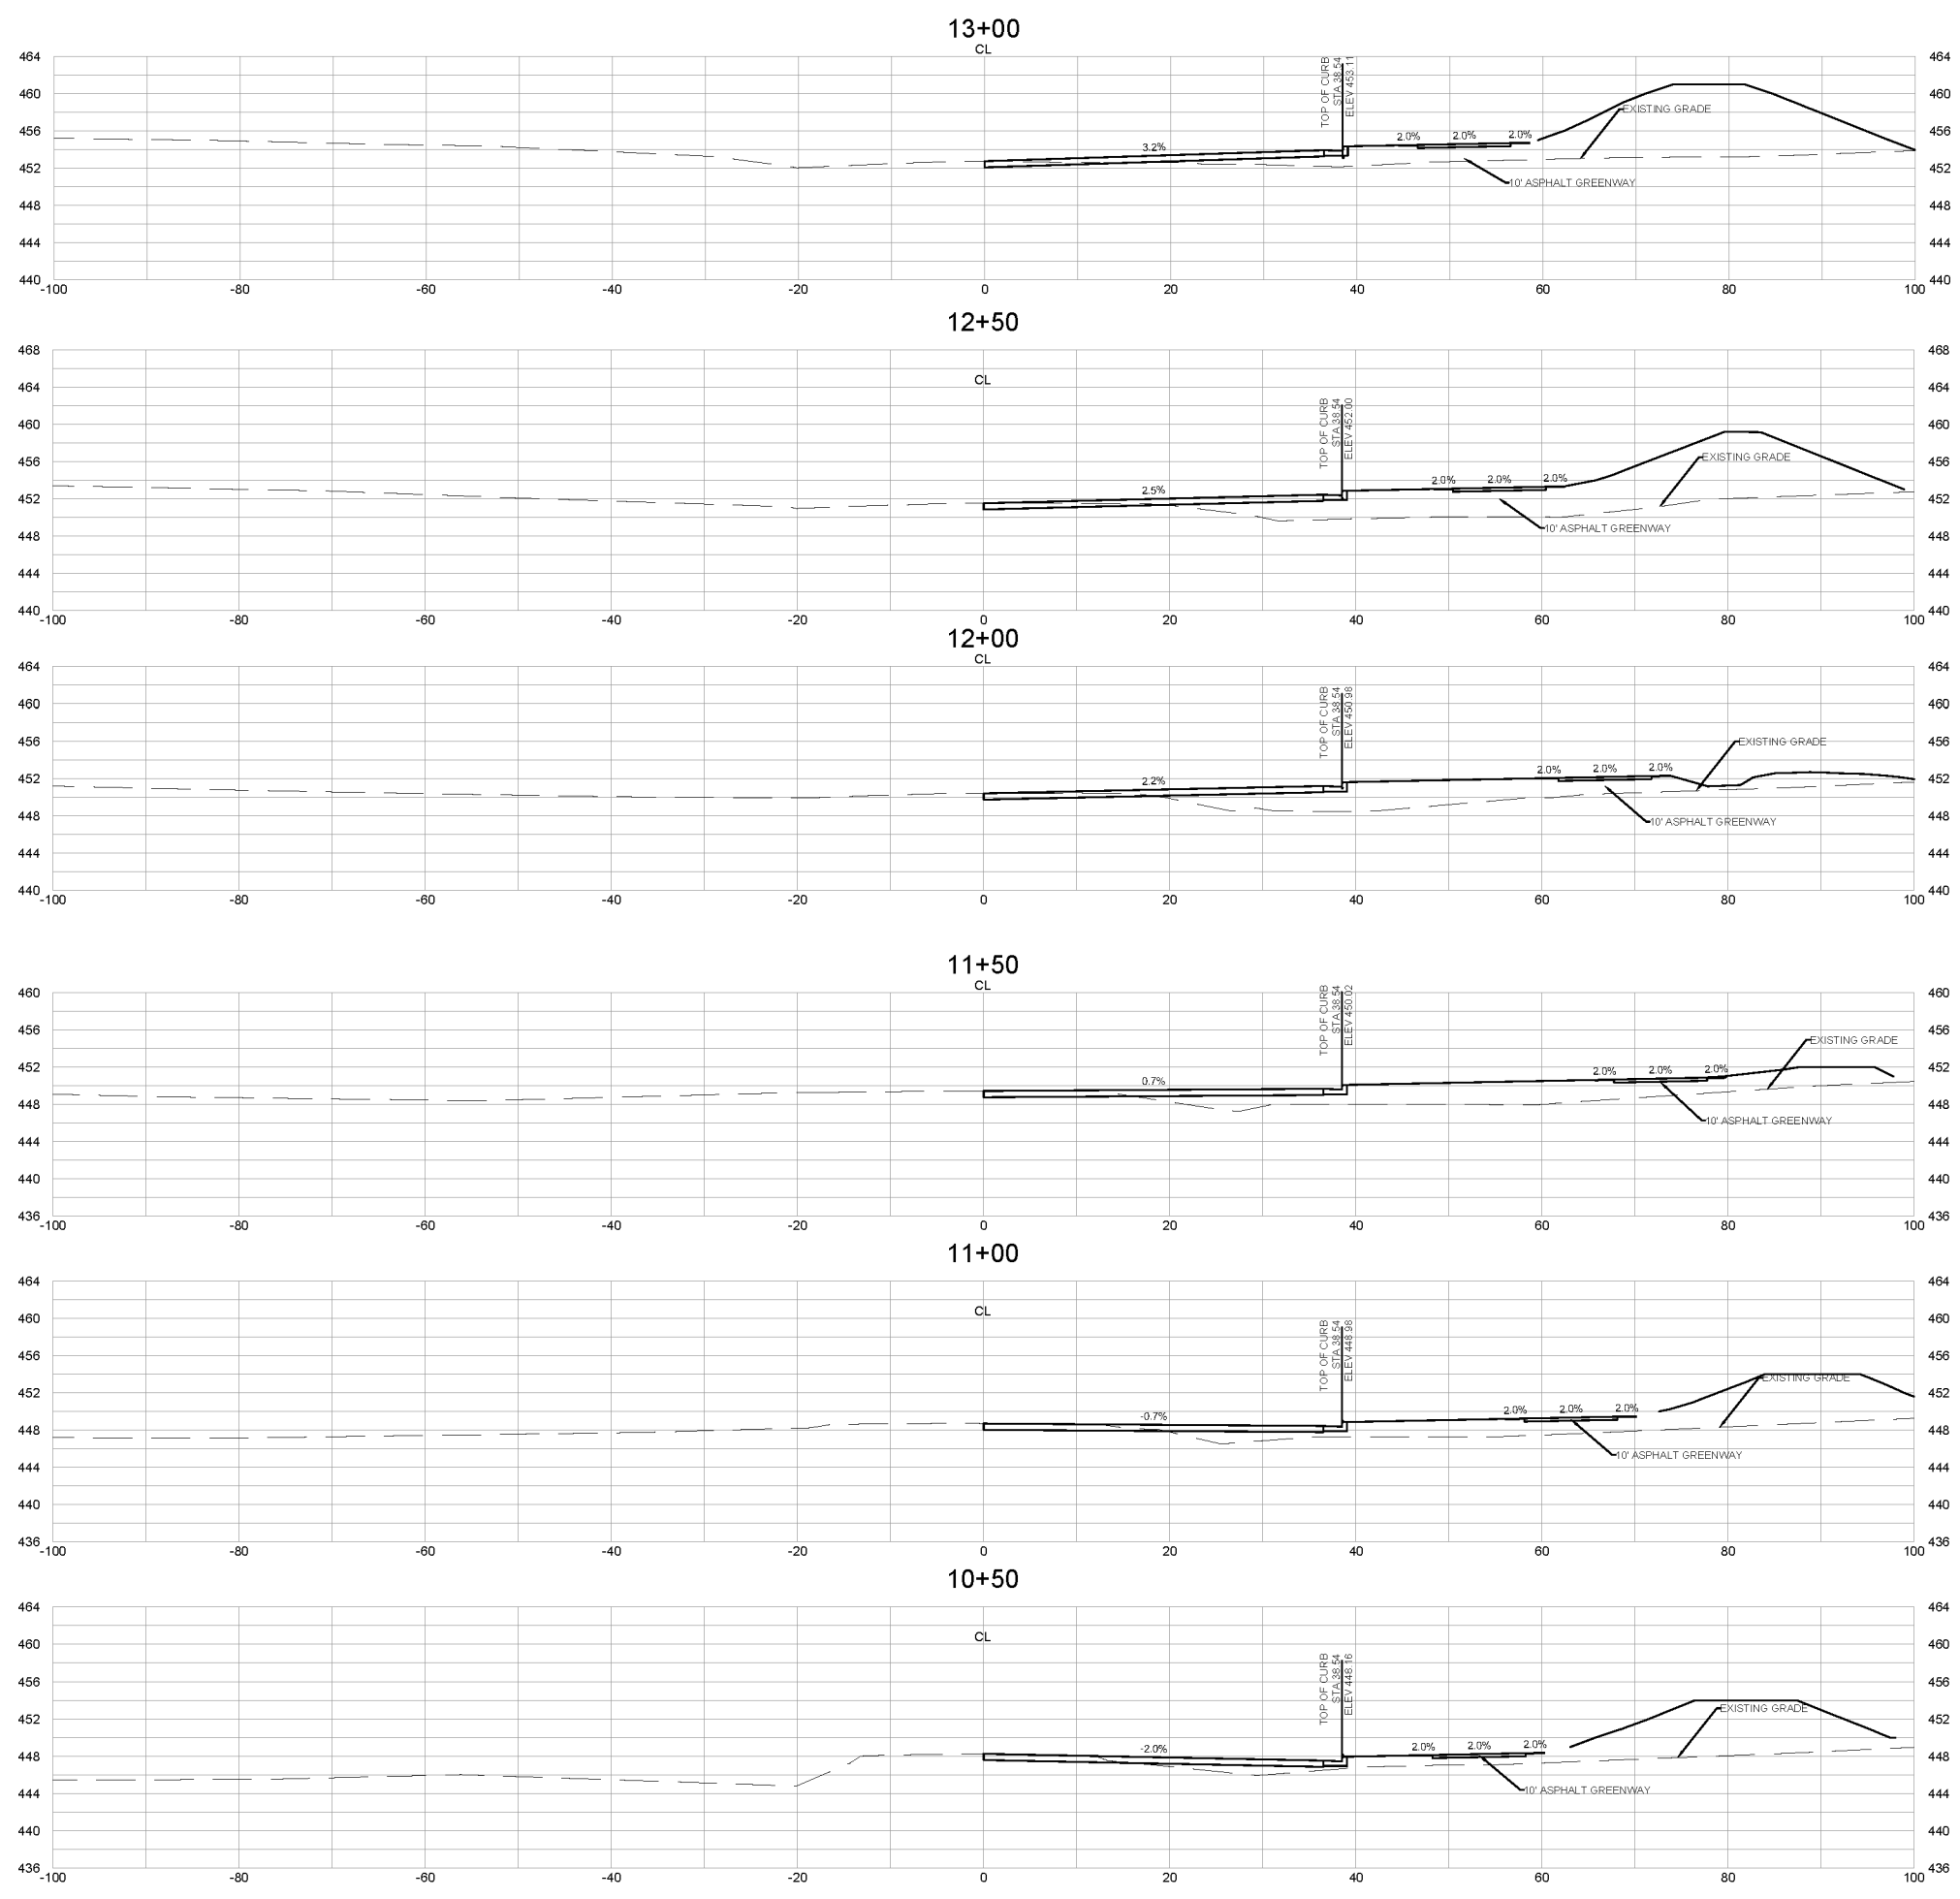

Approved by the Town of Cary
 Development Review Committee
 Case Number: 16-SB-002
 HTE #: 16-0791
 Date: 5/05/2017

Lindsay Darden
 Lindsay Darden, Planner II

JOB NO.
35556

SHEET NO.
C8.13

These plans and associated documents are the exclusive property of TIMMONS GROUP and may not be reproduced in whole or in part and shall not be used for any purpose whatsoever, including, but not limited to construction, bidding, and/or construction staking without the express written consent of TIMMONS GROUP.