


PLANTING DETAILS
Shrub, Groundcover, and Perennial Planting

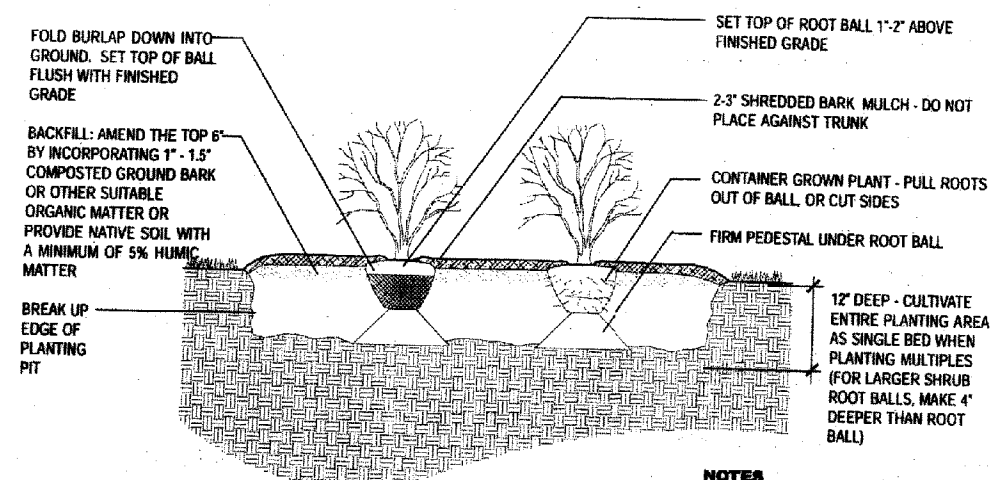

- NOTES**
- All shrubs shall conform to the standards set forth in the most recent American Standards for Nursery Stock published by the American Association of Nurserymen (A.A.N.).
 - Soil analysis shall be obtained prior to planting. Soil shall be amended as recommended.
 - Sheet preparation of beds is highly preferred to individually dug holes.

REF SEC:
ALL
REVISED:




DETAIL NO:
LA-25

LANDSCAPE

Town of Cary **Community Appearance Manual**

LAN-38

TREE PROTECTION
Critical Root Zone, Fencing and Signage

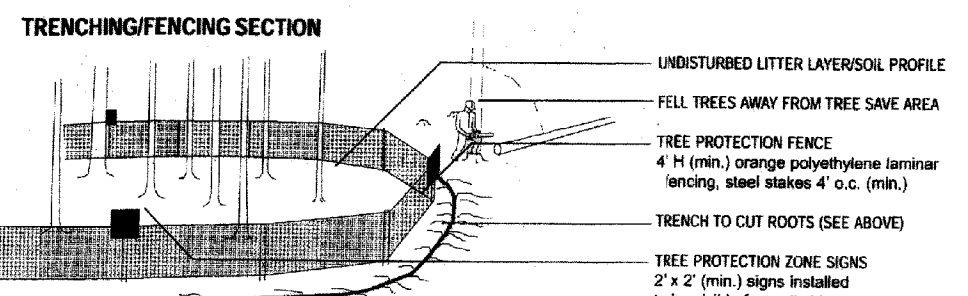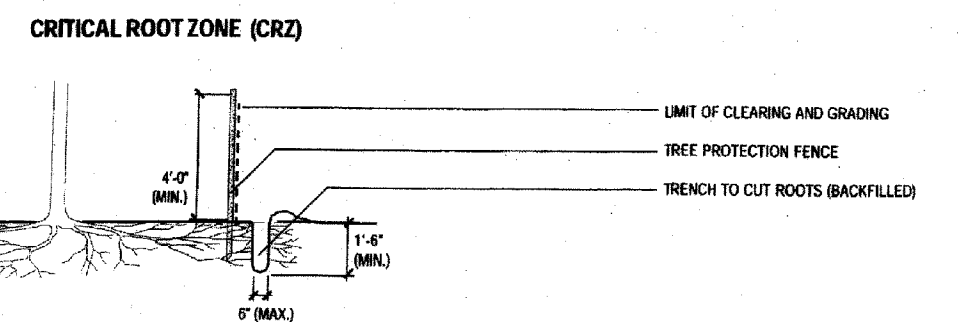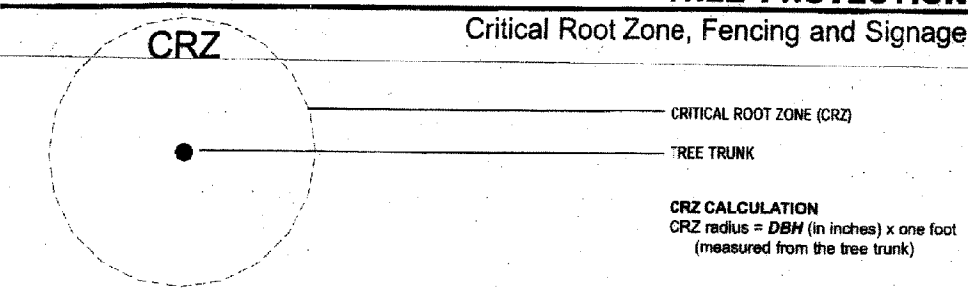

- NOTES**
- The CRZ does not apply to perimeter trees in Streetscapes or Buffers unless zoning conditions or development plan require tree protection.
 - If the root zone pattern differs due to topography, the shape of the CRZ may be adjusted when proof of the differing shape is provided.
 - Up to 25% of the CRZ may be encroached upon when necessary for site development requirements.


REF SEC:
14.1.7
REVISED:

DETAIL NO:
LA-23


LANDSCAPE

Town of Cary **Community Appearance Manual**

LAN-35

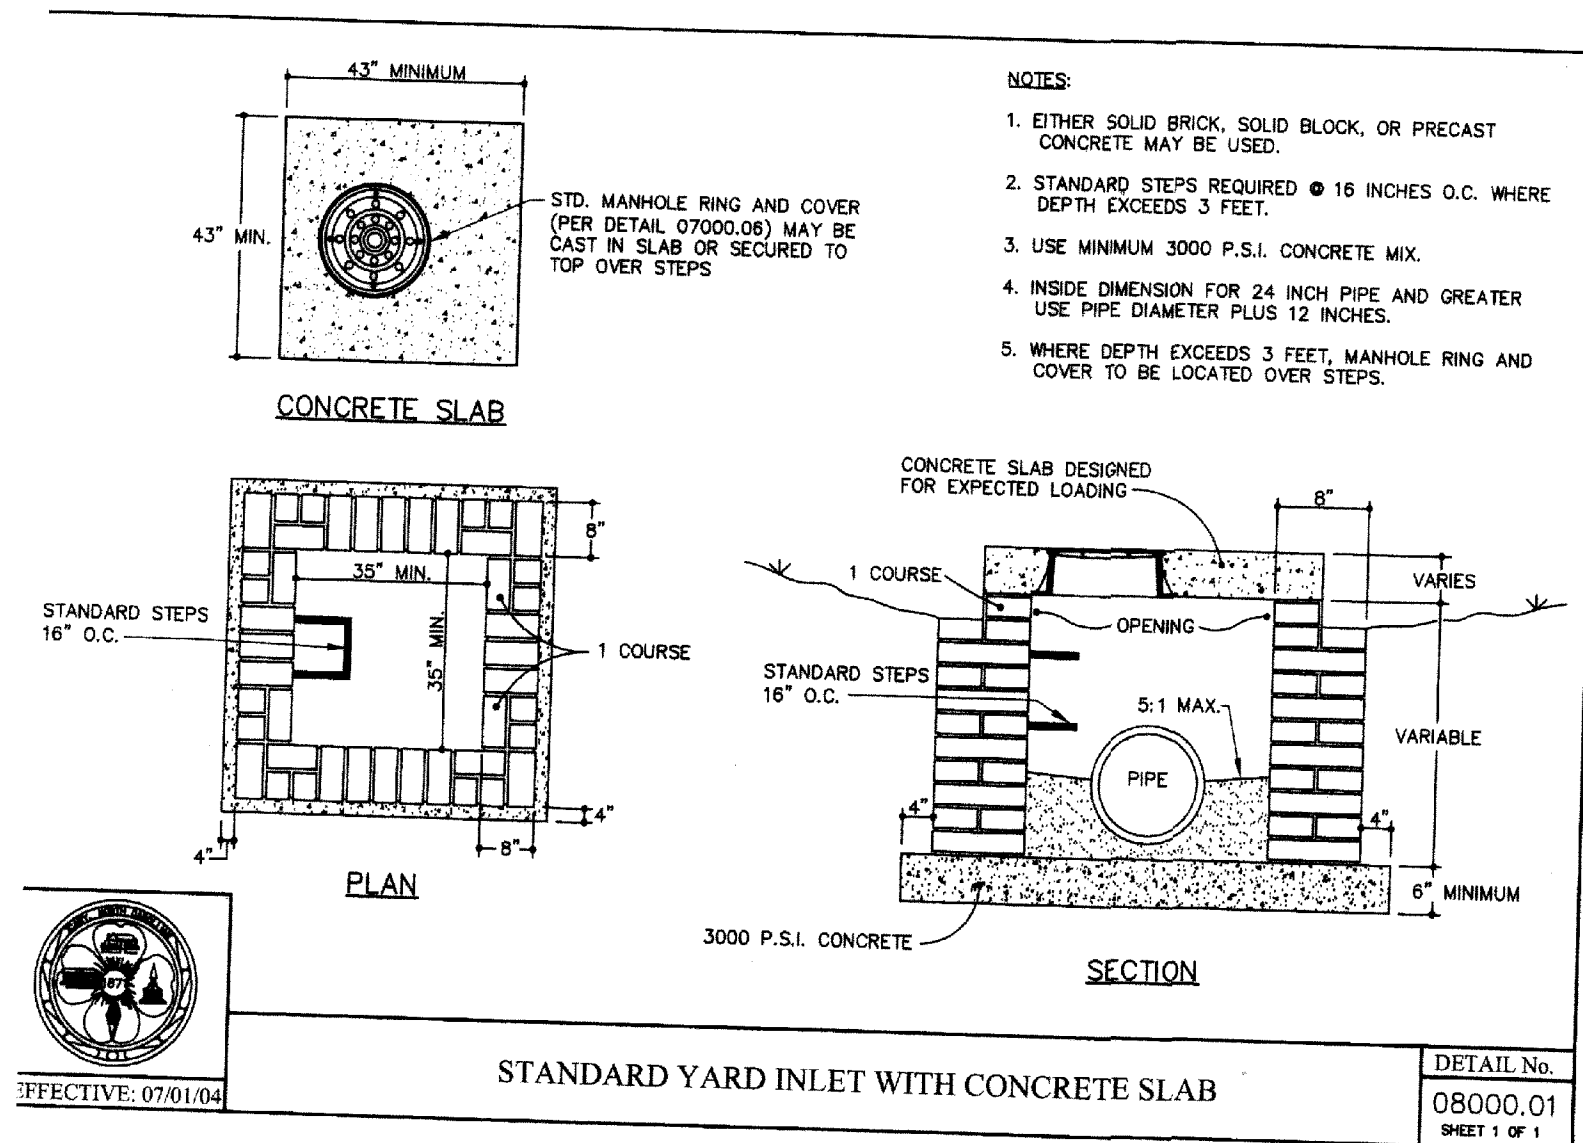

- NOTES**
- EITHER SOLID BRICK, SOLID BLOCK, OR PRECAST CONCRETE MAY BE USED.
 - STANDARD STEPS REQUIRED @ 16 INCHES O.C. WHERE DEPTH EXCEEDS 3 FEET.
 - USE MINIMUM 3000 P.S.I. CONCRETE MIX.
 - INSIDE DIMENSION FOR 24 INCH PIPE AND GREATER USE PIPE DIAMETER PLUS 12 INCHES.
 - WHERE DEPTH EXCEEDS 3 FEET, MANHOLE RING AND COVER TO BE LOCATED OVER STEPS.

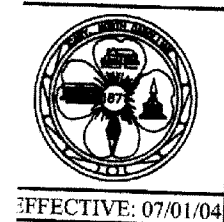

PARKING LOT IMPROVEMENTS
 FIRST BAPTIST CHURCH
 OF CARY
 DETAILS
 04-11-07

07-SP-001
 Approved
 Town of Cary
 DEC 4/30/07
 KAH 5/8/07
 TS 5-10-07

