


© JERRY TURNER & ASSOCIATES, INC. THIS DOCUMENT IS THE PROPERTY OF JERRY TURNER & ASSOCIATES, INC. ALL RIGHTS ARE RESERVED AND ANY POSSESSION, REPRODUCTION, OR OTHER USE OF THIS DOCUMENT WITHOUT THE PRIOR PERMISSION OF JERRY TURNER & ASSOCIATES IS EXPRESSLY PROHIBITED.

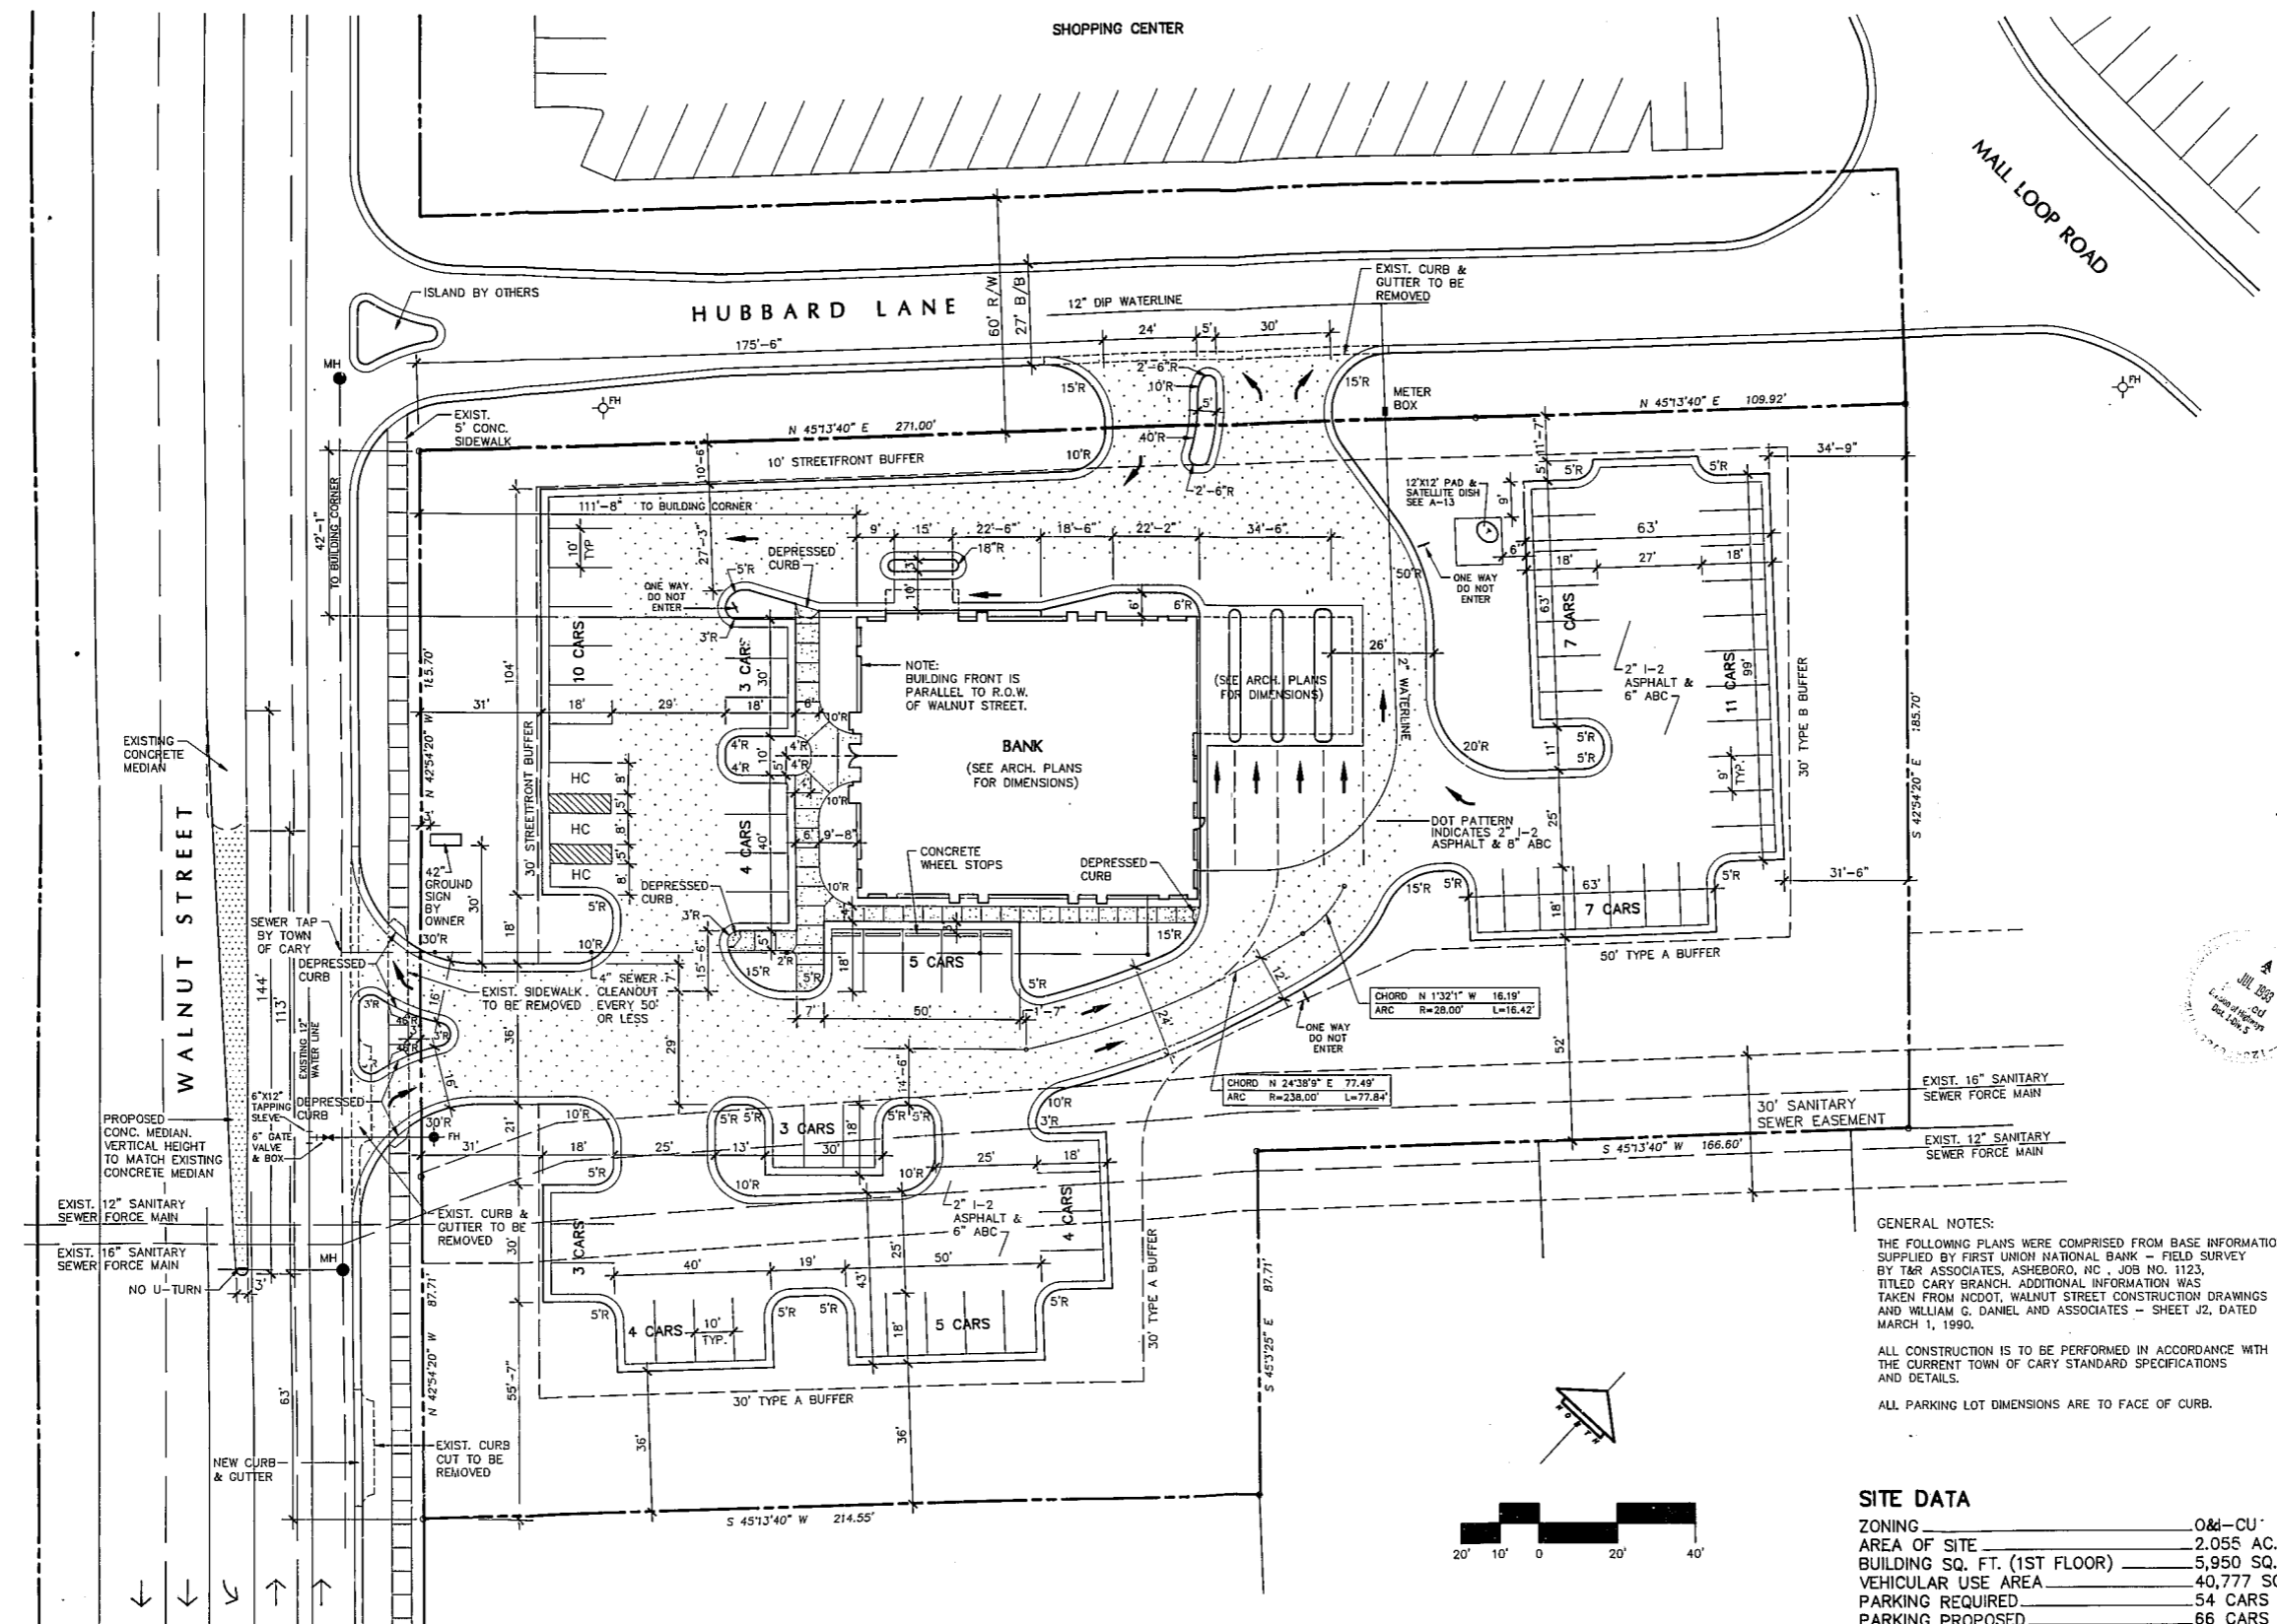

**GENERAL NOTES:**  
 THE FOLLOWING PLANS WERE COMPRISED FROM BASE INFORMATION SUPPLIED BY FIRST UNION NATIONAL BANK - FIELD SURVEY BY T&R ASSOCIATES, ASHEBORO, NC, JOB NO. 1123. TITLED CARY BRANCH. ADDITIONAL INFORMATION WAS TAKEN FROM NCDOT, WALNUT STREET CONSTRUCTION DRAWINGS AND WILLIAM G. DANIEL AND ASSOCIATES - SHEET J2, DATED MARCH 1, 1990.  
 ALL CONSTRUCTION IS TO BE PERFORMED IN ACCORDANCE WITH THE CURRENT TOWN OF CARY STANDARD SPECIFICATIONS AND DETAILS.  
 ALL PARKING LOT DIMENSIONS ARE TO FACE OF CURB.

**SITE DATA**

ZONING	O&C-U
AREA OF SITE	2.055 AC.
BUILDING SQ. FT. (1ST FLOOR)	5,950 SQ.FT.
VEHICULAR USE AREA	40,777 SQ.FT.
PARKING REQUIRED	54 CARS
PARKING PROPOSED	66 CARS
HANDICAP SPACES REQUIRED	3 CARS
HANDICAP SPACES PROPOSED	3 CARS
IMPERVIOUS AREA	48,720 SQ.FT.

**jta**  
**JERRY TURNER & ASSOCIATES**  
 LANDSCAPE ARCHITECTURE  
 LAND PLANNING  
 ENVIRONMENTAL DESIGN

905 JONES FRANKLIN ROAD  
 RALEIGH, NORTH CAROLINA 27606  
 (919) 851-7150  
 25 SEABREEZE AVENUE  
 DELRAY BEACH, FLORIDA 33483  
 (407) 276-0453

**PROJECT**  
**FIRST UNION NATIONAL BANK**  
 CARY, NORTH CAROLINA

**ARCHITECTS**  
**LITTLE & ASSOCIATES ARCHITECTS**  
 CHARLOTTE, NC

**CONSULTANTS:**  
 CIVIL ENGINEER  
**DENNIS K. HOYLE & ASSOCIATES**  
 CARY, NC  
 TRAFFIC ENGINEER  
**DR. PAUL CRIBBINS**  
 RALEIGH, NC

**REVISIONS:** 3-26-93  
 #DRAWN \_\_\_\_\_ CHECKED \_\_\_\_\_  
 RT \_\_\_\_\_ ML \_\_\_\_\_  
 #SCALE \_\_\_\_\_ DATE \_\_\_\_\_  
 1"=20' \_\_\_\_\_ NOV. 1992  
 #TITLE \_\_\_\_\_

**STAKING & UTILITIES PLAN**

#FILE \_\_\_\_\_ JOB \_\_\_\_\_  
 17 \_\_\_\_\_ 1963.01  
 #SEAL \_\_\_\_\_ SHEET \_\_\_\_\_

