

THIS DRAWING IS THE PROPERTY OF LEHMAN MEIER-HART THORNTON ASSOCIATES, INC. IT IS TO BE USED ONLY FOR THE PROJECT AND SITE SPECIFICALLY IDENTIFIED HEREON. IT IS NOT TO BE REPRODUCED, COPIED, EITHER WHOLLY OR IN PART, OR TRANSMITTED IN ANY FORM OR BY ANY MEANS, ELECTRONIC OR MECHANICAL, INCLUDING PHOTOCOPYING, RECORDING, OR BY ANY INFORMATION STORAGE AND RETRIEVAL SYSTEM, WITHOUT THE WRITTEN PERMISSION OF LEHMAN MEIER-HART THORNTON ASSOCIATES, INC.

**FIVE GUYS**  
**FAMOUS BURGERS AND FRIES**  
 Location: 7th & Main St. Road  
 Chert, North Carolina  
 Drawing: EQUIPMENT PLAN

**FIVE GUYS**  
**FAMOUS BURGERS and FRIES**

Revisions


PROJECT DATE  
6/26/06  
 DRAWN BY  
AL  
 CHECKED BY  
SJM  
 Sheet No.  
**EQ1**  
 12 OF 13

### EQUIPMENT SCHEDULE

MARK	Quantity	DESCRIPTION
002	1	3 BOWL POT SINK
002A	1	WALL-MOUNTED FAUCET
003	1	4 COMPARTMENT SINK
003A	2	WALL-MOUNTED FAUCET
004	2	BAG-IN-BOX RACK
004A	2	WALL MOUNTED CARBONATOR
004B	1	WATER FILTER
005	1	CO2 TANK
006	2	S.S. WORK TABLE 30X60
006A	2	S.S. OVERSHELF 15X60
007B	3	WIRE SHELF 24X48
007C	3	WIRE SHELF 24X60
008A	3	EPOXY SHELF 24 X 48
008B	3	EPOXY WIRE SHELF 21X36
009B	3	DUNNAGE RACK 20X48
010	2	ROLLING BUN RACK
011	2	SS WALL SHELF 15X108
013	1	REFRIGERATED CHEF BASE
014	1	36" GRILLE
015	1	48" GRILLE
016	1	RAW FRY STATION
018	1	3 BATTERY Fryer W/FILTER
019	1	COOKED FRIES STATION
021	1	SANDWICH WRAP TABLE
022	1	SANDWICH/SALAD UNIT
023A	2	POS TERMINAL
023B	3	POS PRINTER
023C	1	POS KITCHEN CONTROLLER
026	1	ICE TEA BREWER
026A	3	ICE TEA DISPENSER
029	1	SAFE
030	1	PRINTER/COPIER/FAX
032	1	DRINK DISPENSER
033	1	TELEPHONE
034	2	WALL MTD HAND SINK
034A	2	SOAP DISPENSER
034B	2	PAPER TOWEL DISPENSER
035	1	WALK-IN COOLER
036	2	WORK TABLE 30"x24"
037	1	WORK TABLE- 30"x36"
038	1	ICE MAKER
041	1	CAN WASH

### FURNITURE SCHEDULE

MARK	QUANTITY	DESCRIPTION	SEATS PER TABLE	SEATING COUNT
2	32	2 TOP TABLE 24X24	2	64
3	6	4 TOP TABLE 30X30	4	24
				88

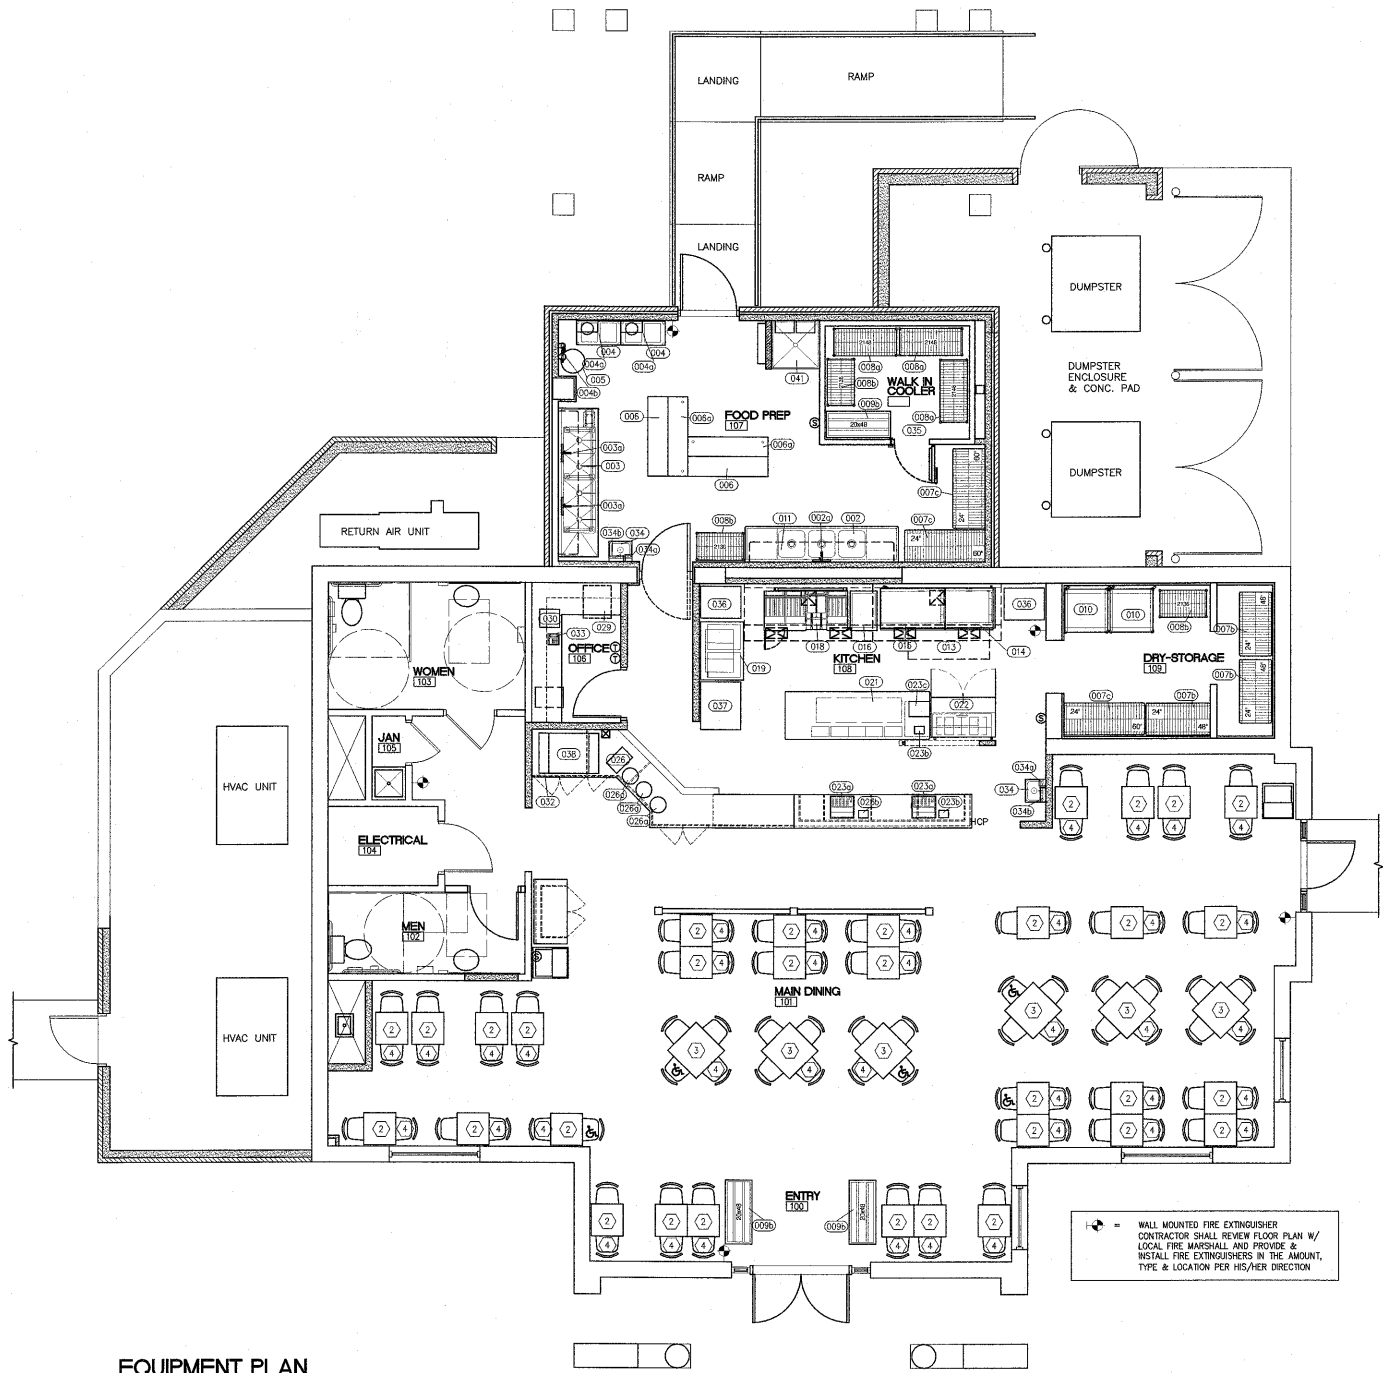

**EQUIPMENT PLAN**  
 SCALE: 1/4" = 1'-0"