



Lahmann Moller Fire Thornton Associates
Professional Engineers
2700 Middle Parkway
Durham, North Carolina 27713
Tel: 919.286.4400 Fax: 919.286.4407

THIS DOCUMENT IS THE PROPERTY OF LAHMANN MOLLER FIRE THORNTON ASSOCIATES, INC. (LHMT). IT IS TO BE USED ONLY FOR THE PROJECT AND PURPOSES SPECIFICALLY IDENTIFIED IN THE TITLE BLOCK. IT IS NOT TO BE REPRODUCED, COPIED, OR TRANSMITTED IN ANY FORM OR BY ANY MEANS, ELECTRONIC OR MECHANICAL, INCLUDING PHOTOCOPYING, RECORDING, OR BY ANY INFORMATION STORAGE AND RETRIEVAL SYSTEM, WITHOUT THE WRITTEN PERMISSION OF LAHMANN MOLLER FIRE THORNTON ASSOCIATES, INC.


FIVE GUYS
FAMOUS BURGERS AND FRIES
Location: 774 SE MANLY ROAD
CARY, NORTH CAROLINA
Drawing: INTERIOR ELEVATIONS

FIVE GUYS
FAMOUS BURGERS and FRIES


Revisions

PROJECT DATE
6/26/06
DRAWN BY
VA
CHECKED BY
SJM


Sheet No.
A5

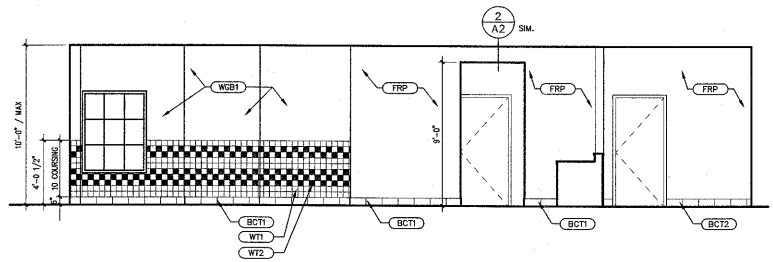


ELEV. A
SCALE: 1/4" = 1'-0"

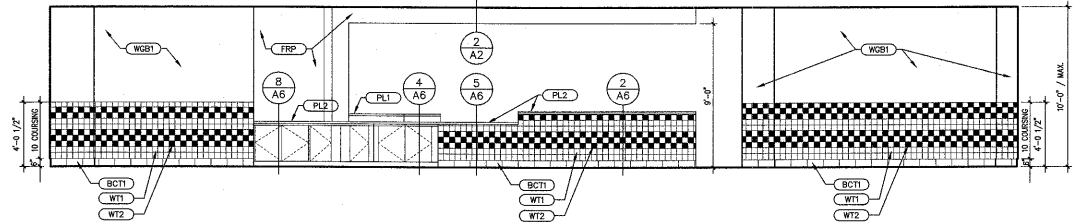


ELEV. B
SCALE: 1/4" = 1'-0"

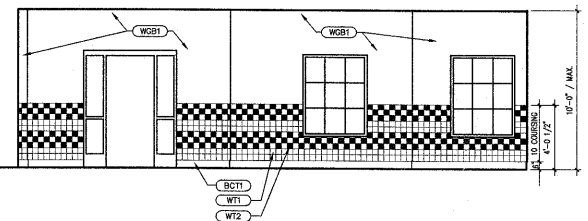


ELEV. C
SCALE: 1/4" = 1'-0"

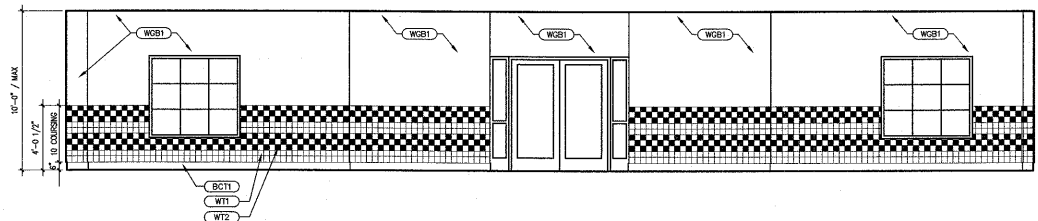


ELEV. D
SCALE: 1/4" = 1'-0"

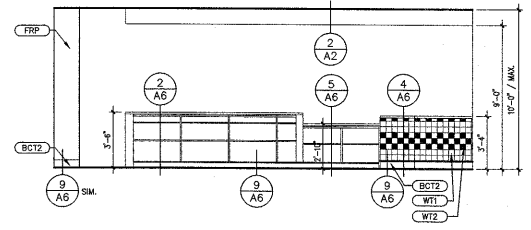


ELEV. E
SCALE: 1/4" = 1'-0"

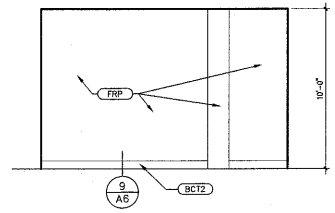


ELEV. F
SCALE: 1/4" = 1'-0"

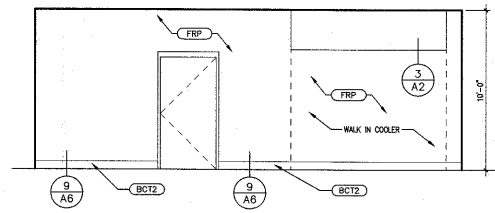


ELEV. G
SCALE: 1/4" = 1'-0"

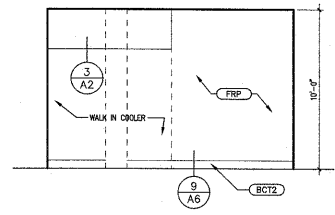

ELEV. H
SCALE: 1/4" = 1'-0"

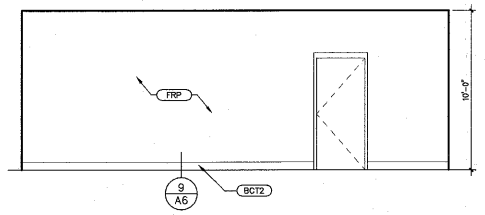

ELEV. K
SCALE: 1/4" = 1'-0"

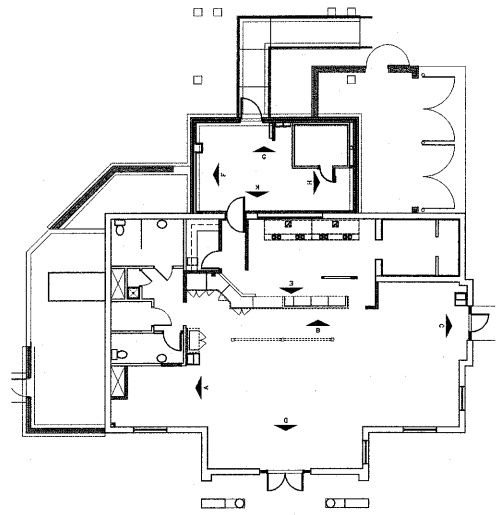

KEY PLAN
SCALE: N.T.S.