



JERRY TURNER & ASSOCIATES, INC.

Landscape Architecture
Land Planning
Environmental Design

805 Jones Franklin Road
Raleigh, North Carolina 27606
(919) 851-7150 fax (919) 851-7547

277 S.E. 5th Avenue
Delray Beach, Florida 33483
(561) 276-0453 fax (561) 272-7593

PROJECT

THE GROVE AT CARY PARK (PARCEL MR-9)

CARY, NORTH CAROLINA

REVISIONS

3/4/02
4/22/02
GJp/jr


DRAWN: RT
CHECKED: LH
SCALE: 1"=30'
DATE: 11/5/01
TITLE:

LANDSCAPE PLAN

FILE NO: 1536.35
JOB NO:
SHEET NO:



4

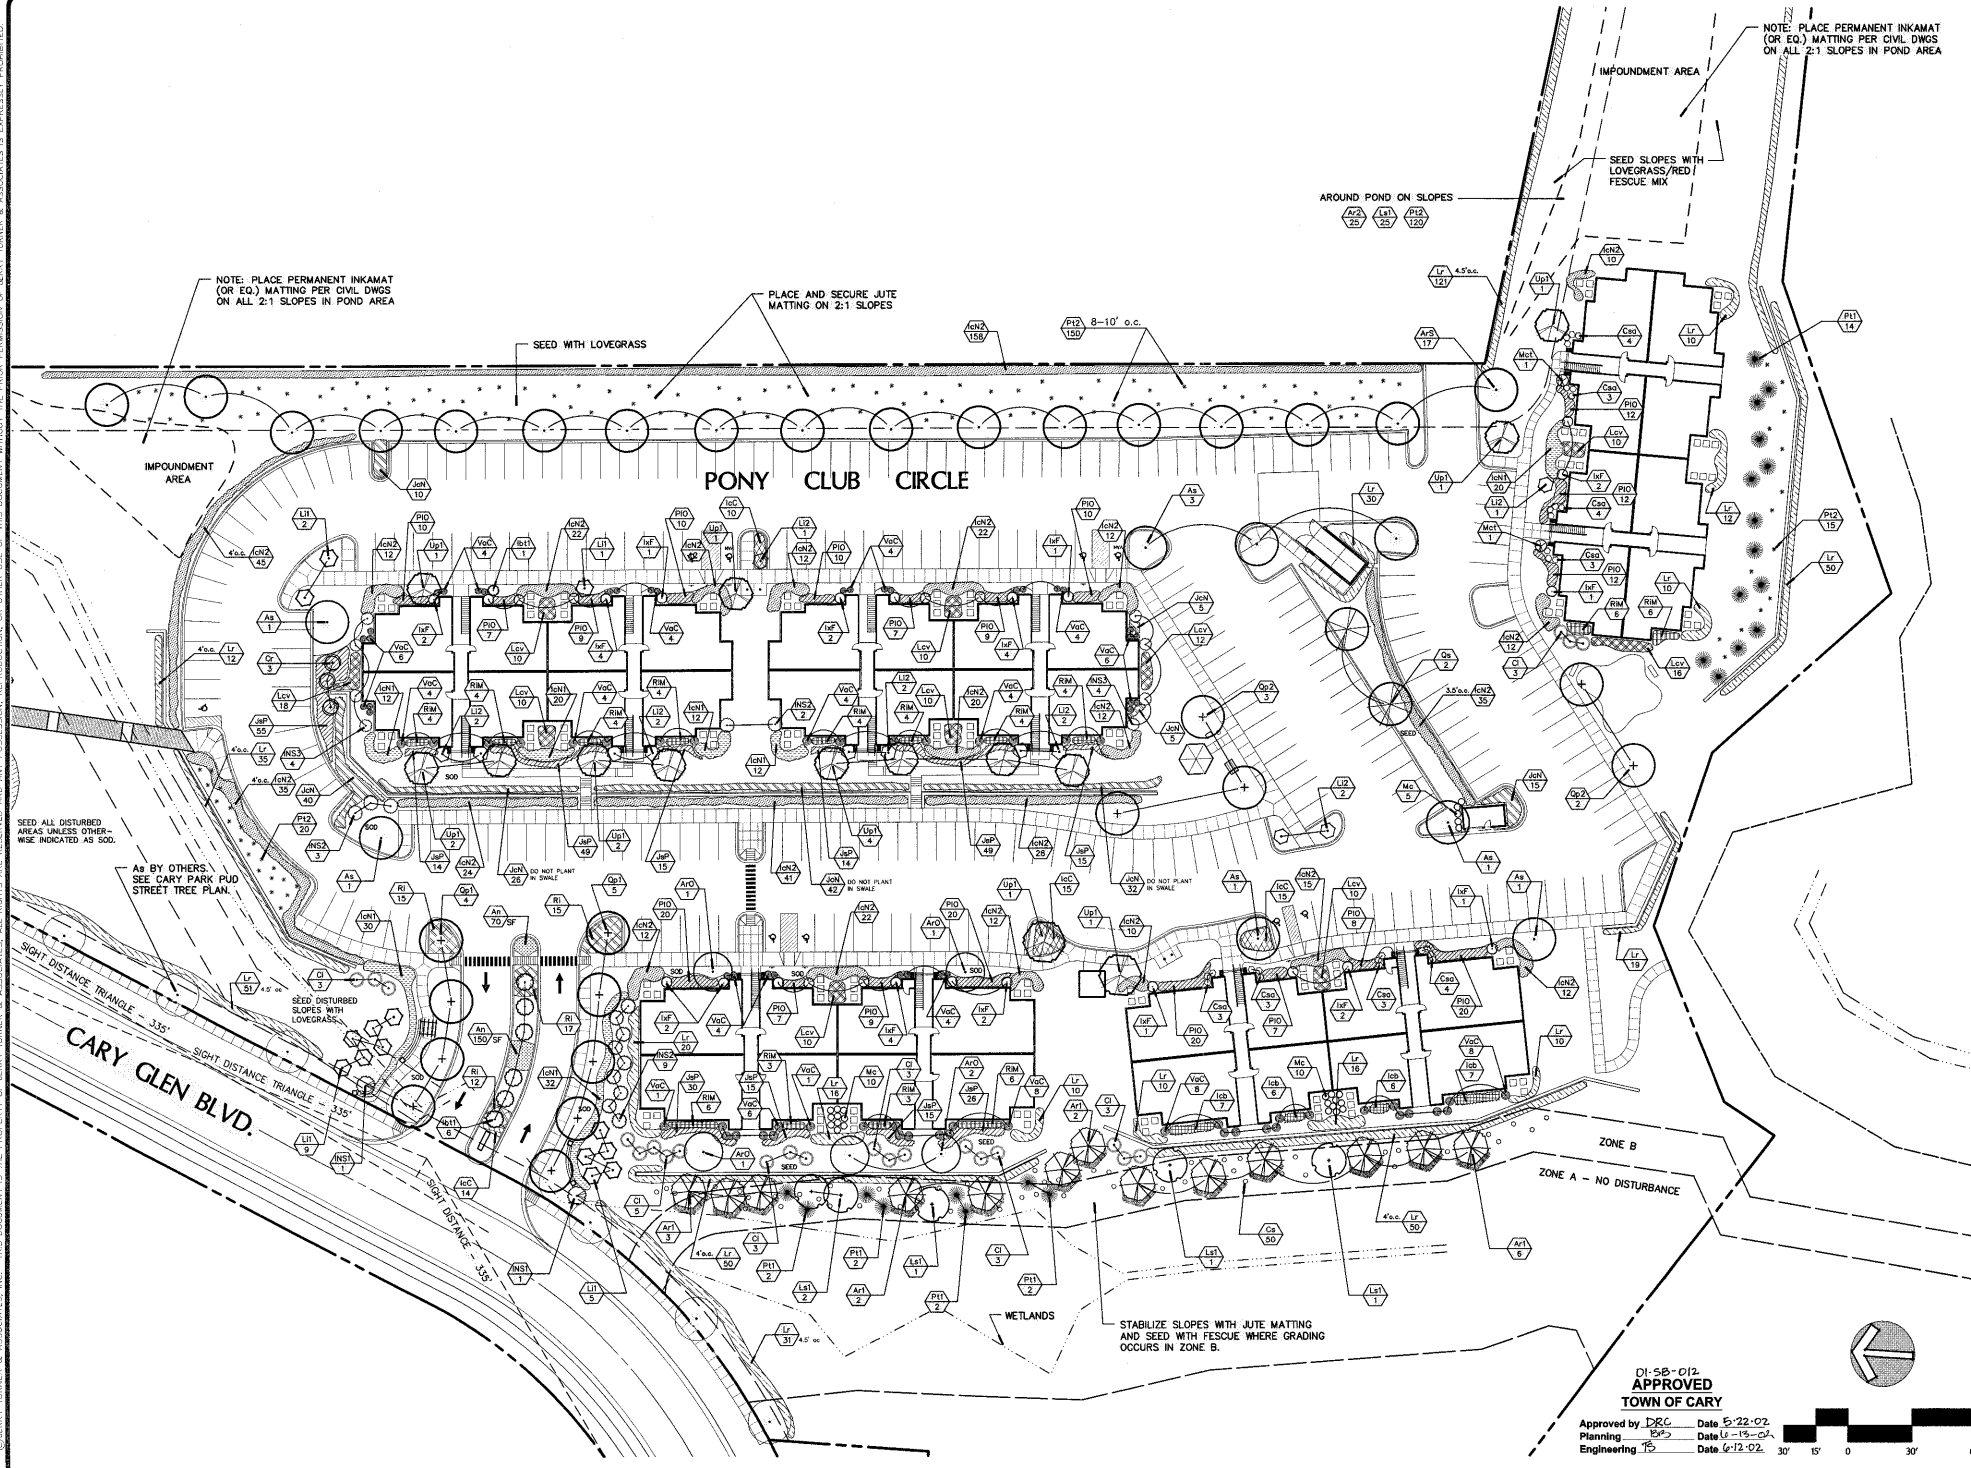

NOTE: PLACE PERMANENT INKAMAT (OR EQ.) MATTING PER CIVIL DWGS ON ALL 2:1 SLOPES IN POND AREA

PLACE AND SECURE JUTE MATTING ON 2:1 SLOPES

SEED WITH LOVEGRASS

AROUND POND ON SLOPES

IMPONDMENT AREA

SEED SLOPES WITH LOVEGRASS/RED FESCUE MIX

NOTE: PLACE PERMANENT INKAMAT (OR EQ.) MATTING PER CIVIL DWGS ON ALL 2:1 SLOPES IN POND AREA

IMPONDMENT AREA

PONY CLUB CIRCLE

SEED ALL DISTURBED AREAS UNLESS OTHERWISE INDICATED AS SOO.

As BY OTHERS. SEE CARY PARK PUD STREET TREE PLAN.

SIGHT DISTANCE TRIANGLE - 335'
CARY GLEN BLVD.

SEED DISTURBED SLOPES WITH LOVEGRASS

WETLANDS

STABILIZE SLOPES WITH JUTE MATTING AND SEED WITH FESCUE WHERE GRADING OCCURS IN ZONE B.

DI-5B-012
APPROVED
TOWN OF CARY

Approved by DRC Date 5-22-02
Planning Exp Date 6-13-02
Engineering Exp Date 6-12-02



H:\Projects\Drive at Cary Park\Submitted 04-22-02\312ap1ap2.dwg Mon Jun 03 11:14:41 2002 R Thomas
© JERRY TURNER & ASSOCIATES, INC. THIS DOCUMENT IS THE PROPERTY OF JERRY TURNER & ASSOCIATES. ALL RIGHTS ARE RESERVED AND ANY POSSESSION, REPRODUCTION, OR OTHER USE OF THIS DOCUMENT WITHOUT THE PRIOR PERMISSION OF JERRY TURNER & ASSOCIATES IS EXPRESSLY PROHIBITED.