

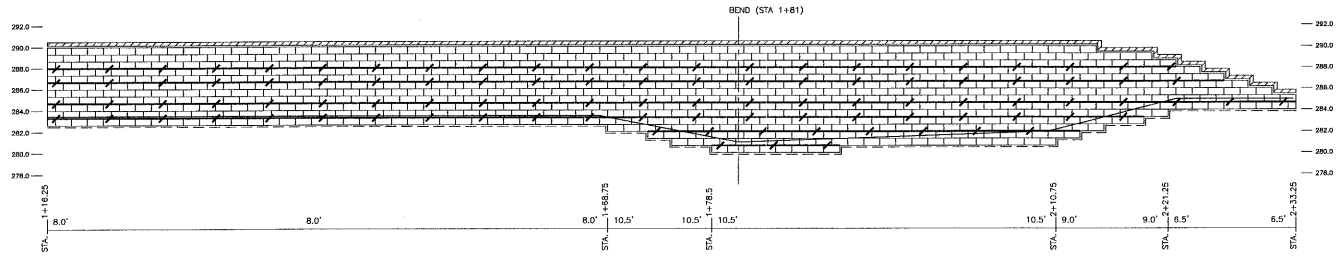


WALL PROFILE #5

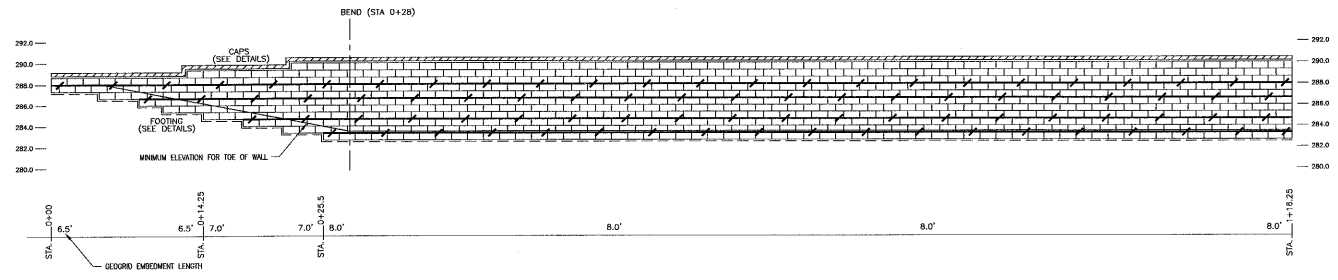

WALL PROFILE #6

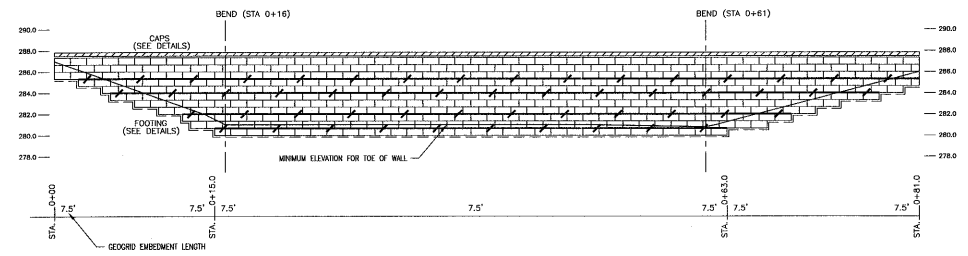

All walls to be hardsplit block in the Keystone (or approved equal) color "Brown"

01-56-012
APPROVED
TOWN OF CARY
 Approved by DEC Date 5/22/02
 Planning ES Date 5-13-02
 Engineering TS Date 6/12/02

WORLDWIDE ENGINEERING - GEO DIVISION
 CONSULTING ENGINEERS & PLANNERS
 4090 NORTH HIGHWAY 16
 DENVER, NC 28037
 PHONE/FAX: (704) 483-5225
 EMAIL: mlkiser@bellsouth.com

Michael Kiser
 SEAL
 19258
 3/25/02
 ENGINEER
 MICHAEL KISER
 LICENSE NO. 19258

LEGEND
 SYMPAFORCE 35/30-25 — / — / — / — / —
 HORIZONTAL SCALE 1"=6'

NO.	REVISIONS	DRN	DATE	CHKD	DATE	APPR	DATE
	Revision #1		3/25/02				

ELEVATION VIEW
 THE GROVE @ CARY PARK
 RETAINING WALLS
 CARY, N.C.

DESIGNED: <u>MLK</u>	DATE: <u>3/25/02</u>	CHKD: <u>MLK</u>	DATE: <u>3/25/02</u>
DRAWN: <u>JGR</u>	DATE: <u>3/28/02</u>	APP: <u>MLK</u>	DATE: <u>3/28/02</u>

SEGMENTAL RETAINING WALL