

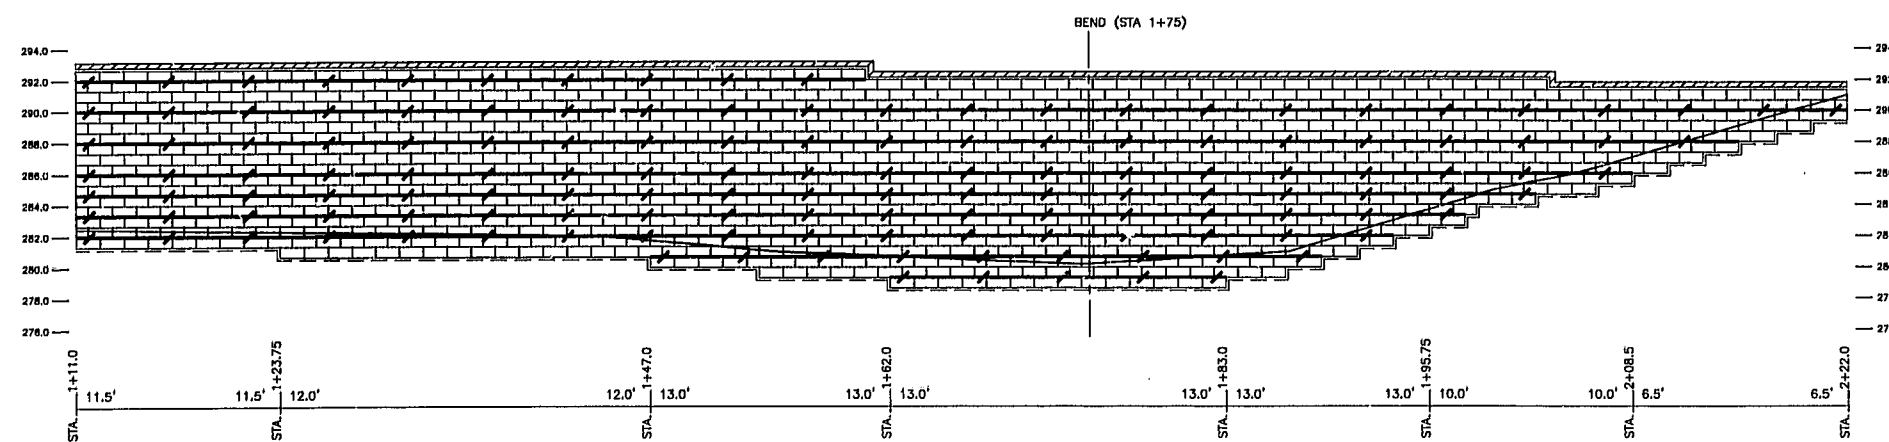


WALL PROFILE #1

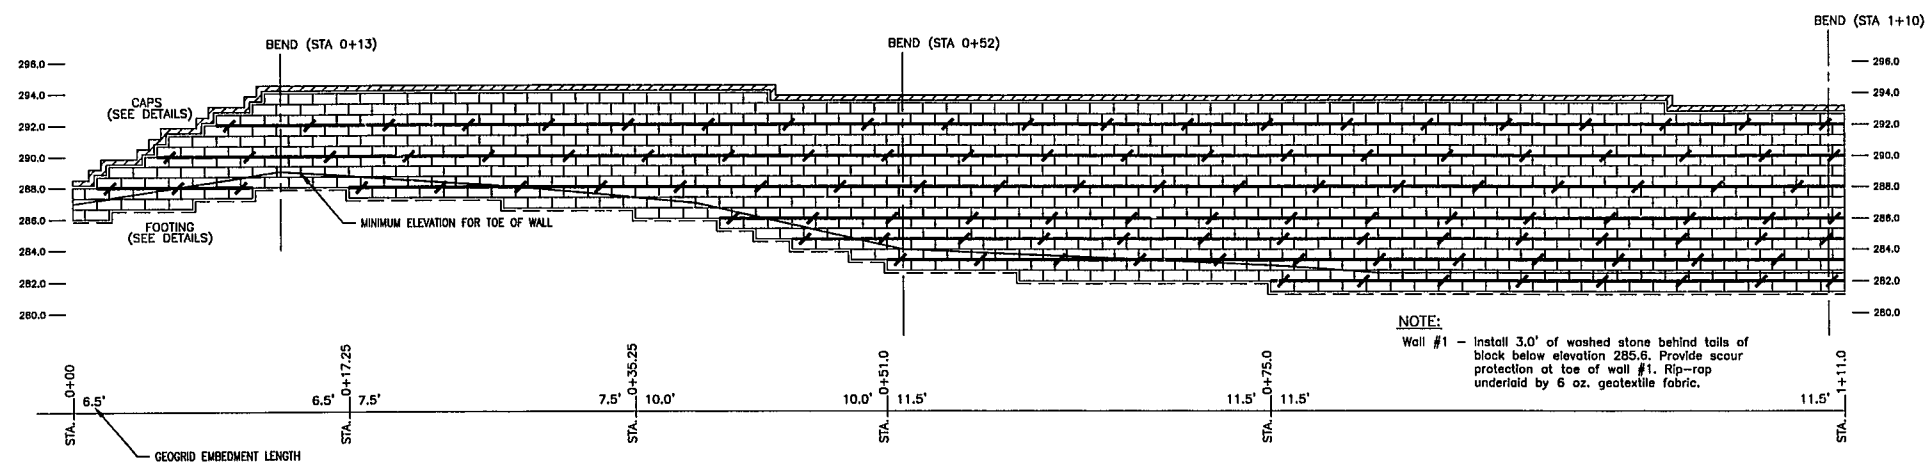

WALL PROFILE #2

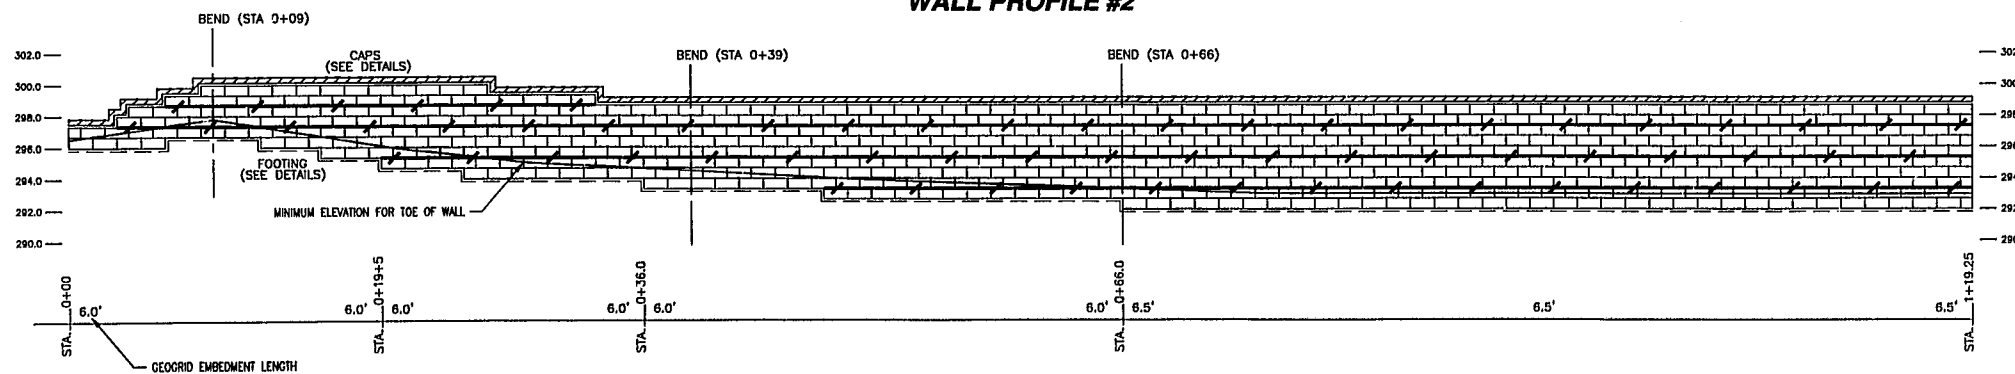

All walls to be hardsplit block in the Keystone (or approved equal) color "Brown"

01-512-012

APPROVED
TOWN OF CARY


Approved by DRC Date 5-22-02
Planning BPB Date 6-13-02
Engineering TS Date 6-12-02

WORLDWIDE ENGINEERING - GEO DIVISION

CONSULTING ENGINEERS & PLANNERS
4090 NORTH HIGHWAY 16
DENVER, NC 28037
PHONE/FAX: (704) 483-5225
EMAIL: mlkiser@bellsouth.com

Michael Kiser
Professional Engineer Seal
SEAL 19258
3/25/02

LEGEND

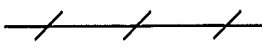SYMPAFORCE 35/30-25 
HORIZONTAL SCALE 1"=6'

NO	REVISIONS	DRN	DATE	CHKD	DATE	APPR	DATE
1	Revision #1		3/25/02				

ELEVATION VIEW
THE GROVE @ CARY PARK
RETAINING WALLS
CARY, N.C.

DESIGNER: <u>MIX</u>	DATE: <u>3/28/02</u>	REP.	DATE
DRAWN: <u>JGR</u>	DATE: <u>3/28/02</u>	REP.	DATE
CHECKED:	DATE:	REP.	DATE
SCALE:			

SEGMENTAL RETAINING WALL