

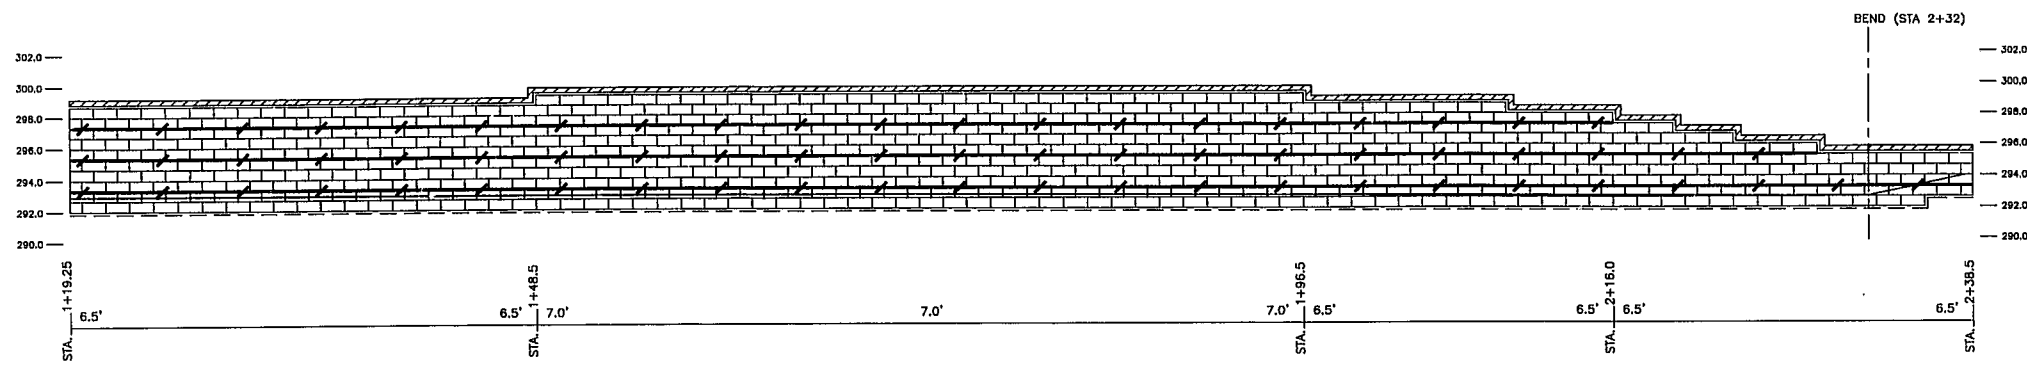


WALL PROFILE #2 (CONTINUED)

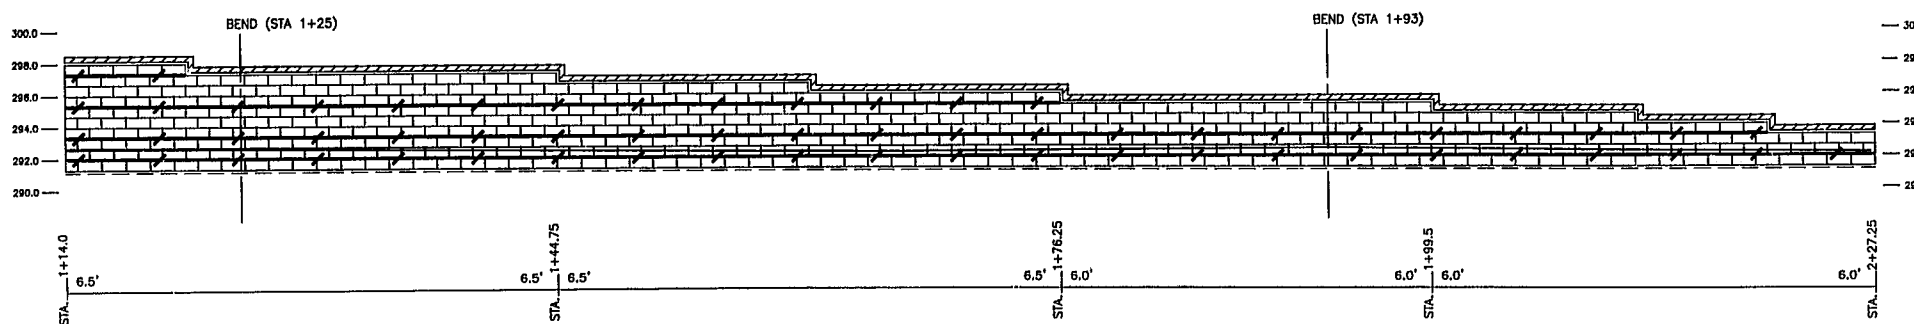

WALL PROFILE #3

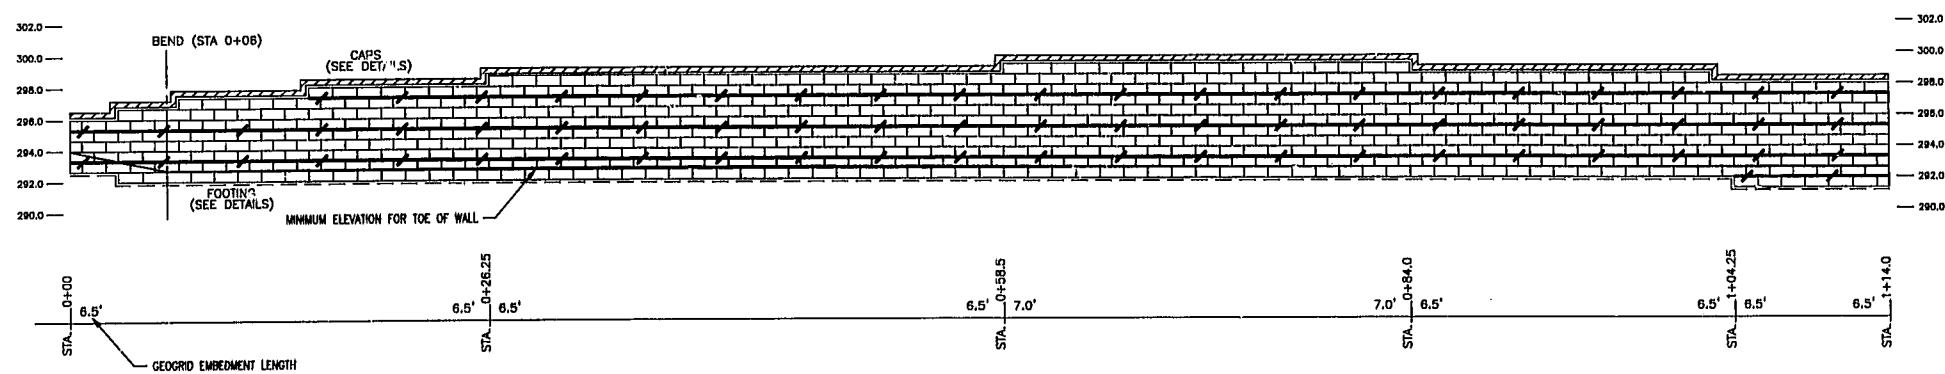

All walls to be hardsplit block in the Keystone (or approved equal) color "Brown"

01-56-012
APPROVED
TOWN OF CARY
 Approved by DRL Date 5/22/02
 Planning BS Date 6-13-02
 Engineering TS Date 6/12/02

WORLDWIDE ENGINEERING - GEO DIVISION

CONSULTING ENGINEERS & PLANNERS
 4090 NORTH HIGHWAY 16
 DENVER, NC 28037
 PHONE/FAX: (704) 483-5225
 EMAIL: mlkiser@bellsouth.com

Michael Kiser
 SEAL 19258
 3/25/02

LEGEND

SYMPAFORCE 35/30-25 — / — / — /

HORIZONTAL SCALE 1"=6'

NO	REVISIONS	DRN	DATE	CHKD	DATE	APPR	DATE
1			3/23/02				

ELEVATION VIEW
 THE GROVE @ CARY PARK
 RETAINING WALLS
 CARY, N.C.

DESIGNER: MLK DATE: 3/27/02 REP: _____ DATE: _____
 DRAWN: JJK DATE: 3/27/02 REP: _____ DATE: _____
 CHECKED: _____ DATE: _____ APPR: _____ DATE: _____
 SCALE: _____

SEGMENTAL RETAINING WALL