

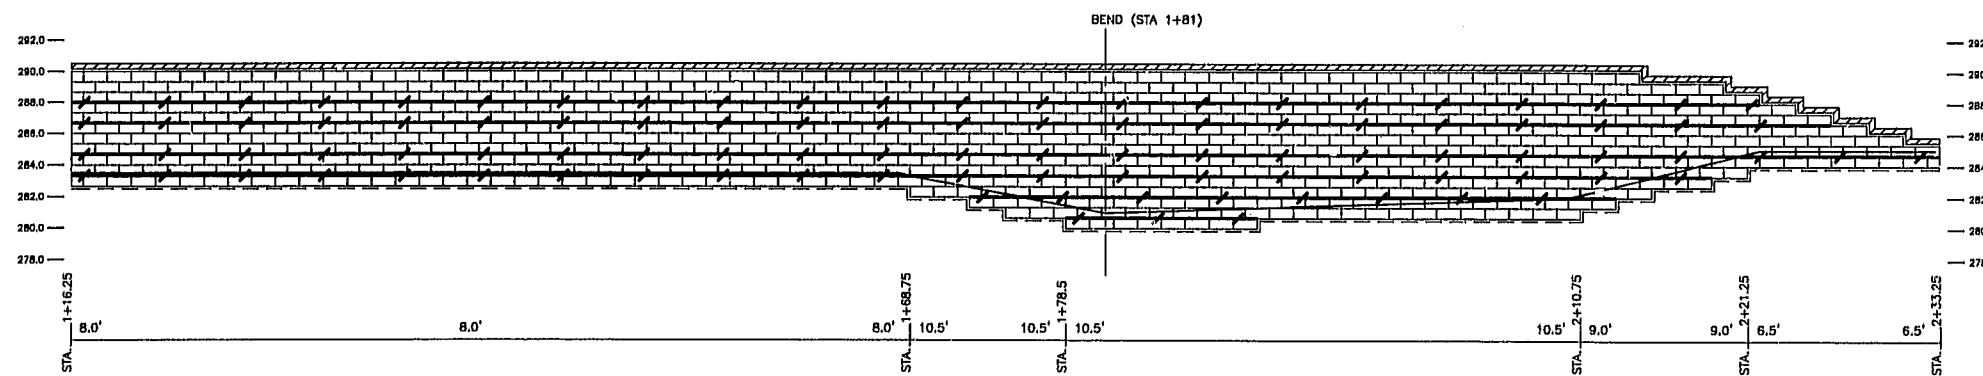


WALL PROFILE #5

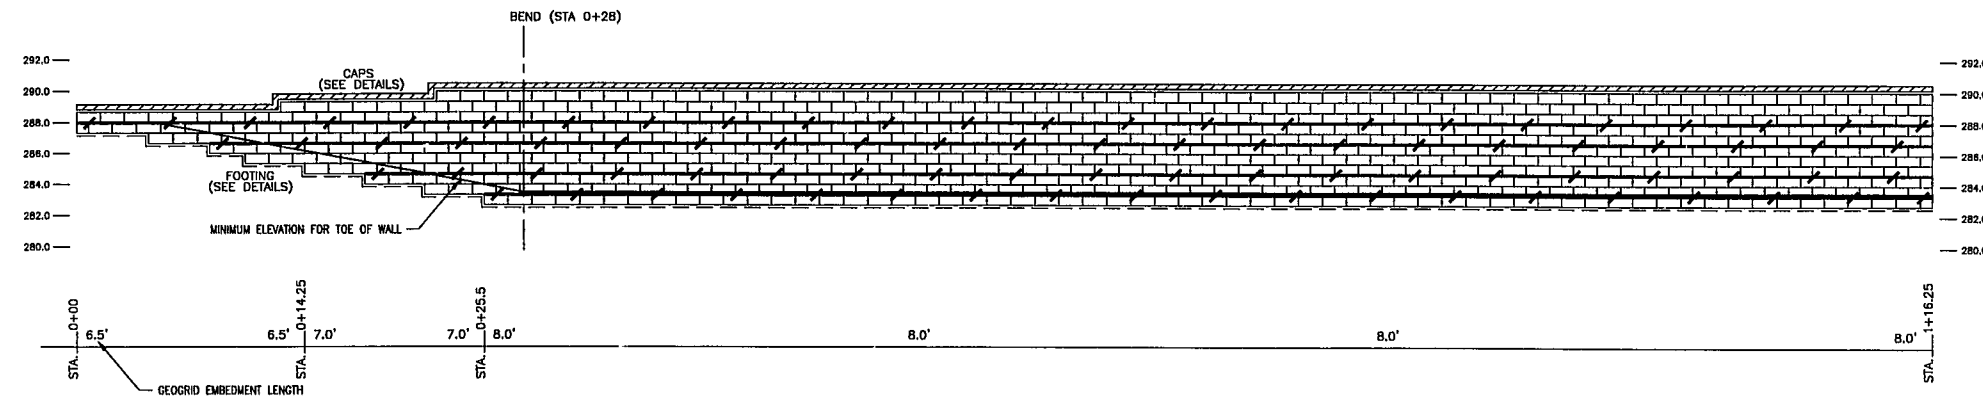

WALL PROFILE #6

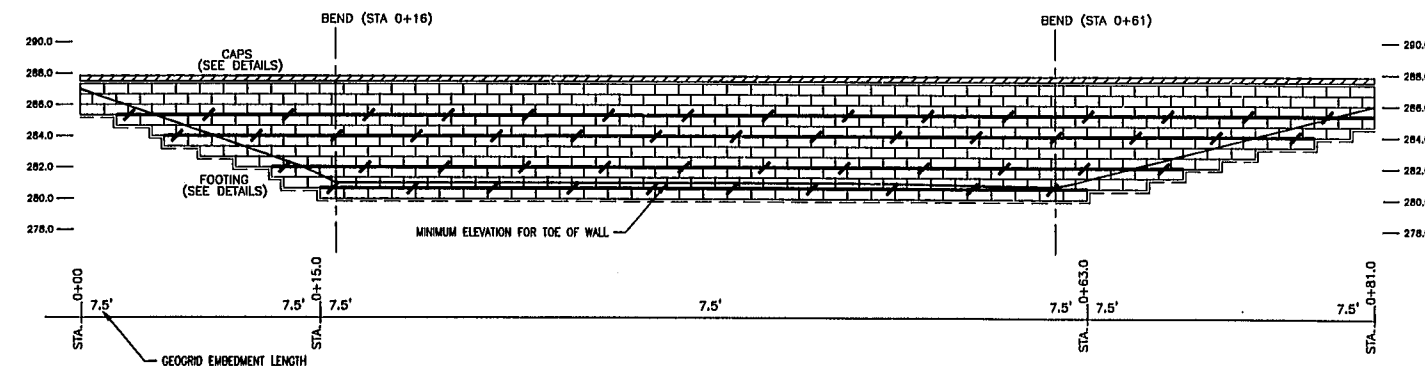

All walls to be hardsplit block in the Keystone (or approved equal) color "Brown"


01-9b-012
APPROVED
TOWN OF CARY
 Approved by DRC Date 5-22-02
 Planning BS Date 4-18-02
 Engineering TS Date 6-12-02

WORLDWIDE ENGINEERING - GEO DIVISION

CONSULTING ENGINEERS & PLANNERS
 4090 NORTH HIGHWAY 16
 DENVER, NC 28037
 PHONE/FAX: (704) 483-5225
 EMAIL: mlkiser@bellsouth.com

Michael Kiser
 SEAL 19258
 3/25/02

LEGEND

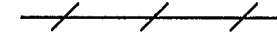SYMPAFORCE 35/30-25 
 HORIZONTAL SCALE 1"=6'

NO	REVISIONS	DRN	DATE	CHKD	DATE	APPR	DATE
1	Revision #1		3/25/02				

ELEVATION VIEW

THE GROVE @ CARY PARK
 RETAINING WALLS
 CARY, N.C.

NO	REVISIONS	DRN	DATE	CHKD	DATE	APPR	DATE
1	DESIGNER: MICHAEL KISER PE						

SEGMENTAL RETAINING WALL