
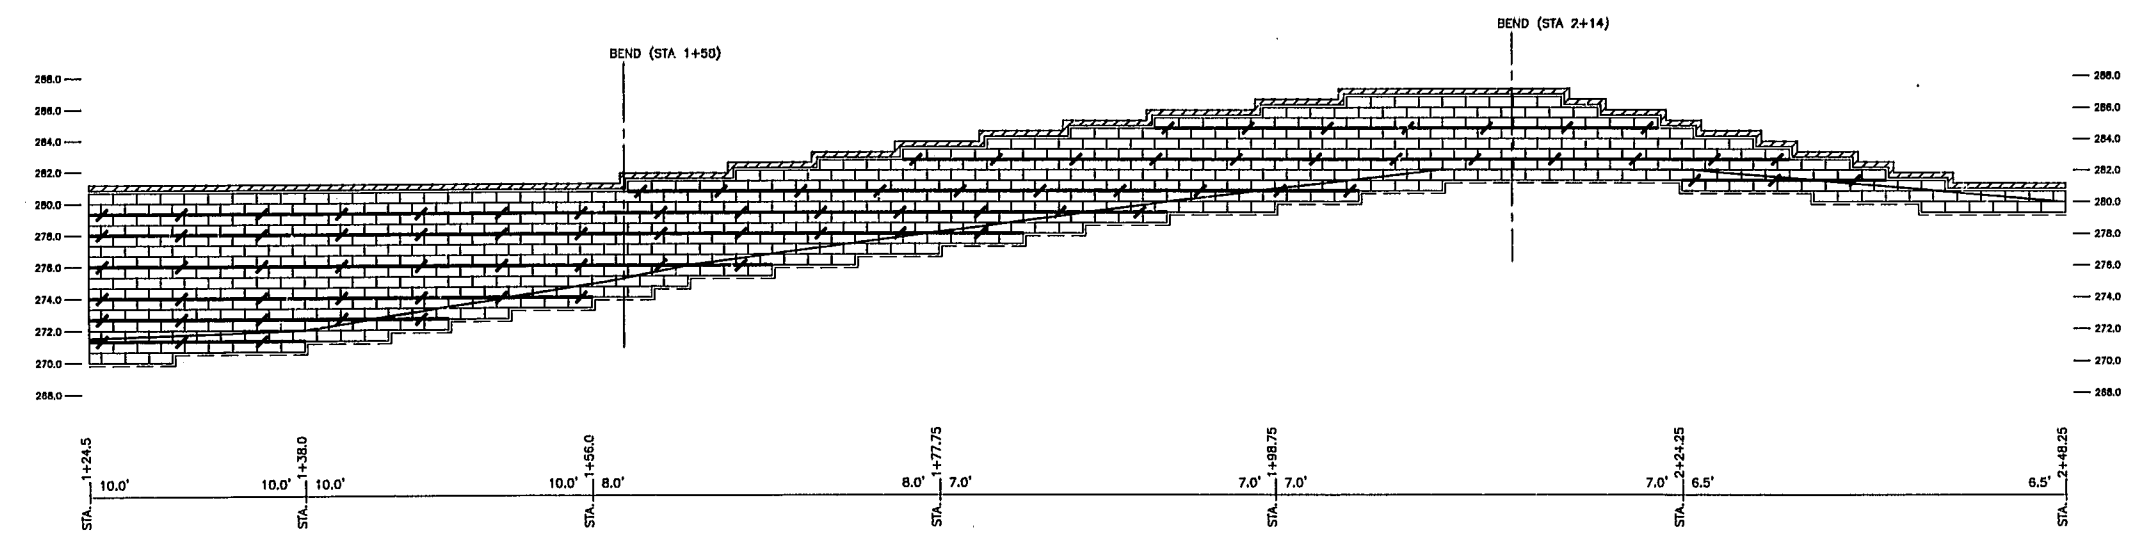


WALL PROFILE #7

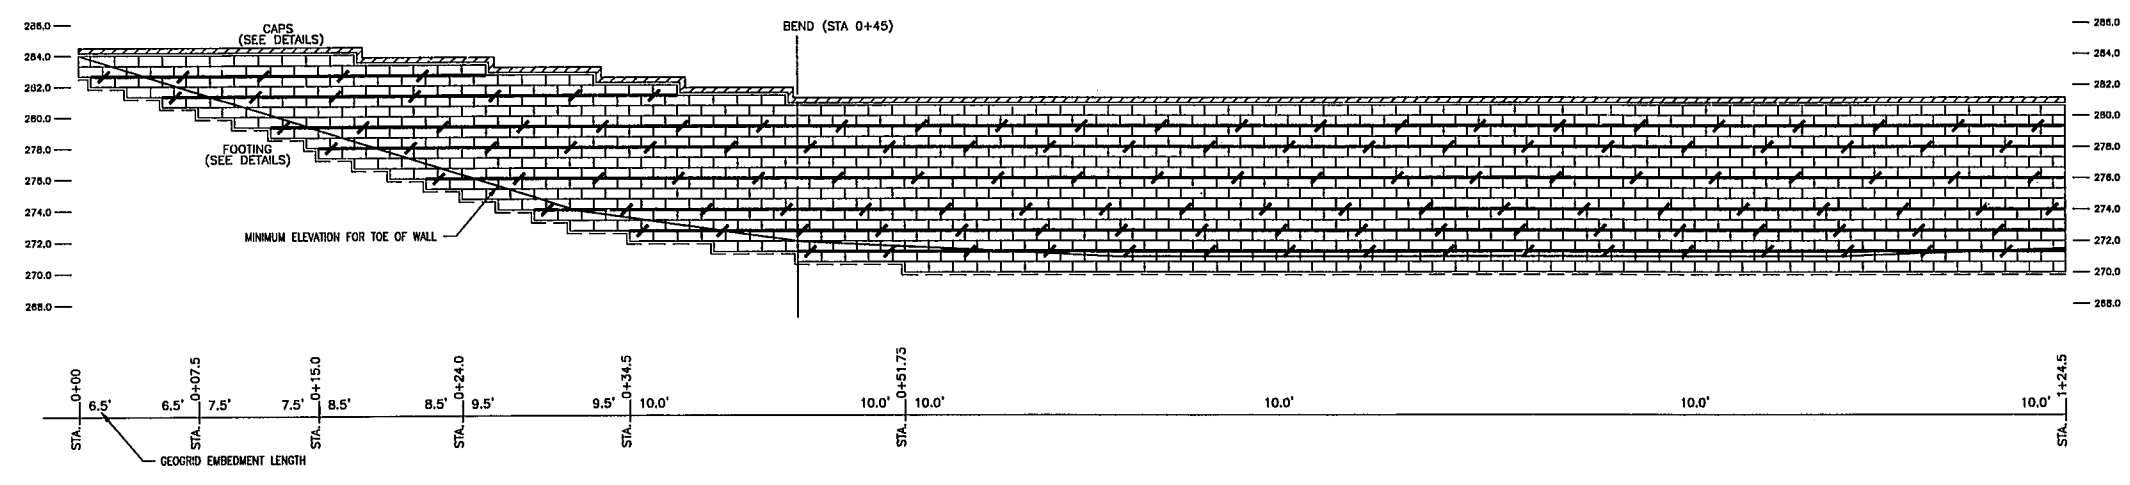


All walls to be hardsplit block in the Keystone (or approved equal) color "Brown"

01-50-012
APPROVED
TOWN OF CARY
 Approved by DR Date 5-22-02
 Planning POB Date 4-18-02
 Engineering TS Date 4-12-02

WORLDWIDE ENGINEERING - GEO DIVISION
 CONSULTING ENGINEERS & PLANNERS
 4090 NORTH HIGHWAY 16
 DENVER, NC 28037
 PHONE/FAX: (704) 483-5225
 EMAIL: mlkiser@bellsouth.com

Michael Kiser
 SEAL
 19258
 3/25/02

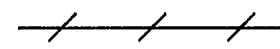LEGEND
 SYMPAFORCE 35/30-25 
 HORIZONTAL SCALE 1"=6'

Revision #1	3/25/02				
NO	REVISIONS	DRN	DATE	CHKD	DATE
		APPR	DATE		

ELEVATION VIEW
 THE GROVE @ CARY PARK
 RETAINING WALLS
 CARY, N.C.
 DESIGNER: MICHAEL KISER PE
 DATE: 3/25/02
 SCALE: SEGMENTAL RETAINING WALL