
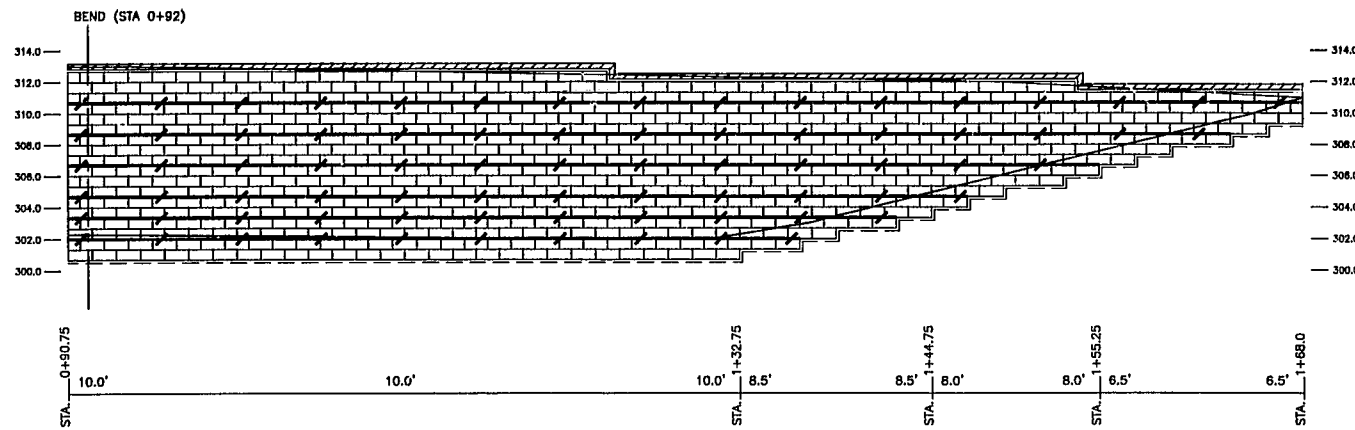


WALL PROFILE #8

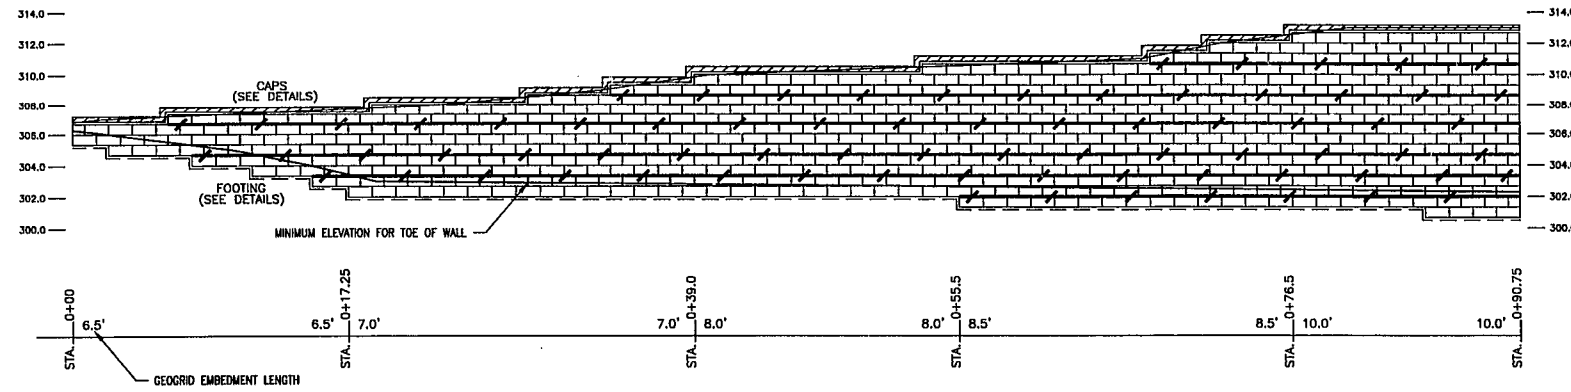

All walls to be hardsplit block in the Keystone (or approved equal) color "Brown"


01-58-012

APPROVED
TOWN OF CARY

Approved by DEC Date 5-22-02
 Planning SPS Date 6-15-02
 Engineering TS Date 6-12-02

WORLDWIDE ENGINEERING - GEO DIVISION

CONSULTING ENGINEERS & PLANNERS
 4090 NORTH HIGHWAY 16
 DENVER, NC 28037
 PHONE/FAX: (704) 483-5225
 EMAIL: mlkiser@bellsouth.com

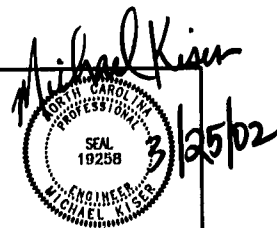

LEGEND

SYMPAFORCE 35/30-25

HORIZONTAL SCALE 1"=6'

Revision #1	3/25/02				
NO.	REVISIONS	DRN	DATE	CHKD	DATE
		APPR	DATE		

ELEVATION VIEW

THE GROVE @ CARY PARK
 RETAINING WALLS
 CARY, N.C.

DESIGNER: MICHAEL KISER PE
 DRAWN: JGR
 CHECKED: JYS
 SCALE: SEGMENTAL RETAINING WALL