



1 ENLARGED ENTRY ELEV.
A7 1/8"

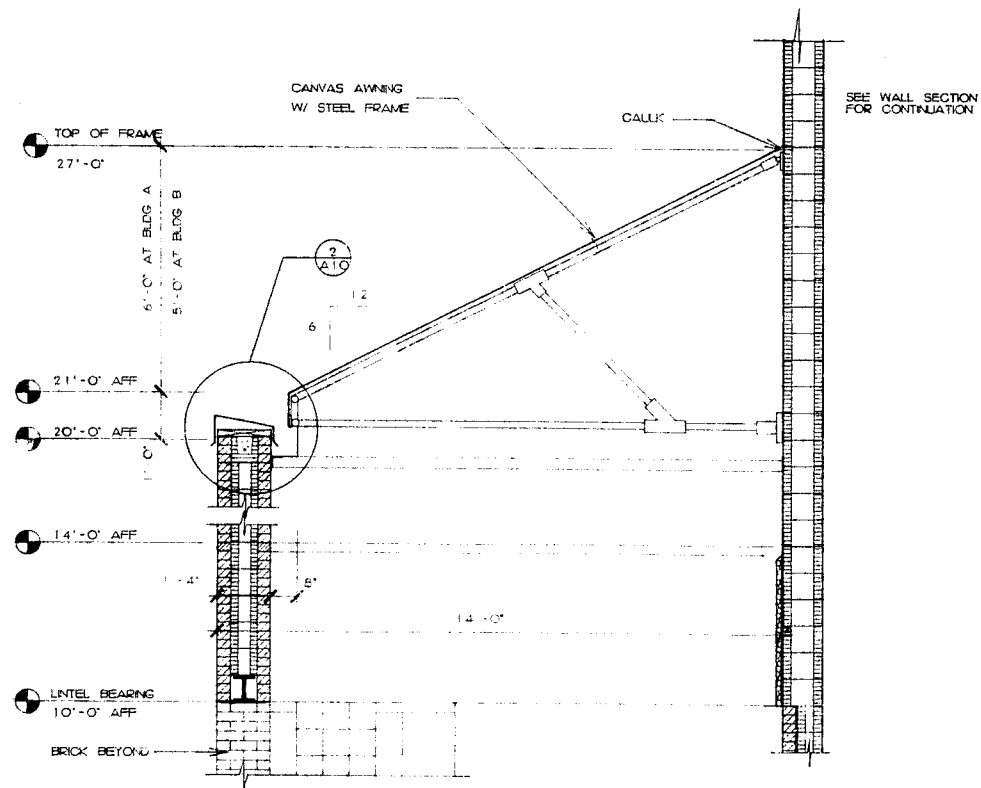


2 SECTION CANVAS AWNING
A7 1/2"

• DWG OF AWNING SHOWS SCHEMATIC DESIGN
ONLY SHOP DWGS REQ'D BY SUPPLIER

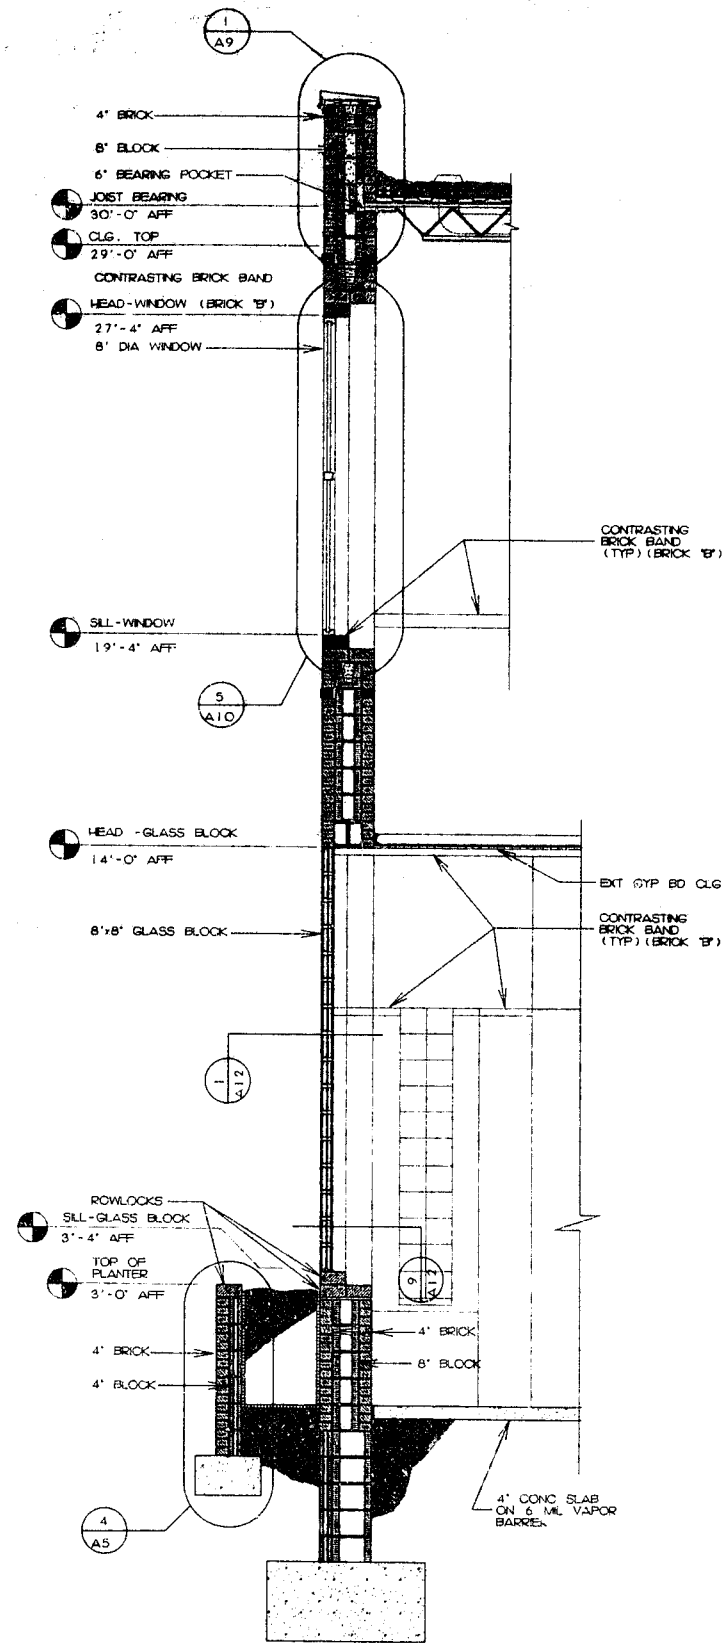

3 SECTION AT MAIN ENTRY
A7 1/2"

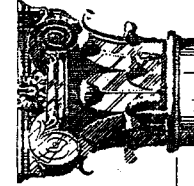

PROJECT: **HARRISON SQUARE
RETAIL CENTER**
NORTH HARRISON & HARRISON OAKS
CARY, N.C.

DESIGN DEVELOPMENT
1100 S. LENOX COURT, SUITE 2103
DURHAM, NORTH CAROLINA 27602
TEL: 919.486.3600 FAX: 919.486.3610

PROJECT #: 880052
DATE: 19 MAY 89
PRINT DATE: MAY 23 1989
SHEET: A7

THE DRAWINGS AND DESIGN SHOWN ARE THE PROPERTY OF DESIGN DEVELOPMENT. THE REPRODUCTION OR USE OF THIS PROPERTY WITHOUT THE WRITTEN PERMISSION OF DESIGN DEVELOPMENT IS PROHIBITED. ALL COPIES OF THESE DRAWINGS MUST BE RETURNED TO THE ARCHITECT AT THE COMPLETION OF THE WORK.

NOT RELEASED FOR CONSTRUCTION