



OUTFALL "B"
SCALE: 1"=50'

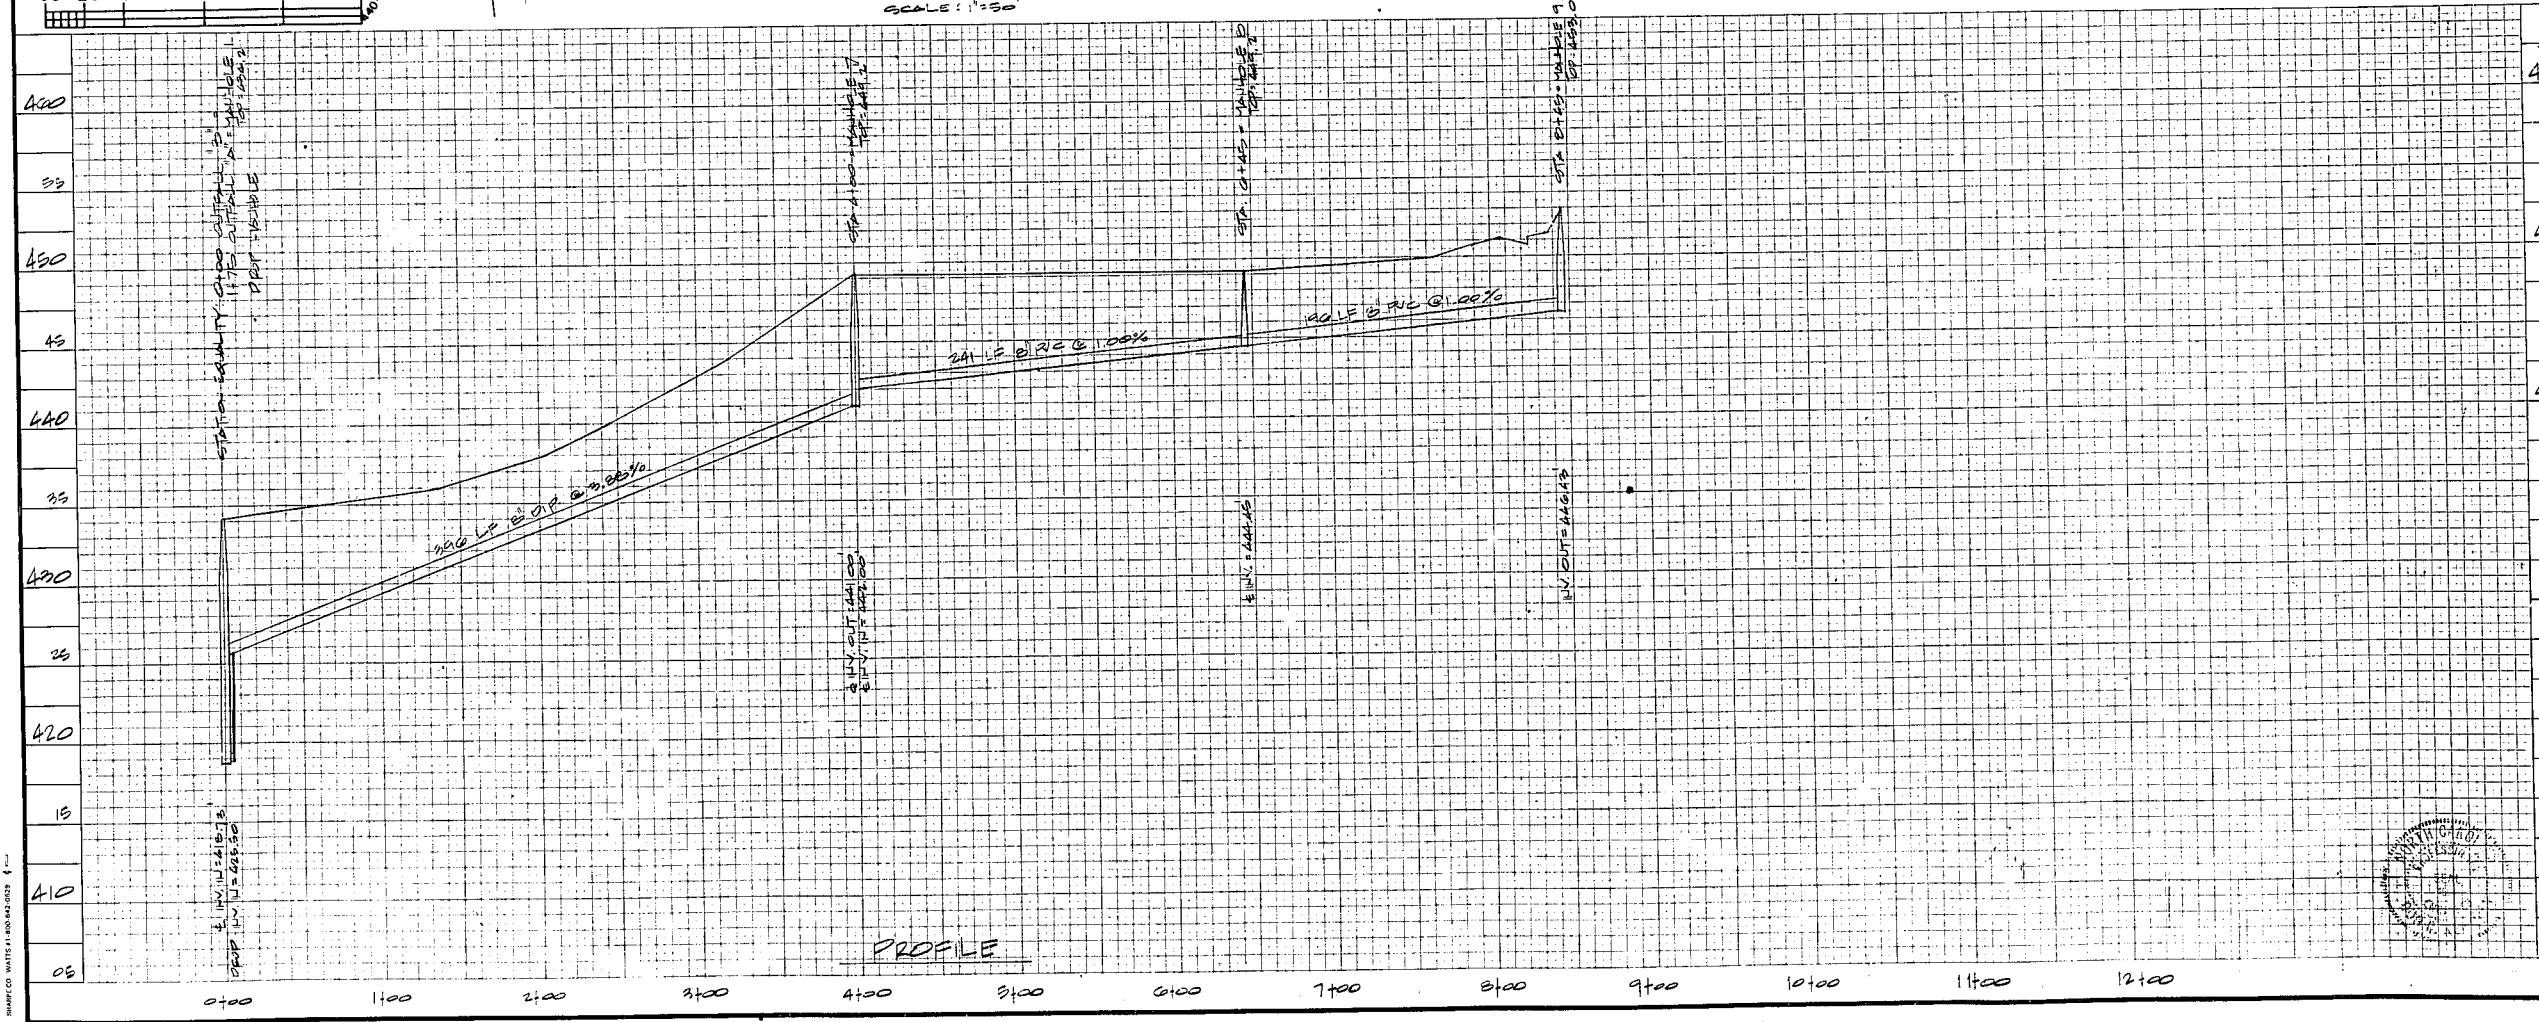

PROFILE

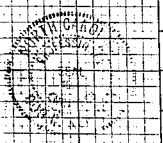

BANK

BASS, NIXON & KENNEDY, INC., CONSULTING ENGINEERS
919 / 857-4422 / 7416 CHAPEL HILL ROAD, RALEIGH, N. C. 27607

NO.	DATE	NO.	DATE

HARRISON PARK RETAIL FACILITY
CARY, WAKE COUNTY, NORTH CAROLINA

JOB NO. 15030
DATE 1/25/88
DRAWN BY SAUL TAYLOR
CHECKED BY SAUL TAYLOR
SCALE: HORIZ. 1"=50' VERT. 1"=10'

SHEET 5 OF 5