




PLAN VIEW  
NOT TO SCALE

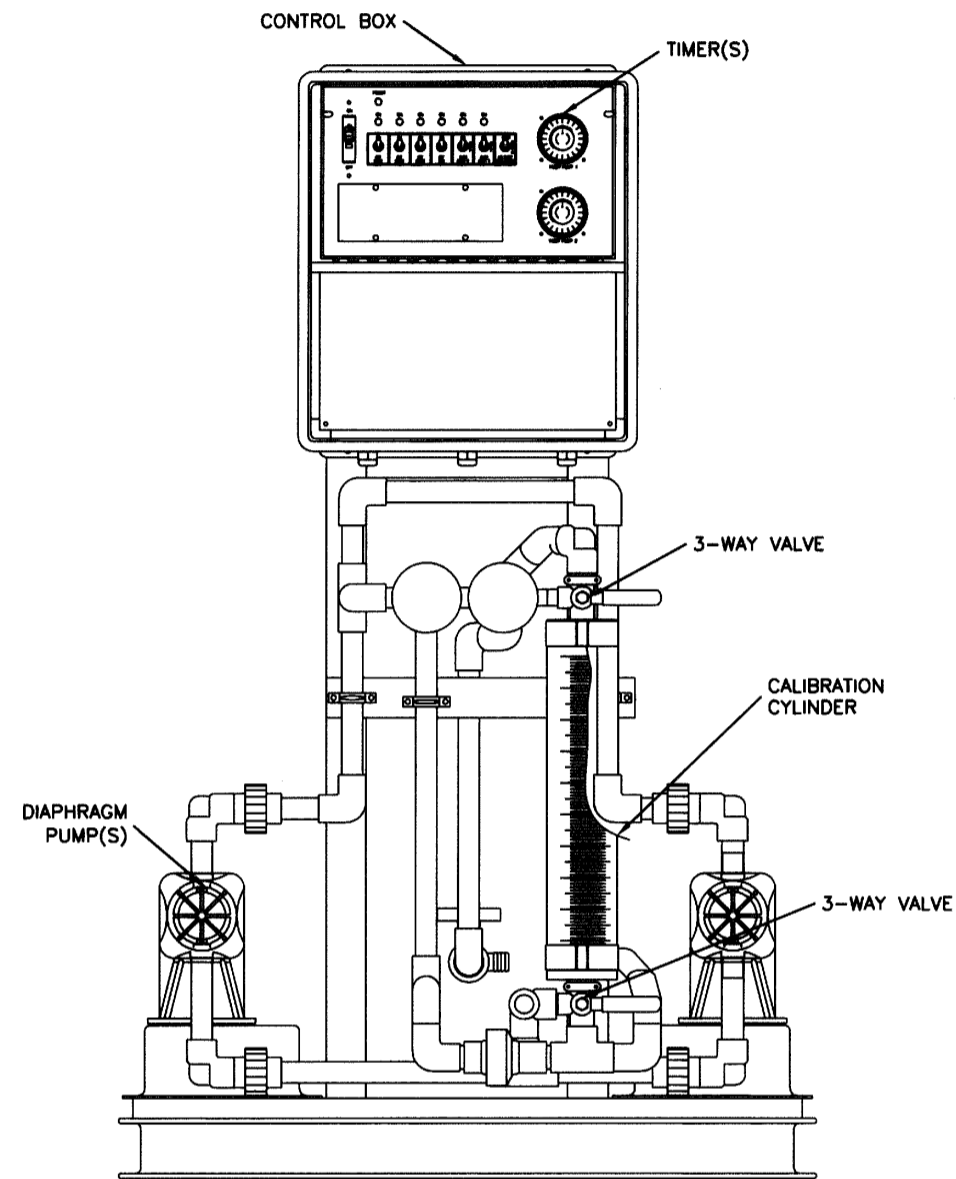


ELEVATION VIEW - DOOR REMOVED  
NOT TO SCALE

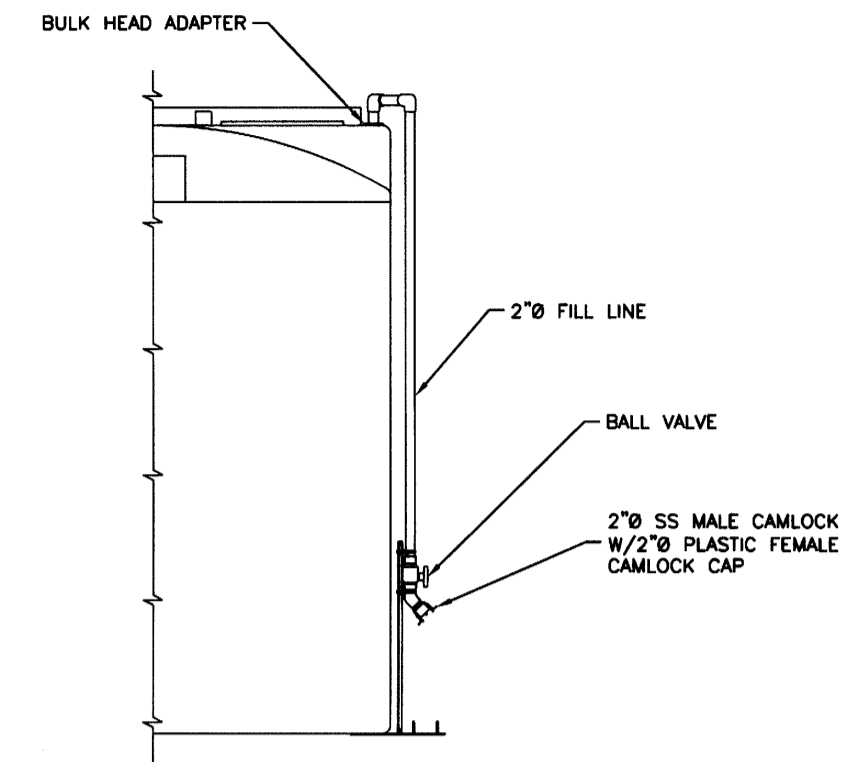

SECTION A-A  
NOT TO SCALE

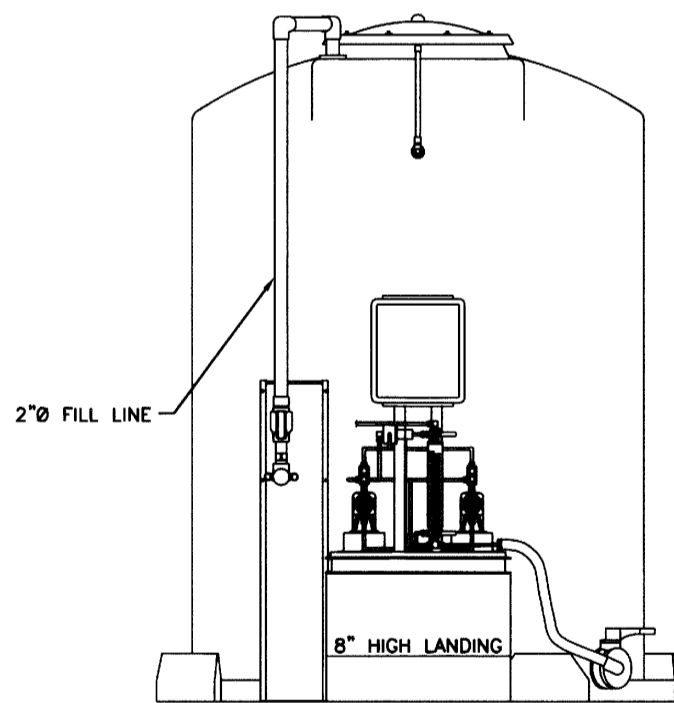

ELEVATION VIEW  
NOT TO SCALE

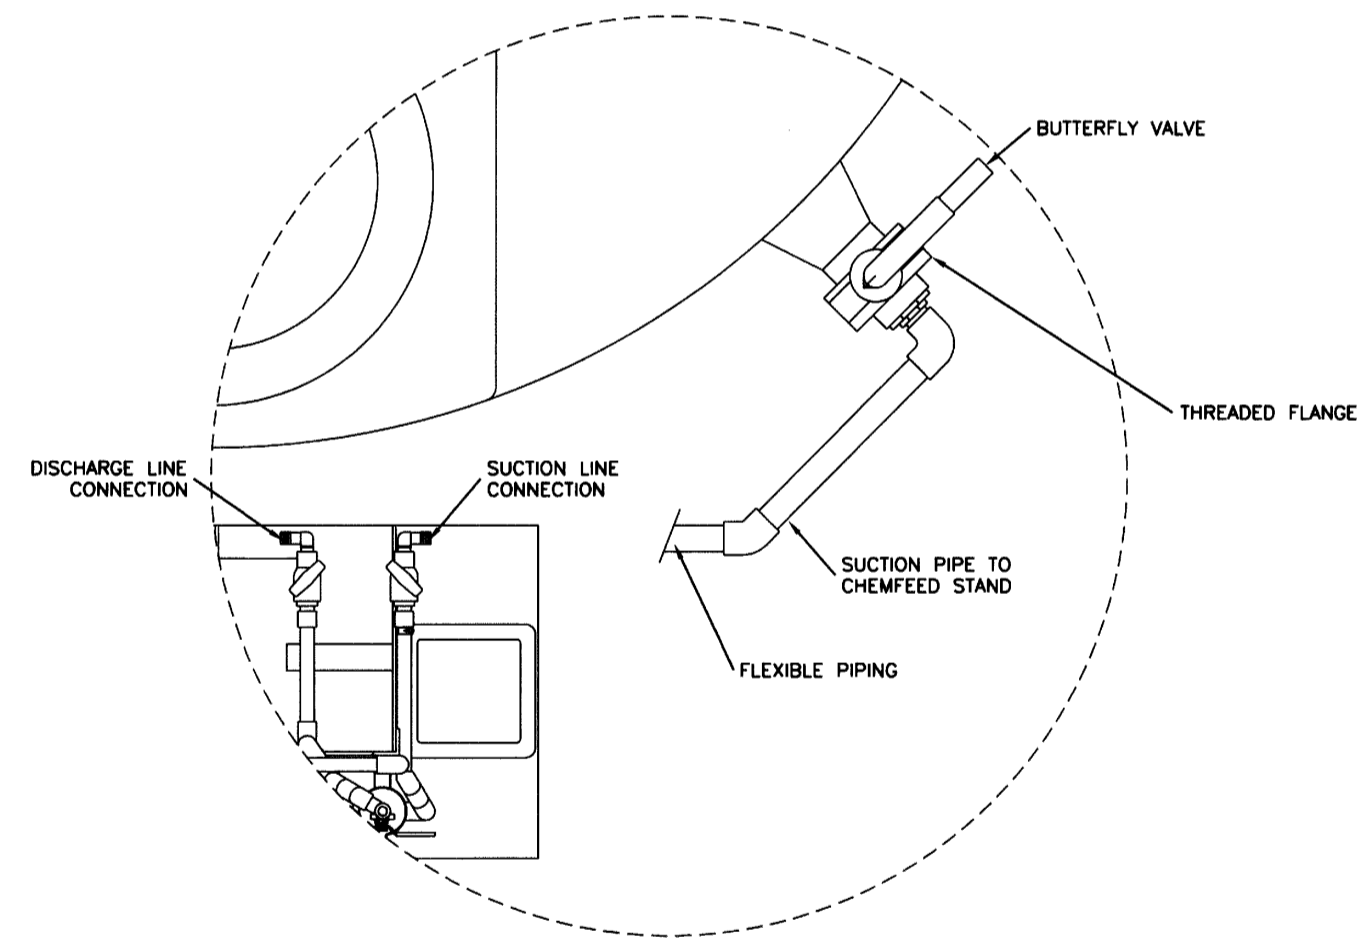

SECTION B-B  
NOT TO SCALE



**CONSTRUCTION REQUIREMENTS**  
ALL PUBLIC AND PRIVATE WORK INCLUDING BUT NOT LIMITED TO WATERMAINS, WATER SERVICES, SANITARY SEWERS, SANITARY SEWER SERVICES, STORM SEWERS, DRAINAGE SYSTEMS, ROADS, SIDEWALKS, PARKING LOTS, SITE GRADING AND LANDSCAPING SHALL BE CONSTRUCTED IN ACCORDANCE WITH THE TOWN OF MORRISVILLE AND TOWN OF CARY ORDINANCES, STANDARDS, SPECIFICATIONS, AND DETAILS THAT ARE APPLICABLE. NO DEVIATIONS FROM THE OWNER/DEVELOPER'S SUBMITTED PLANS WILL BE ALLOWED UNLESS WRITTEN APPROVAL FROM THE TOWN OF MORRISVILLE IS RECEIVED, ALONG WITH PERMISSION FROM THE TOWN OF CARY FOR WATER AND SANITARY SEWER DEVIATIONS. ALL PUBLIC AND PRIVATE EASEMENTS SHALL BE RECORDED PRIOR TO FINAL ACCEPTANCE BY THE TOWN.

**REVIEW DISCLAIMER**  
SHOULD THE TOWN OF MORRISVILLE OR TOWN OF CARY FAIL TO IDENTIFY, THAT THE OWNER/DEVELOPER HAS NOT ADDRESSED THE COMMENTS MADE BY EITHER TOWN, OR THAT THE PLANS AND SPECIFICATION ARE NOT IN COMPLIANCE WITH RESPECTIVE TOWN ORDINANCES, STANDARDS, SPECIFICATIONS, AND DETAILS WHETHER FROM LACK OF DISCOVERY OR FOR ANY OTHER REASON IT SHALL IN NO WAY RELIEVE THE OWNER/DEVELOPER OF THEIR OBLIGATION THEREOF, NOR OBLIGATE THE TOWN OF MORRISVILLE OR THE TOWN OF CARY TO CORRECT SUCH ERRORS OR OMISSIONS. EXECUTION OF THIS CONSTRUCTION PLAT BY THE REVIEW ENGINEER OR PLANNER FOR EITHER TOWN IN NO WAY LIMITS THE RESPONSIBILITY OF THE OWNER AND ENGINEER OF RECORD WITH REGARD TO COMPLIANCE WITH ALL FEDERAL, STATE, AND LOCAL STANDARDS, REGULATIONS AND/OR CONDITIONS.

TOWN OF MORRISVILLE  
ENGINEERING & PLANNING FEES PAID

Infrastructure Fees	Yes	No	Comments

TOWN OF MORRISVILLE  
RELEASED FOR CONSTRUCTION

*K. G. [Signature]*  
(SIGNATURE REQUIRED)  
10/16/2008  
Date

TOWN OF MORRISVILLE  
TOWN OF CARY UTILITY APPROVAL

ON APRIL 3, 2006 THE OWNERSHIP, CONSTRUCTION, OPERATION, MAINTENANCE, MANAGEMENT, AND FINANCING OF THE TOWN OF MORRISVILLE'S WATER AND SANITARY SEWER SYSTEM WITHIN THE PRESENT AND FUTURE CORPORATE LIMITS AND URBAN SERVICE AREA LIMITS OF THE TOWN OF MORRISVILLE WAS TRANSFERRED TO THE TOWN OF CARY AS PER THE MERGER AGREEMENT BETWEEN THESE TWO TOWNS. ALL WATER AND SANITARY SEWER SYSTEM DESIGN AND CONSTRUCTION SHALL BE IN ACCORDANCE WITH THE TOWN OF CARY, STANDARD SPECIFICATIONS, AND THE STANDARD CONSTRUCTION DETAIL DRAWINGS.

APPROVED BY THE TOWN OF CARY

*[Signature]* 10-14-2008  
ENGINEERING DATE

**ENGINEER/INSPECTOR DISCLAIMER**  
THE PRESENCE OF THE TOWN OF MORRISVILLE OR TOWN OF CARY ENGINEER OR INSPECTOR AT THE WORK SITE SHALL IN NO WAY LESSEN THE OWNER'S RESPONSIBILITY FOR CONFORMITY WITH THE PLANS AND SPECIFICATIONS. SHOULD THE ENGINEER OR INSPECTOR PRIOR TO, DURING OR AFTER CONSTRUCTION FAIL TO IDENTIFY OR REJECT MATERIALS OR WORK THAT DOES NOT CONFORM WITH THE PLANS AND SPECIFICATIONS, WHETHER FROM LACK OF DISCOVERY OR FOR ANY OTHER REASON IT SHALL IN NO WAY PREVENT LATER REJECTION AND CORRECTION OF THE UNSATISFACTORY MATERIALS OR WORK WHEN DISCOVERED. THIS IS ALSO TRUE IF THE WORK HAS BEEN ACCEPTED AND IS CURRENTLY BEING MAINTAINED BY THE TOWN OF MORRISVILLE OR TOWN OF CARY. THE OWNER SHALL BE RESPONSIBLE FOR CORRECTION OF ALL WORK THAT DOES NOT CONFORM TO THE PLANS AND SPECIFICATIONS.

**OWNER CERTIFICATION**  
THE OWNER/DEVELOPER HEREBY CERTIFIES THAT: ALL TOWN COMMENTS HAVE BEEN INCORPORATED INTO THE DRAWINGS AND SPECIFICATIONS. THE DRAWINGS ARE IN COMPLIANCE WITH ALL FEDERAL, STATE, LOCAL STANDARDS AND TOWN OF MORRISVILLE AND TOWN OF CARY ORDINANCES, STANDARDS, SPECIFICATIONS, AND DETAILS AND THE OWNER HAS CHECKED THE PLANS TO CONFIRM THAT THERE ARE NO ERRORS OR OMISSIONS. THE OWNER/DEVELOPER HEREBY CERTIFIES AND AGREES TO TAKE SUCH ACTION AS MAY BE REQUIRED BY THE TOWN OF MORRISVILLE AND TOWN OF CARY TO CORRECT ANY ERRORS, OMISSIONS OR NONCOMPLIANCE WITH TOWN OF MORRISVILLE AND TOWN OF CARY ORDINANCES, STANDARDS, SPECIFICATIONS AND DETAILS AND/OR RE-ELECTION OF THIS CONSTRUCTION PLAT WITH THE APPROPRIATE CORRECTIONS AND/OR REVISIONS.

*[Signature]* 10-2-08  
OWNER DATE

MORRISVILLE PROJECT # 08-8000009

No.	Revision	Date	By
0	RELEASED FOR CONSTRUCTION	09/23/08	DAM

Designer: DAM  
Scale: AS NOTED  
Drawn By: DAM  
Date: 09/23/2008  
Checked By: WEL  
Job No.: 02020081.80

KITTS CREEK - PHASE IV  
MORRISVILLE WAKE COUNTY NORTH CAROLINA

SEWAGE PUMP STATION  
ODOR CONTROL DETAILS

**WITHERS & RAVENEL**  
ENGINEERS | PLANNERS | SURVEYORS  
111 MacKenan Drive Cary, North Carolina 27511 tel: 919-469-3340 fax: 919-467-6008 www.wITHERSRAVENEL.com

Sheet No.  
PS-05