


PLANT KEY		
	SHADE TREE 3" or 4" cal.	3" cal. min.
	ORNAMENTAL TREE	1 1/2" cal. min.
	PYRAMIDAL EVERGREEN	6' min.
	LARGE EVERGREEN SHRUB	5 gal. min.
	MEDIUM EVERGREEN SHRUB	5 gal. min.
	SMALL EVERGREEN SHRUB	5 gal. min.
	JUNIPER	5 gal. min.
	ACCENT SHRUBS	5 gal. min.
	SEASONAL COLOR	
	GROUNDCOVER	1 gal. min.
	PERENNIALS	1 gal. min.
	SOD	

FINAL APPROVED PLANS
FOR CONSTRUCTION

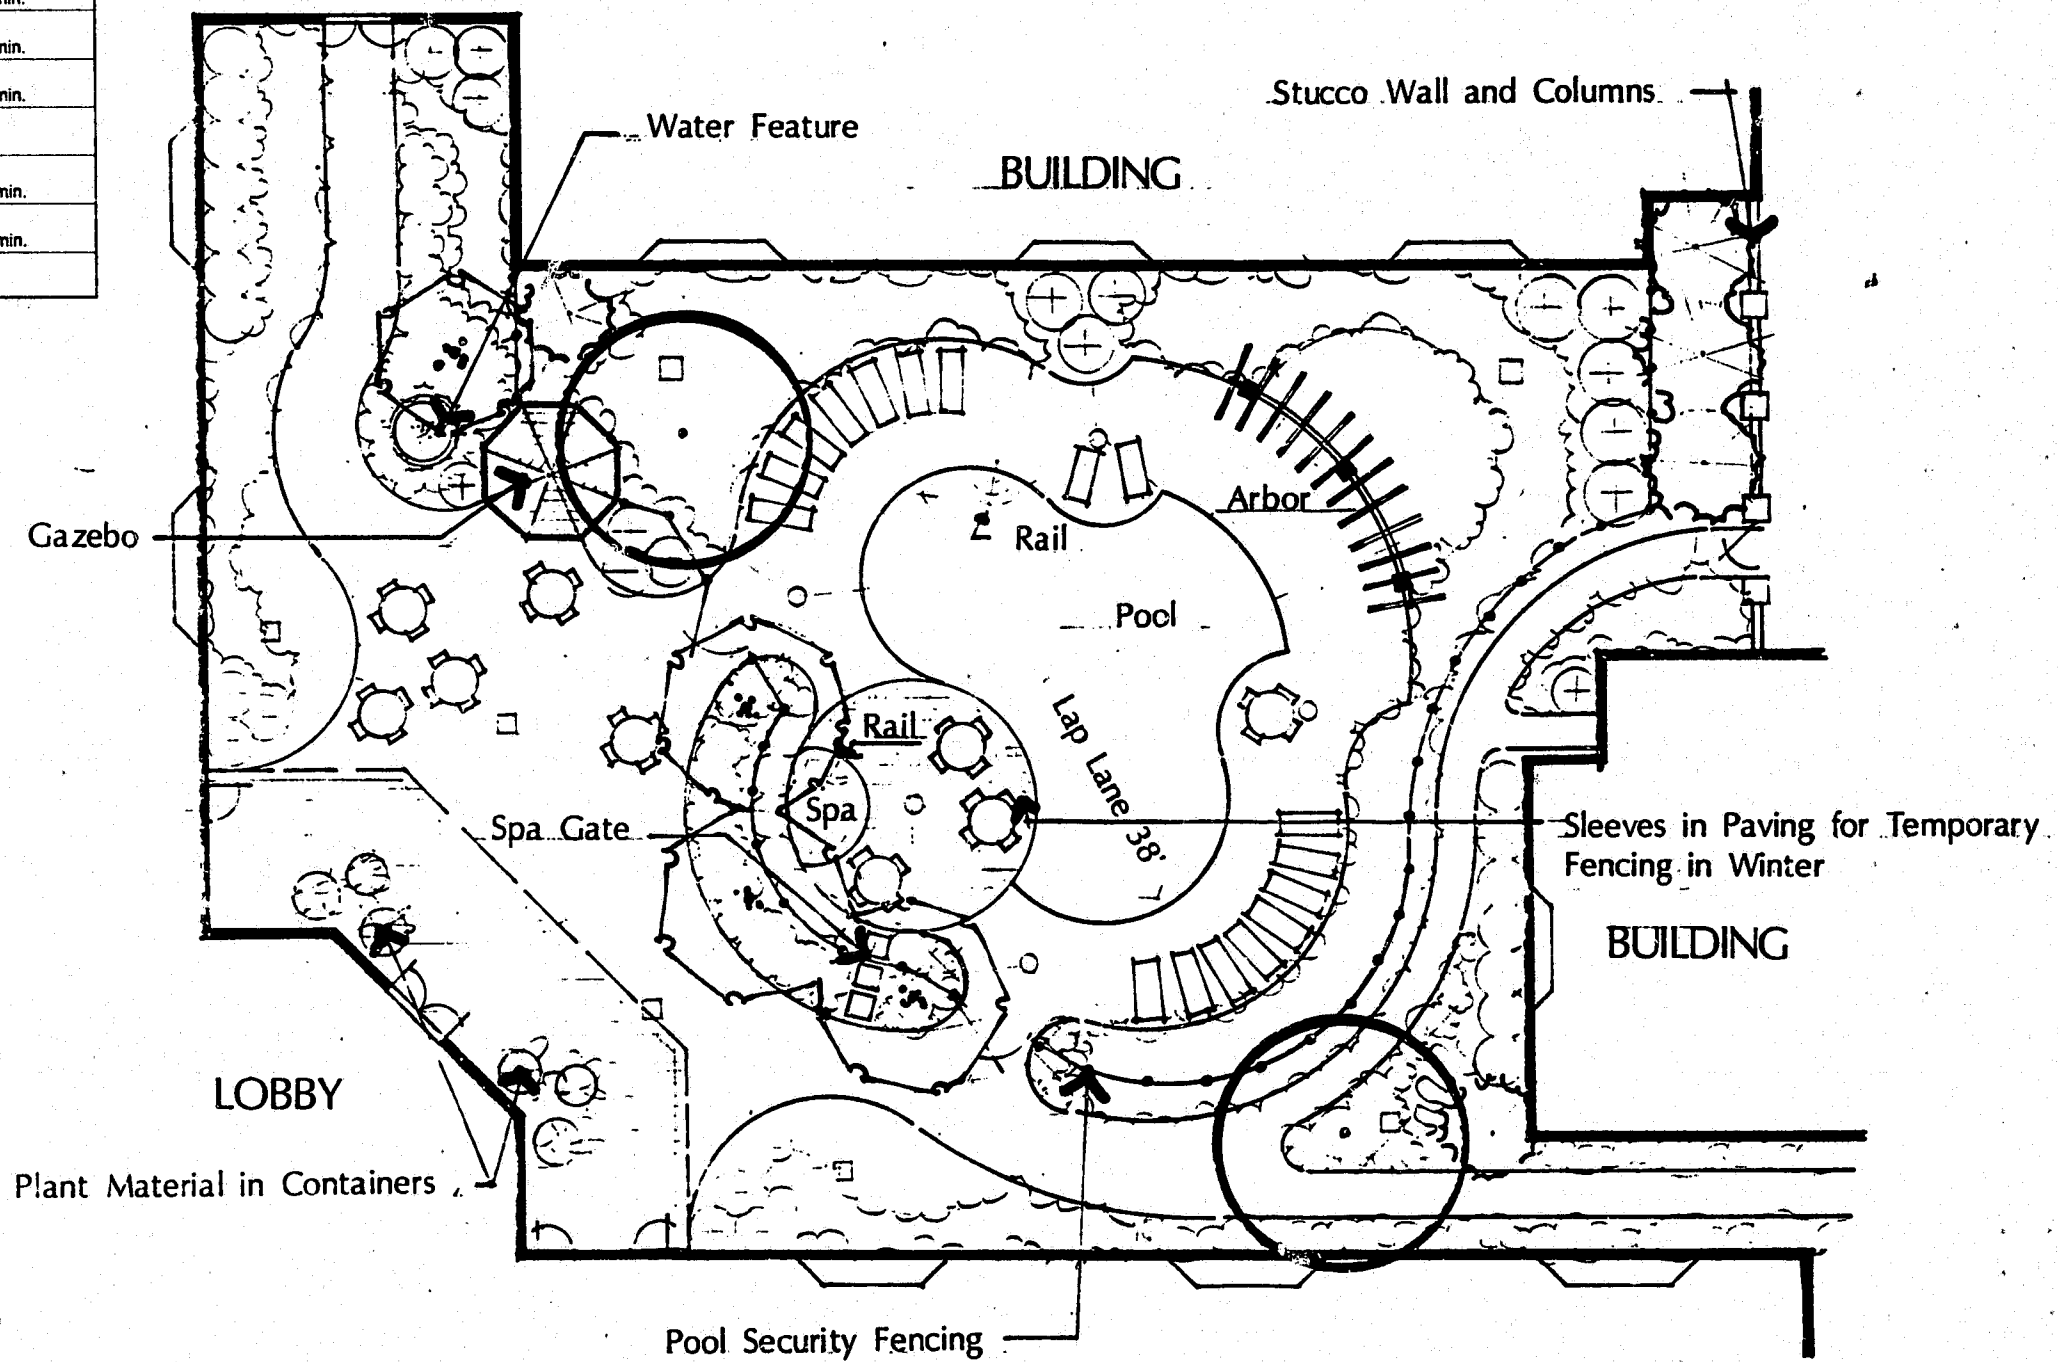

COURTYARD MASTER PLAN

REVISIONS:

Preliminary 11-14-12 Final
Job-Number: 11-14-12
Designed: JH
Checked: JH
Project Director: AH, JH
Scale 1" = 10'
Sheet 12 of 12

ATTENTION: This plan is intended for the use of LIFESCAPES, INC. All measurements are to be verified on-site. Written measurements shall have precedence over the scaled measurements. These plans shall remain the property of LIFESCAPES, INC. Other use of these plans without written permission is forbidden.

Landscape Architecture
Contracting
Irrigation
Grounds Management
© Copyright
Atlanta, Georgia

LA QUINTA INNS
PROTOTYPICAL COURTYARD