

© JERRY TURNER & ASSOCIATES, INC. THIS DOCUMENT IS THE PROPERTY OF JERRY TURNER & ASSOCIATES, INC. ALL RIGHTS ARE RESERVED AND ANY REPRODUCTION, REPRODUCTION, OR OTHER USE OF THIS DOCUMENT WITHOUT THE PRIOR PERMISSION OF JERRY TURNER & ASSOCIATES IS EXPRESSLY PROHIBITED.



**JERRY TURNER
& ASSOCIATES**

LANDSCAPE ARCHITECTURE
LAND PLANNING
ENVIRONMENTAL DESIGN

908 JONES FRANKLIN ROAD
RALEIGH, NORTH CAROLINA 27606
(919) 851-7150

25 SEABREEZE AVENUE
DELRAY BEACH, FLORIDA 33483
(407) 276-0453

PROJECT

**GLENRIDGE
RECREATION
AREA**

CARY,
NORTH CAROLINA

DEVELOPED BY:

**COMMUNITY
PROPERTIES
INC.**

RALEIGH,
NORTH CAROLINA

REVISIONS

NOVEMBER 20, 1990 - 1ST
STAFF REVIEW

DECEMBER 10, 1990 -
2ND STAFF REVIEW

APRIL 15, 1991

DRAWN: _____ CHECKED: _____

RT: _____ RL: _____

SCALE: _____ DATE: _____

1"=30' 11/1/90


TITLE: _____

LANDSCAPE PLAN


FILE: _____ JOB: _____

56 1907.03

SEAL: _____ SHEET: _____

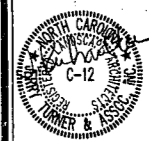

4

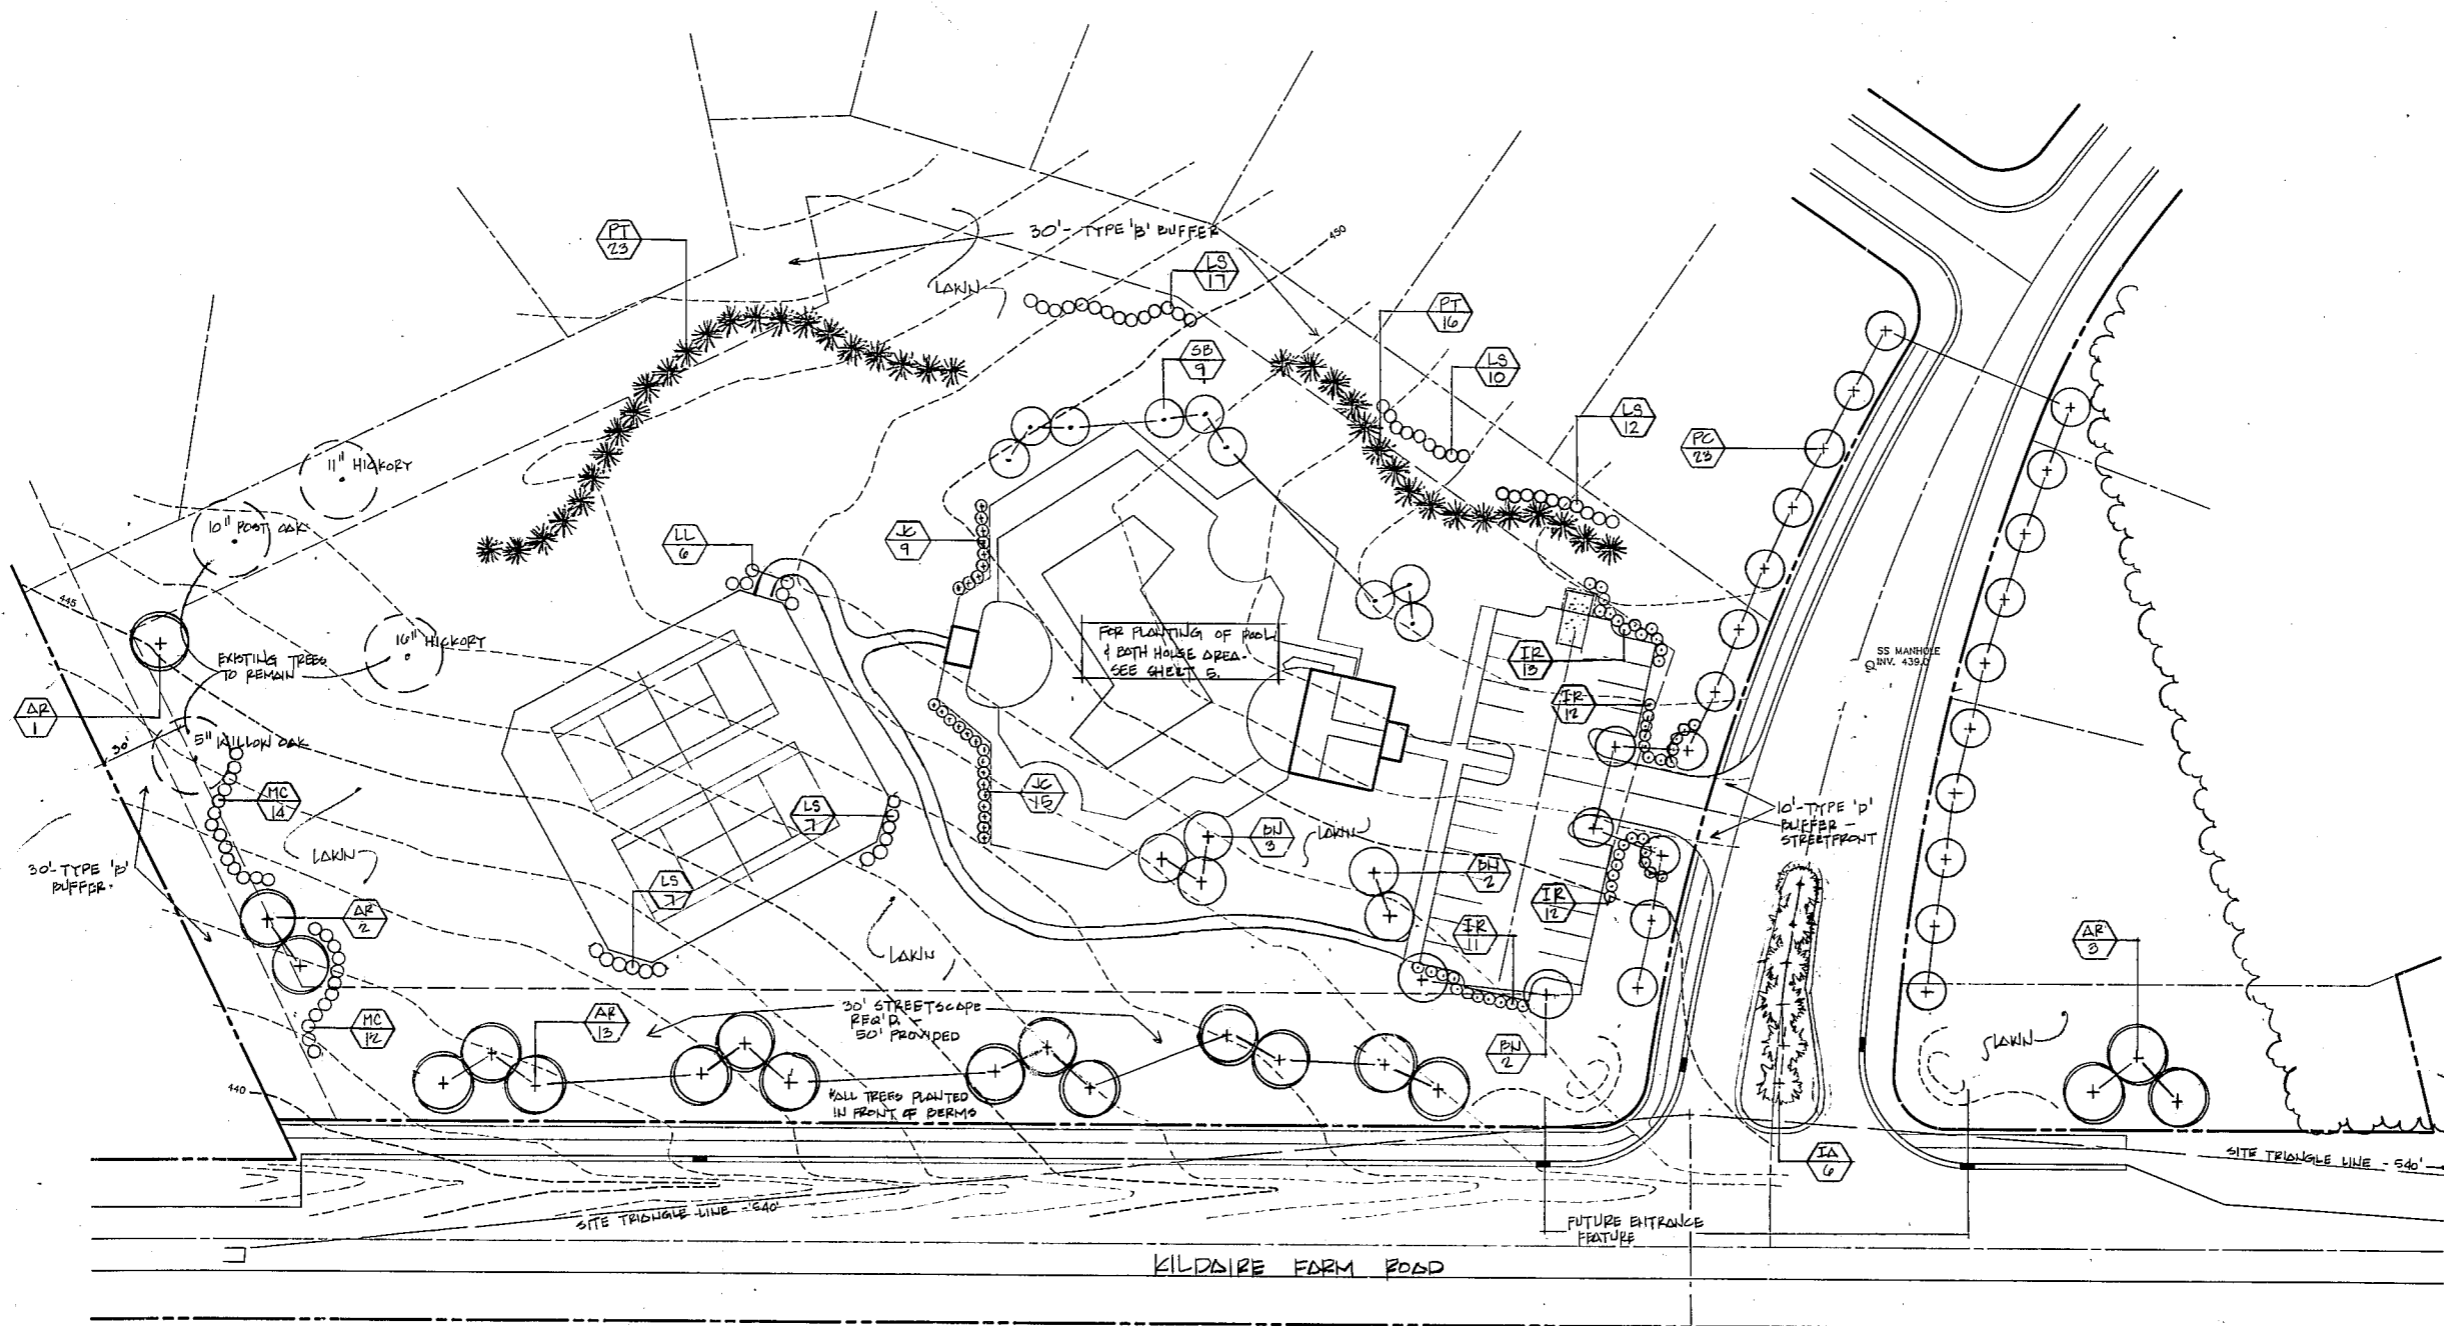

BOUNDARY & TOPO TAKEN FROM MAPS
PREPARED BY BASS, NIXON & KENNEDY -
CONSULTING ENGINEERS.

RECREATION TRAIL FORM 2308