



LEVEY KILDAIRE

DRAINAGE
 PROFILE


CLIENT:
 LRC DEVELOPMENT COMPANY, LLC
 1585 FREDRICK BLVD
 AKRON, OH 44320
 330-253-6956

SURVEYOR:
 ELLINGBURG LAND SURVEY CO. INC
 624 W CHATHAM ST
 APEX, NC 27539
 919-303-5371


WALGREENS
 STORE# 10541

Drawn By: EMH
 Checked By: EN
 Date: 2-10-08
 Proj#: 2311009


Revisions

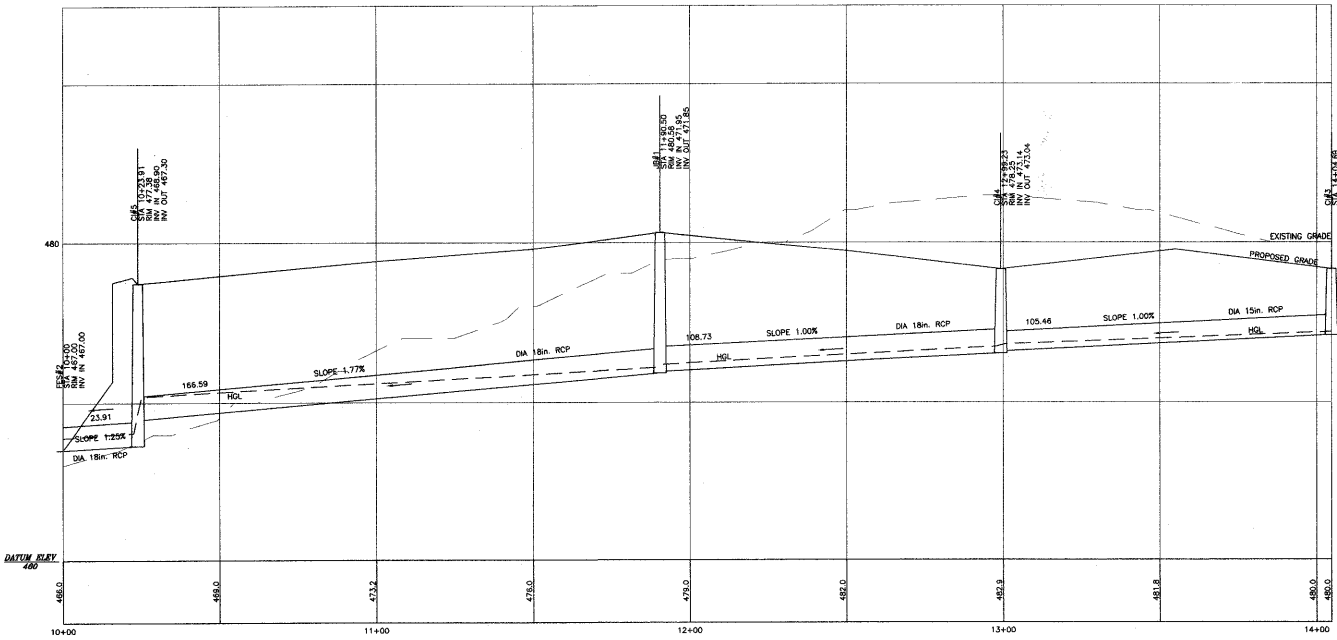

PROFILE FES-2 TO CI-3
 SCALE: 1" = 20' HORIZONTAL
 1" = 4' VERTICAL

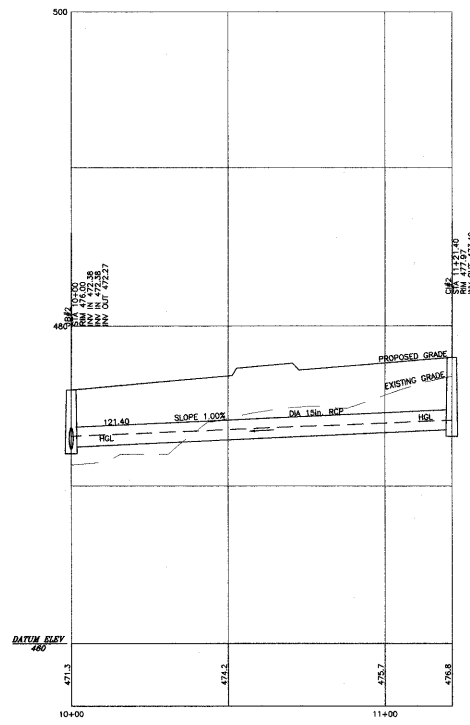

PROFILE JB-2 TO CI-2
 SCALE: 1" = 20' HORIZONTAL
 1" = 4' VERTICAL

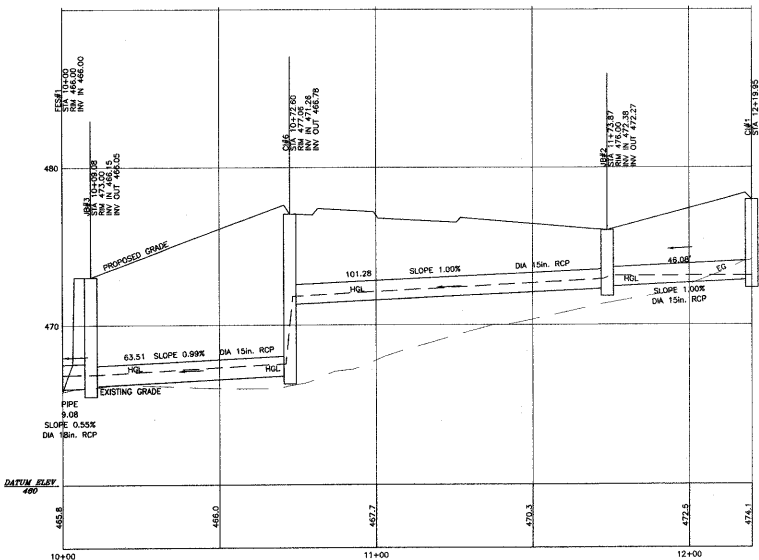

PROFILE FES-1 TO CI-1
 SCALE: 1" = 20' HORIZONTAL
 1" = 4' VERTICAL

06-SP-012 -A
 APPROVED
 TOWN OF CARY
 Approved by: DEP Date: 2-10-08
 Planning: EN Date: 2-10-08
 Engineering: IS Date: 2-12-08



SHEET
 PR-2

L:\PROJECTS\06-SP-012\06-SP-012.dwg 2/10/08 10:00:00 AM