



BUFFER PLANTING STANDARDS
Type A Opaque

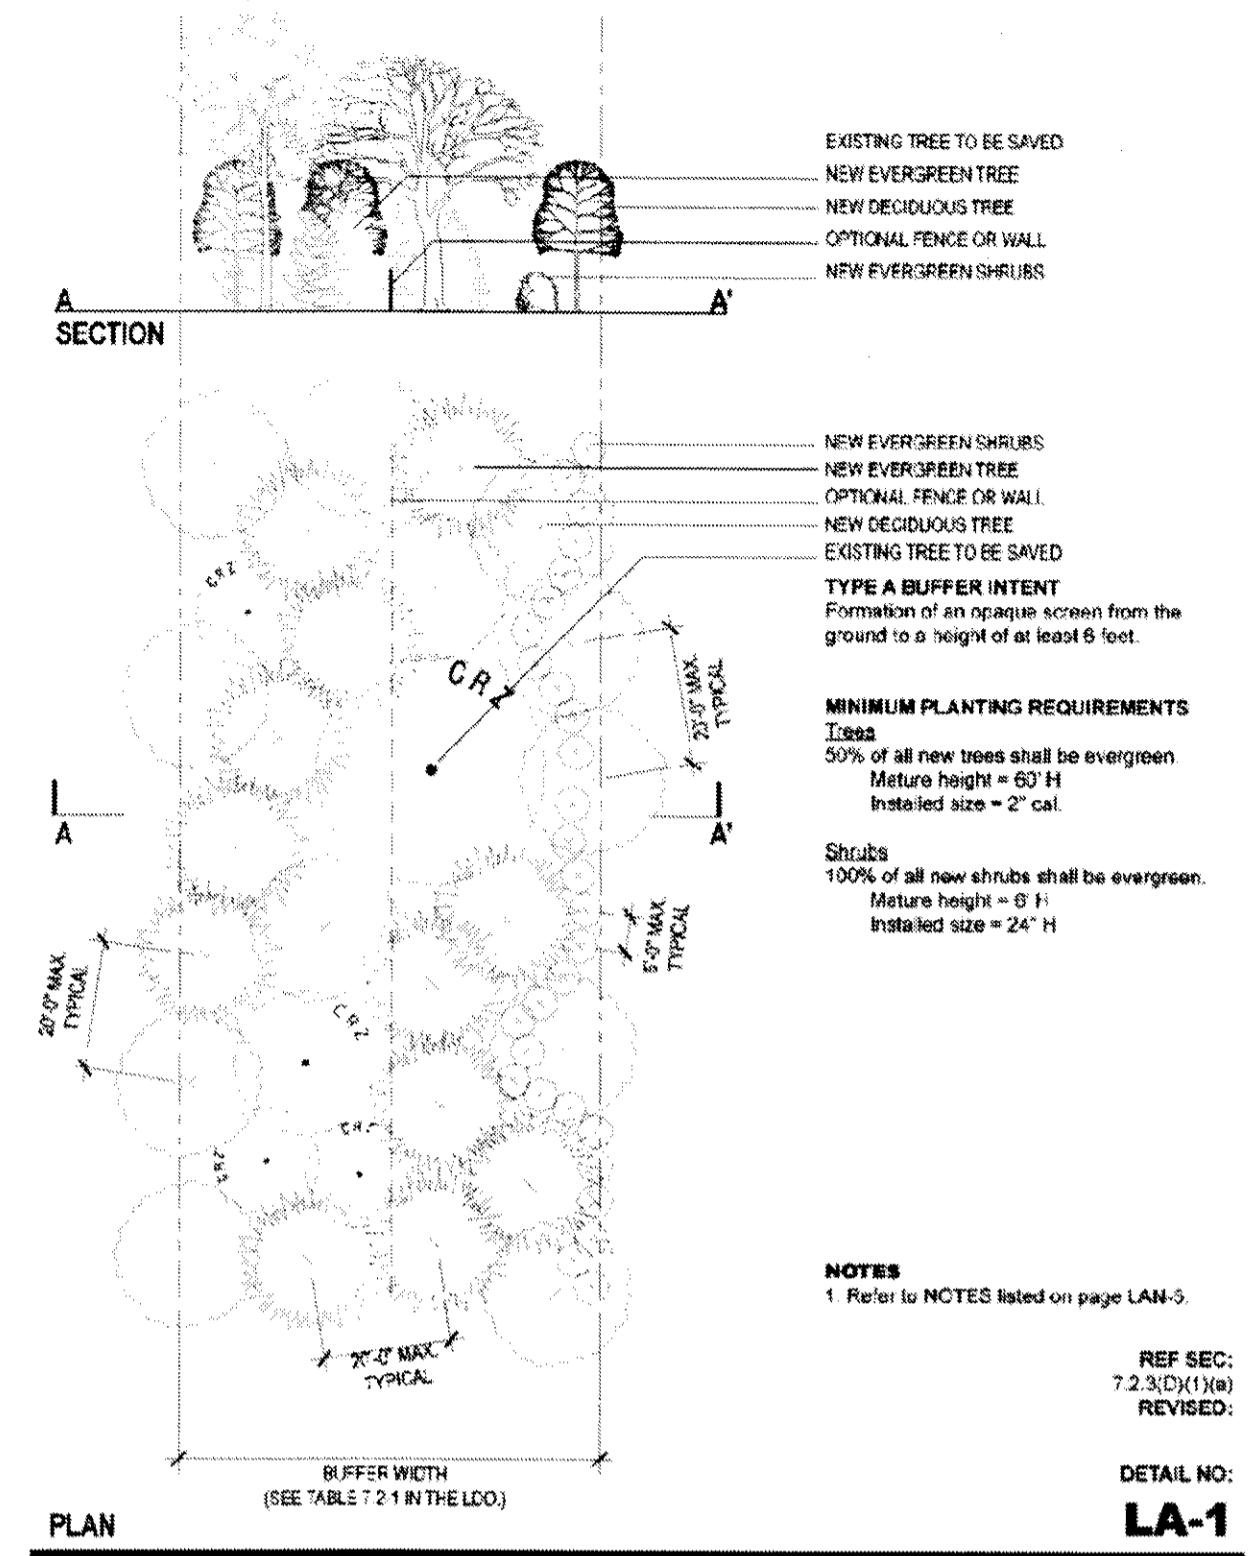


REF SEC: 7.2.3(D)(1)(a) REVISED:
DETAIL NO: **LA-1**
LANDSCAPE
Town of Cary Community Appearance Manual
LAN - 6

BUFFER PLANTING STANDARDS
Type C Aesthetic

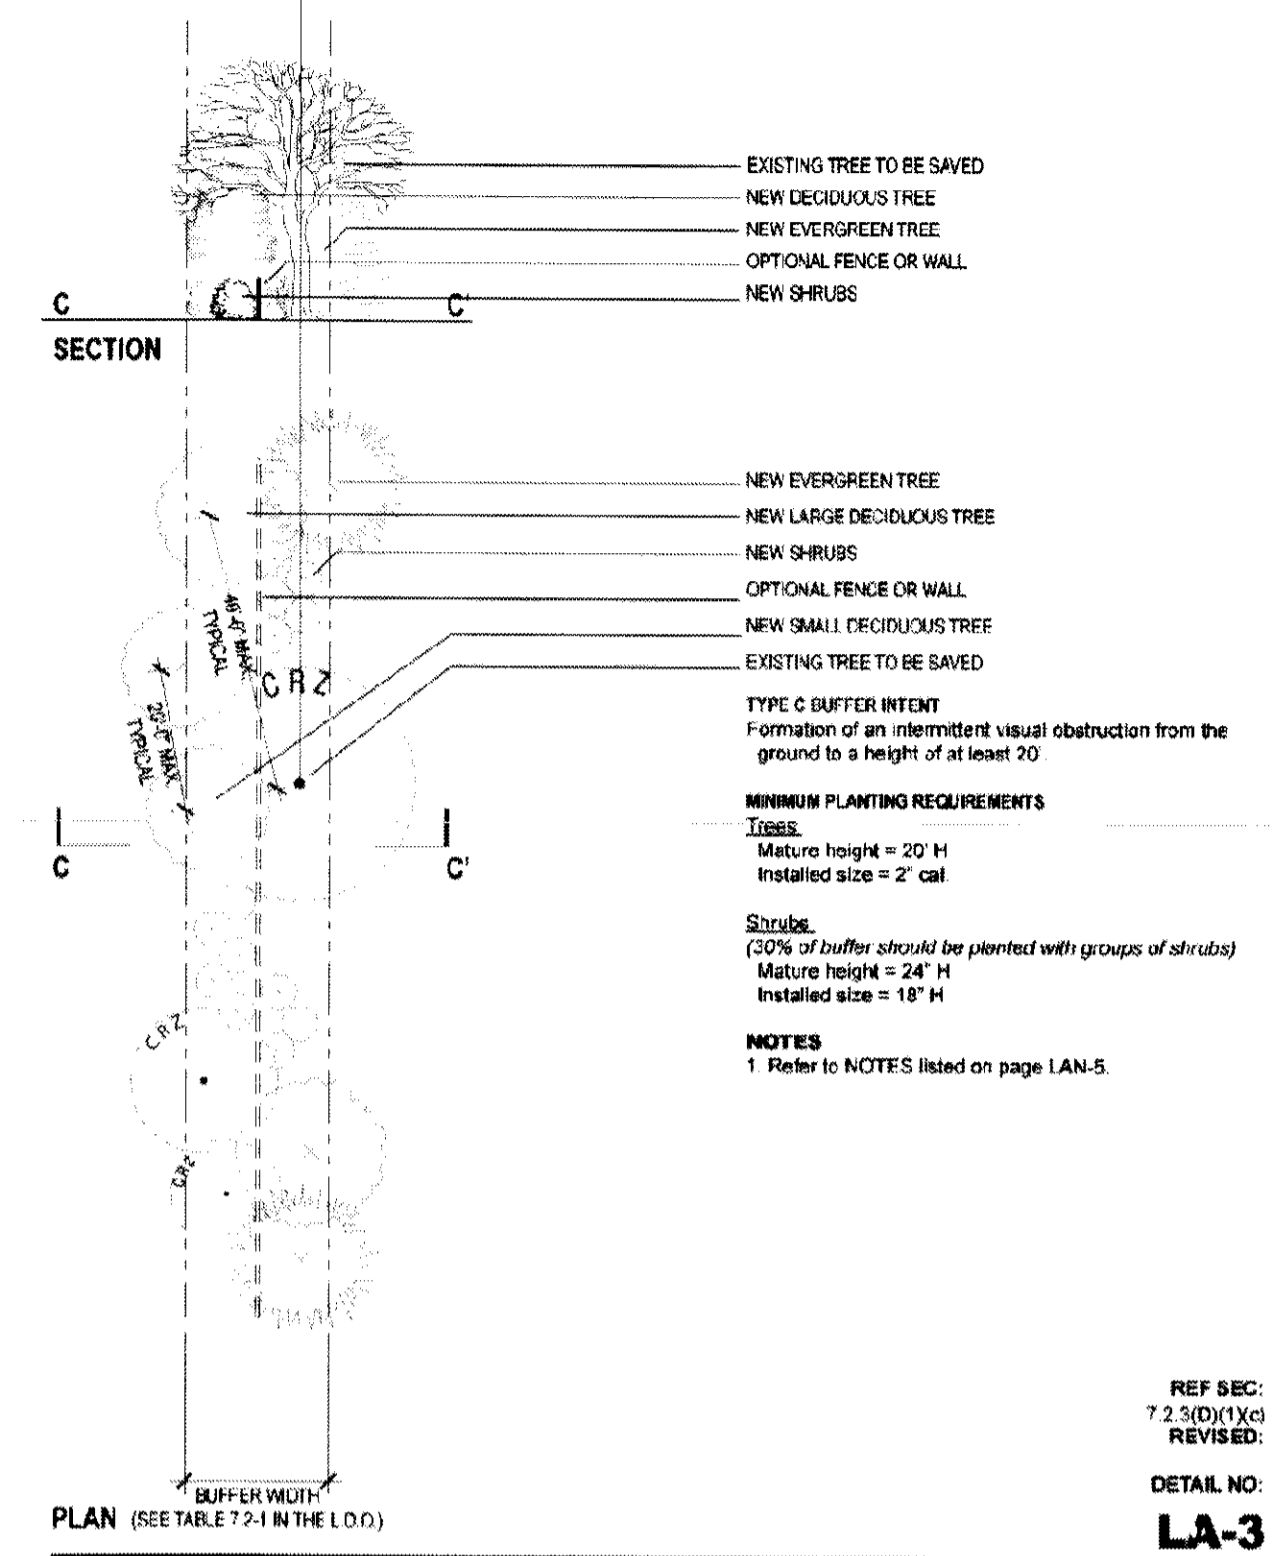


REF SEC: 7.2.3(D)(1)(a) REVISED:
DETAIL NO: **LA-3**
LANDSCAPE
Town of Cary Community Appearance Manual
LAN - 8

PLANTING DETAILS
Tree Planting

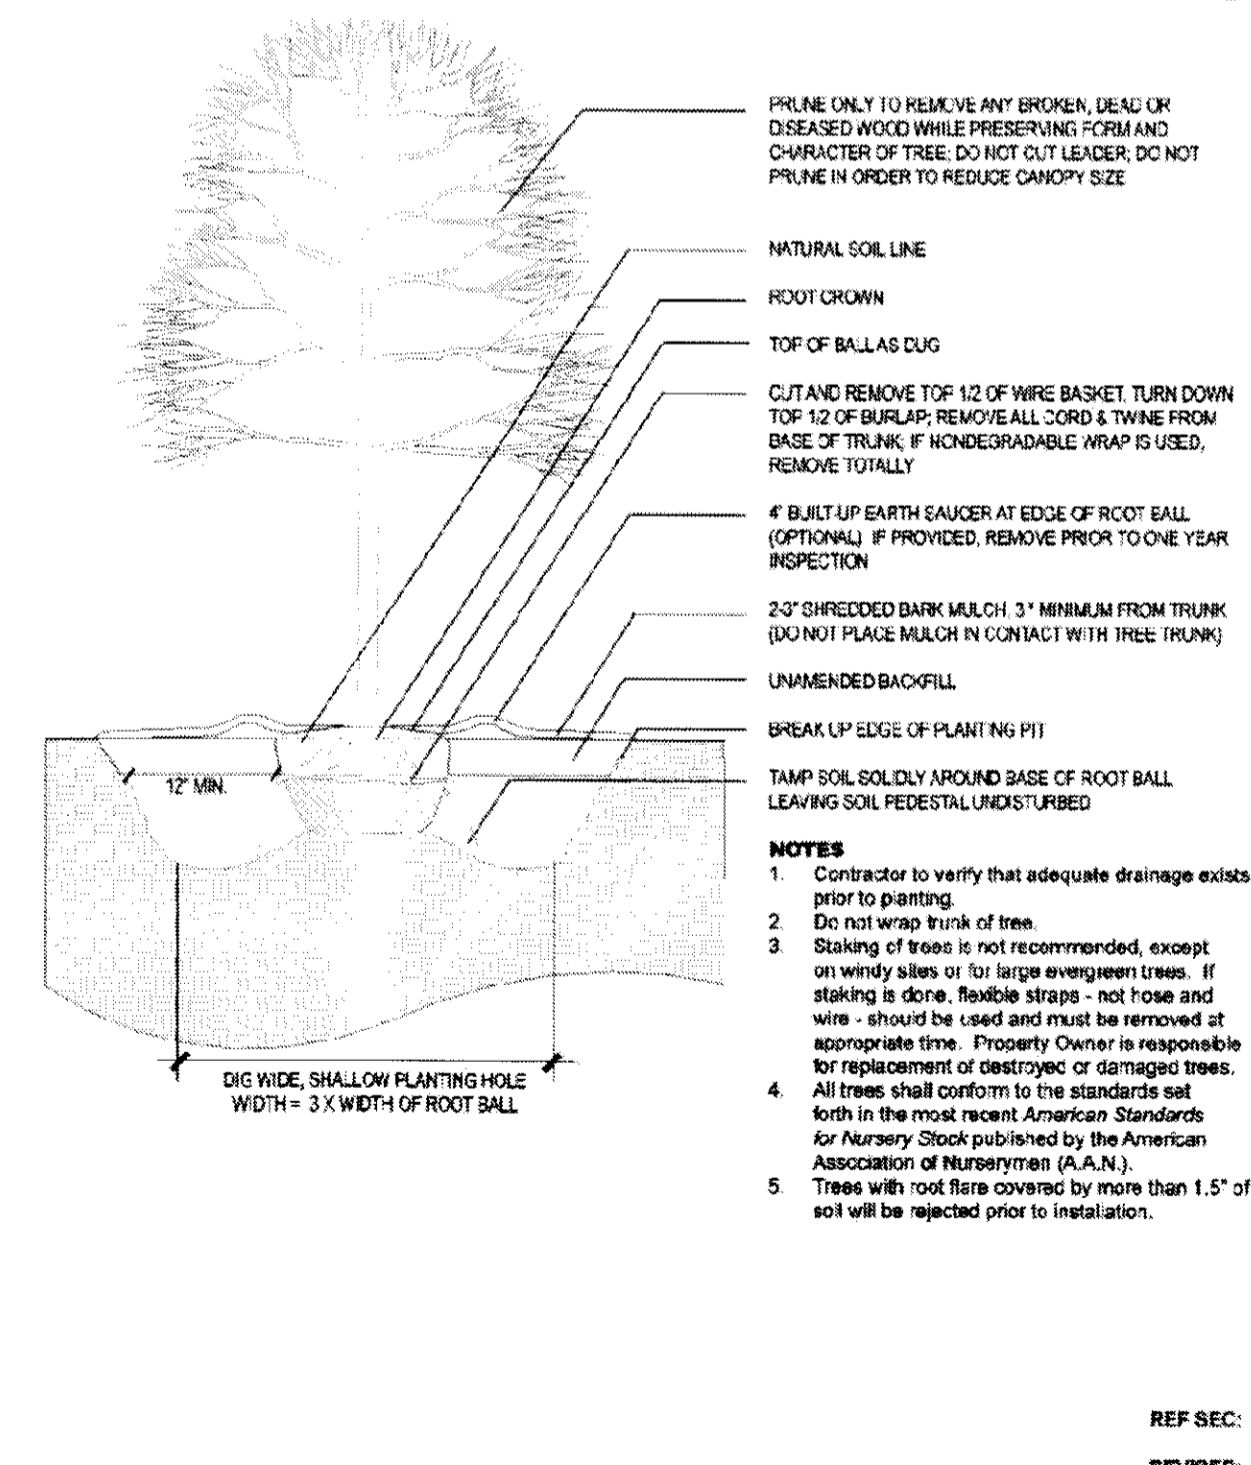

REF SEC: 7.2.3(D)(1)(a) REVISED:
DETAIL NO: **LA-24**
LANDSCAPE
Town of Cary Community Appearance Manual
LAN - 37

PLANTING DETAILS
Shrub, Groundcover, and Perennial Planting

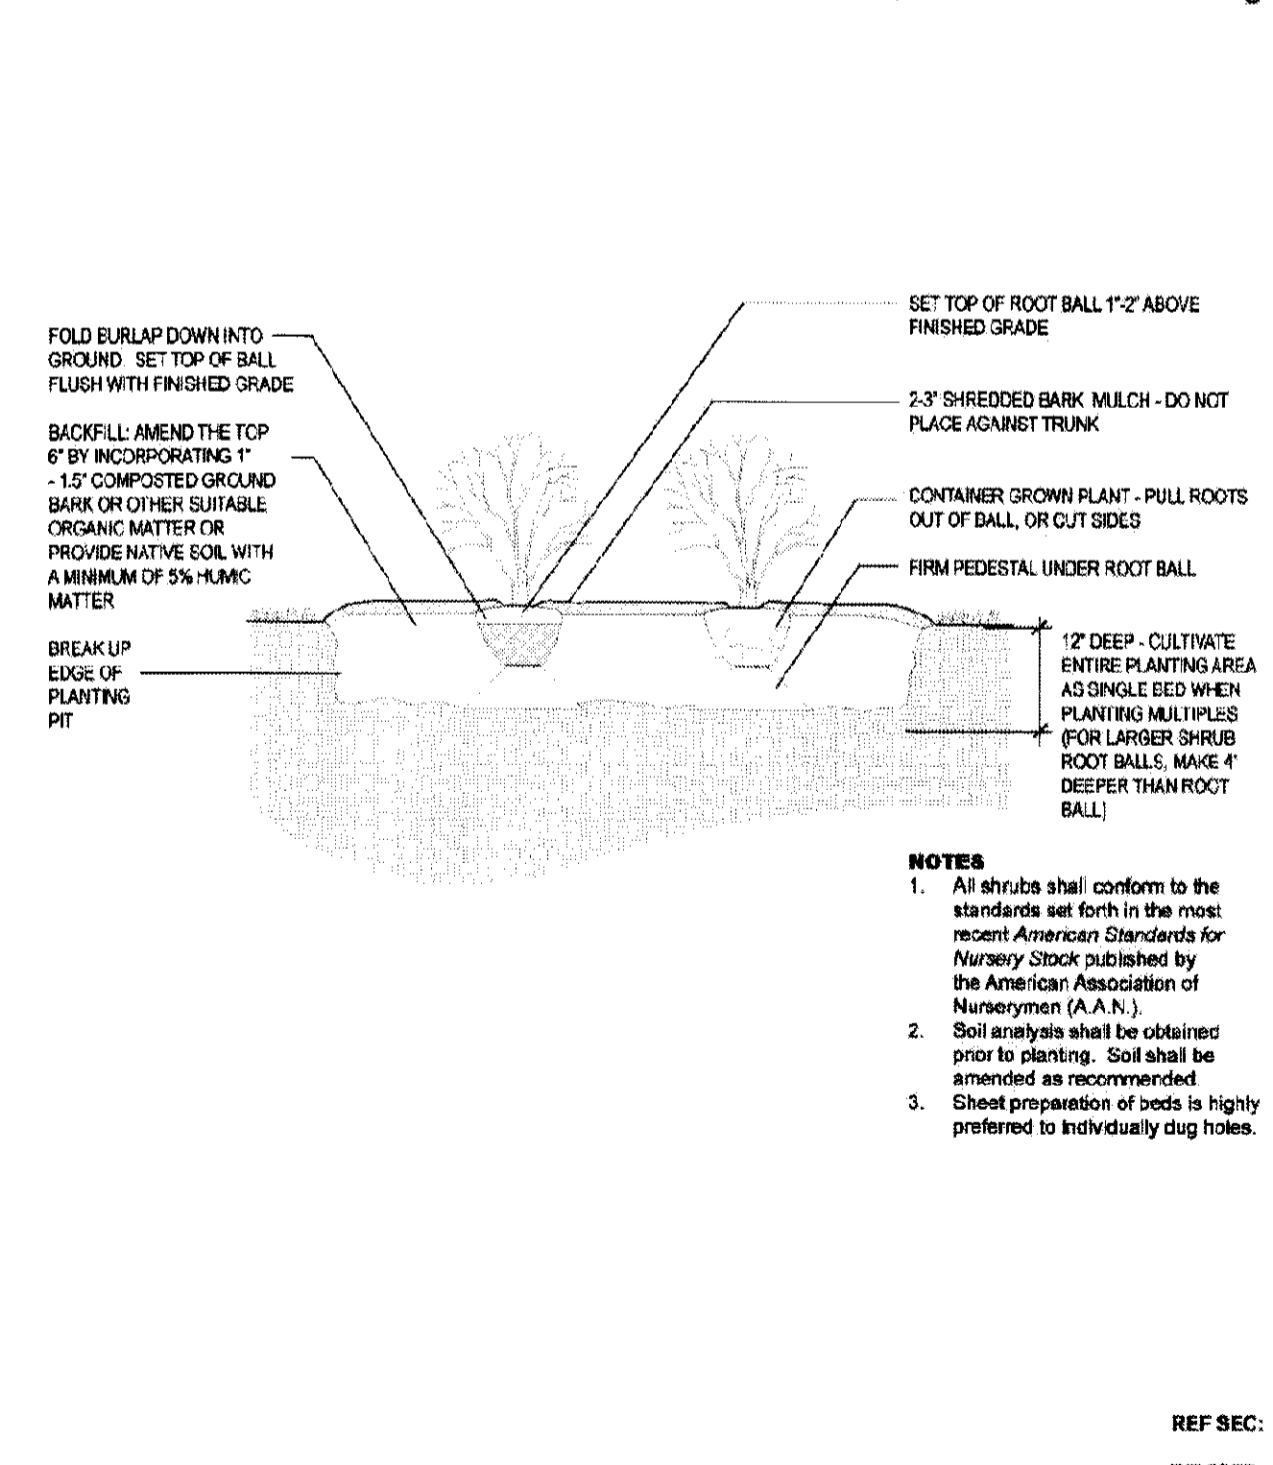


REF SEC: 7.2.3(D)(1)(a) REVISED:
DETAIL NO: **LA-25**
LANDSCAPE
Town of Cary Community Appearance Manual
LAN - 38

11-SP-037
HTE #: 12-0045
APPROVED BY THE TOWN OF CARY
DEVELOPMENT REVIEW COMMITTEE

Planner: *[Signature]* Date: 10/16/2011

THE JOHN R. McADAMS COMPANY, INC.
ENGINEERS • PLANNERS • SURVEYORS • ENVIRONMENTAL
RESEARCH TRIANGLE PARK • CHARLOTTE
2905 Meridian Parkway, Durham, NC 27713
800-793-5646 • www.johnr-mcadams.com • License No.: C-0993

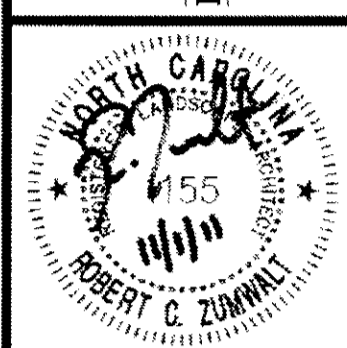

REVISIONS:

NORTHWOOD RAVIN

DEVELOPER:
NORTHWOOD RAVIN, LLC
5020 WESTON PARKWAY
SUITE 300
CARY, NORTH CAROLINA 27513
CONTACT: JEFF FURMAN
(919) 256-3027

LOFTS AT WESTON LAKESIDE
CONSTRUCTION DRAWINGS
CARY, NORTH CAROLINA
LANDSCAPE DETAILS

PROJECT NO:	RAV-11000
FILENAME:	RAV11000-LS1
DESIGNED BY:	-
DRAWN BY:	-
SCALE:	1"=40'
DATE:	11-02-2011
SHEET NO.:	LS-2

McADAMS