



11-SP-037  
 HTE#: 12-0045  
 APPROVED BY THE TOWN OF CARY  
 DEVELOPMENT REVIEW COMMITTEE

Planner: *VAH* Date: 11/10/2011

ALL CONSTRUCTION MUST BE PERFORMED IN ACCORDANCE WITH CURRENT TOWN OF CARY STANDARD SPECIFICATIONS AND DETAILS.

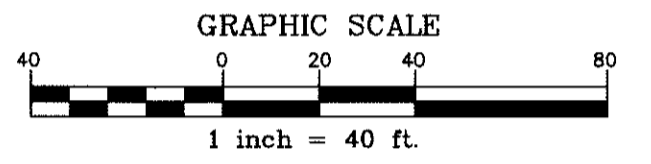


### SANITARY SEWER OUTFALL 'B'

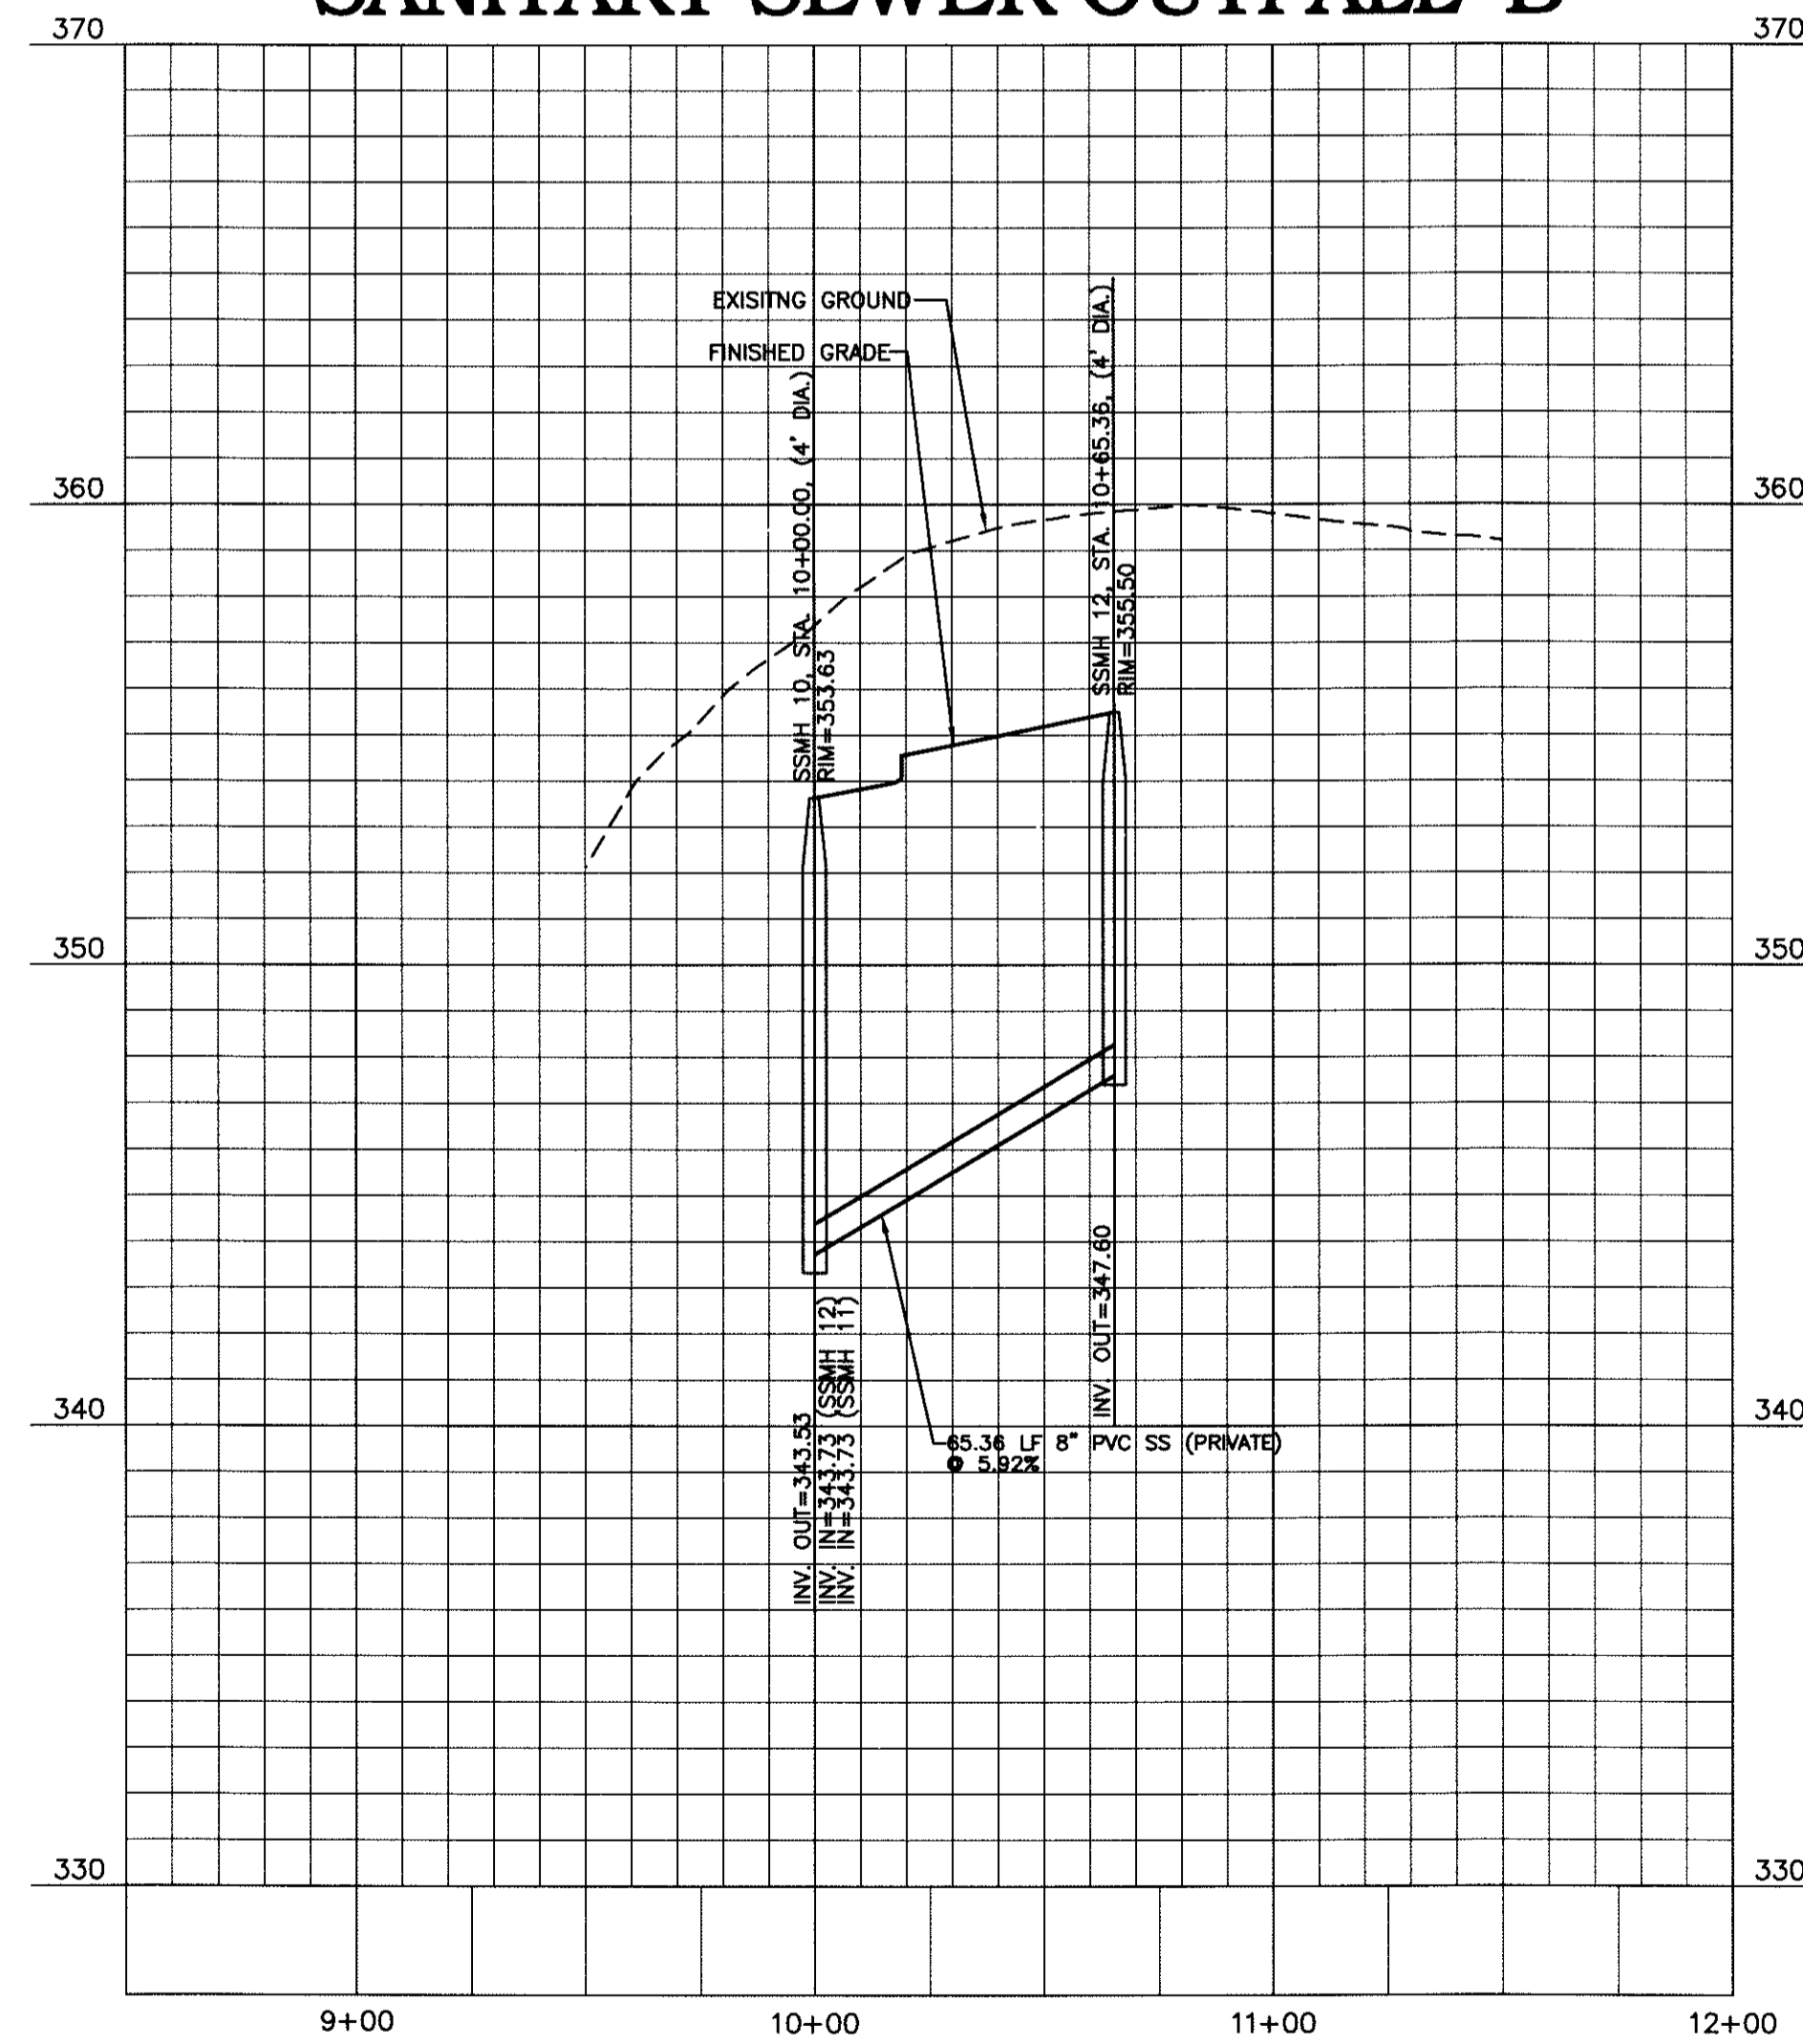

FINAL DRAWING - RELEASED FOR CONSTRUCTION


6		
5		
4		
3		
2	REVISED PER TOWN OF CARY COMMENTS	2011-10-12
1	REVISED PER TOWN OF CARY COMMENTS	2011-09-01
	REVISIONS	DATE

**DEVELOPER:**  
 NORTHWOOD RAVIN, LLC  
 5020 WESTON PARKWAY  
 SUITE 300  
 CARY, NORTH CAROLINA  
 27513  
 CONTACT: JEFF FURMAN  
 (919) 256-3027



**THE JOHN R. McADAMS COMPANY, INC.**  
 ENGINEERS • PLANNERS • SURVEYORS • ENVIRONMENTAL

RESEARCH TRIANGLE PARK • CHARLOTTE  
 2905 Meridian Parkway, Durham NC 27713  
 800-733-5646 • www.johnmcadams.com • License No.: C-0293

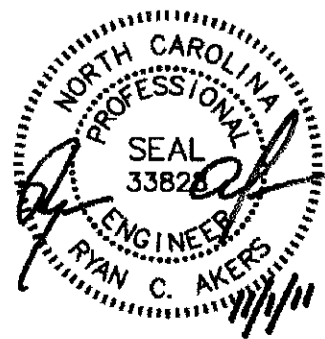

PROJECT NO. RAV-11000  
 FILENAME: RAV-11000-P1.DWG  
 DESIGNED BY: RCA  
 DRAWN BY: MDS  
 HORIZ. SCALE: 1" = 40'  
 VERT. SCALE: 1" = 4'  
 DATE: 07-14-2011

**PLAN & PROFILE**  
**SANITARY SEWER OUTFALL 'B'**  
 STA. 10+00 THRU STA. 10+65.36

**LOFTS AT WESTON LAKESIDE**  
**CONSTRUCTION DRAWINGS**  
 CARY, NORTH CAROLINA

SHEET NO. **P-5**  
 McADAMS  
 PRINT DATE: