



HOUSING STUDIO


333 West Trade Street, Suite 300
Charlotte, NC 28202
T: 704.333.7862 F: 704.343.9380

THE LOFTS AT WESTON
LAKESIDE


CARY, NC




NORTHWOOD RAVIN

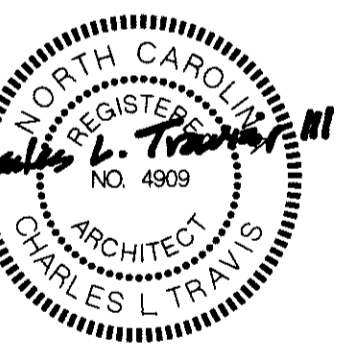

Project No: 2925
Issue Date: 09-30-2011
Issued For: SITE PLAN REVIEW

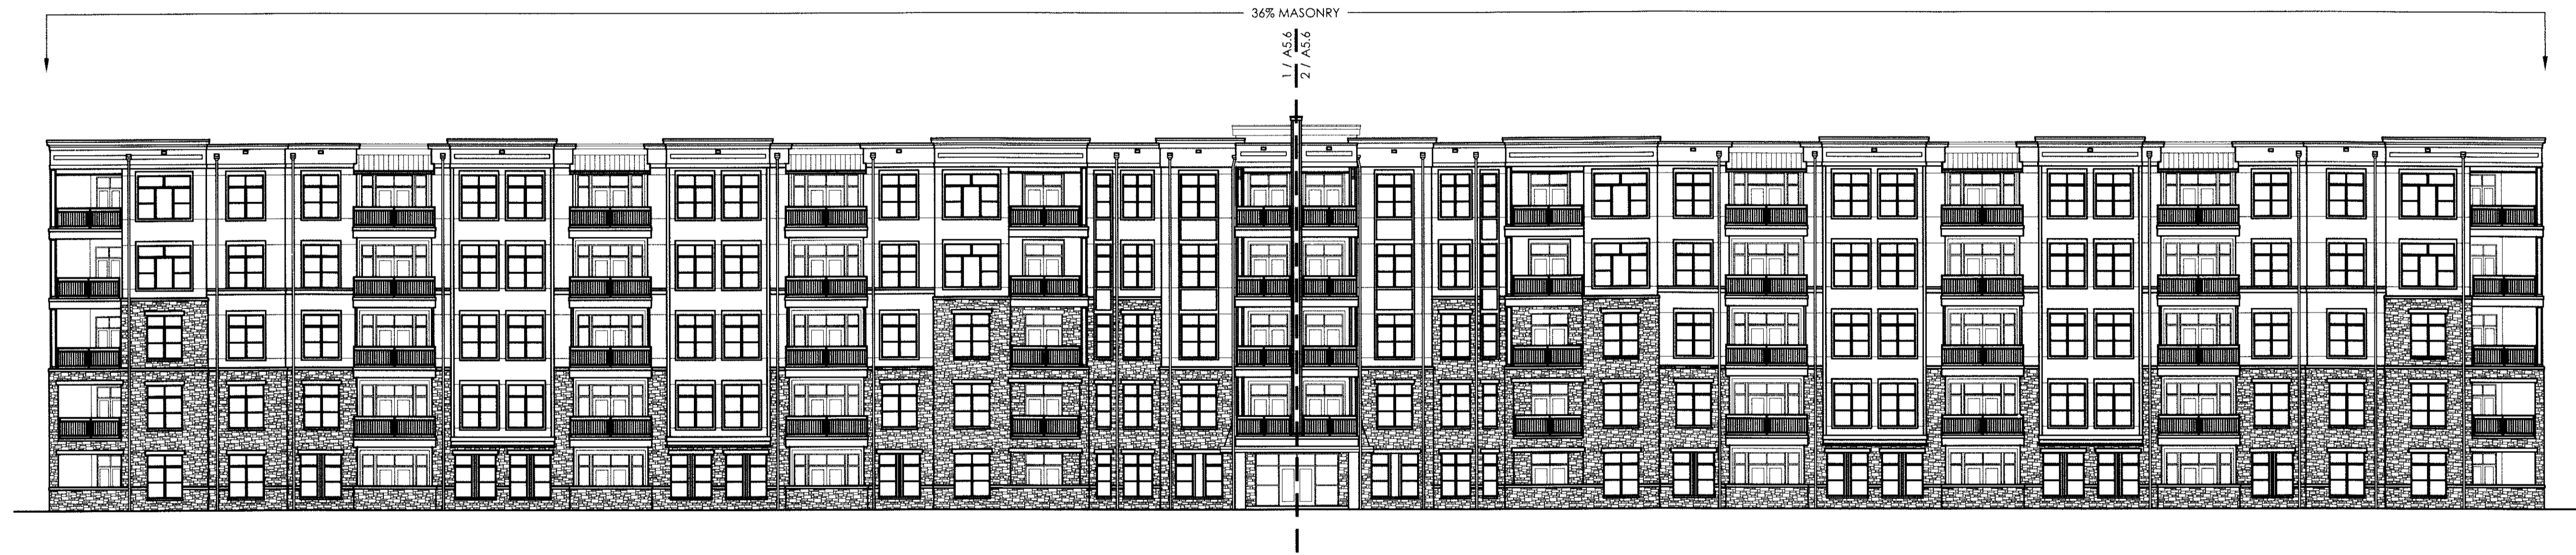

2 BLDG 2 BASEMENT ELEVATION - FULL
1/16" = 1'-0"

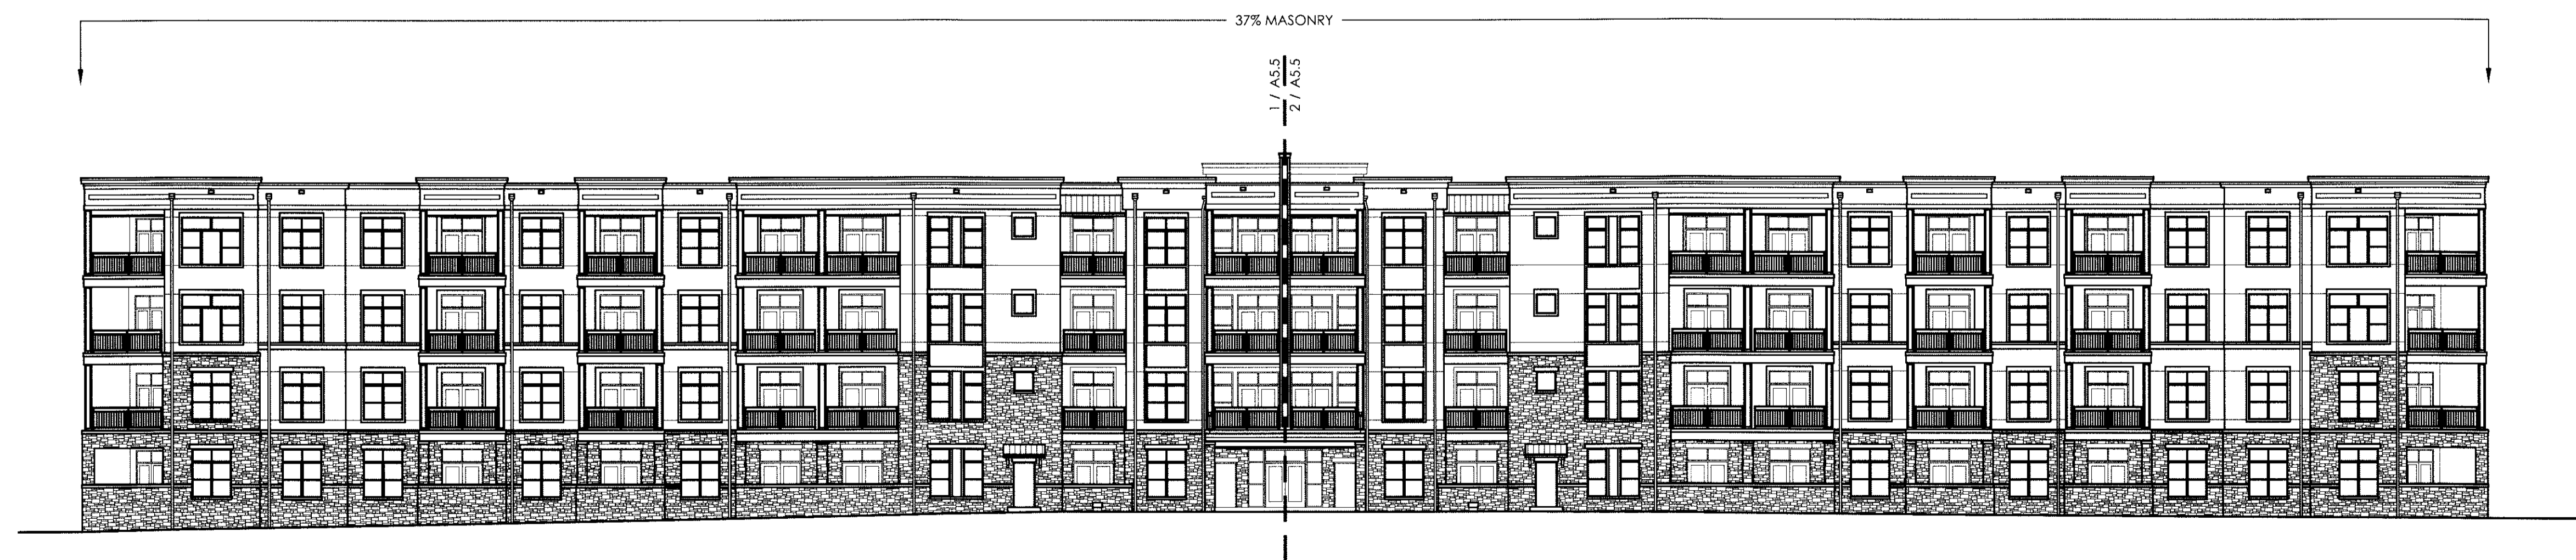

1 BLDG 2 UPPER ELEVATION - FULL
1/16" = 1'-0"

BLDG 2
ELEVATIONS - FULL

11-SP-037
HTE #: 12-0045
Approved by the Town of Cary
Development Review Committee
Planner: *KAW* Date: 11/18/2011

A5.4