



HOUSING STUDIO

333 West Trade Street, Suite 300
Charlotte, NC 28202
T: 704.333.7862 F: 704.343.9380

THE LOFTS AT WESTON
LAKESIDE

CARY, NC



NORTHWOOD RAVIN




Project No: 2925
Issue Date: 09-30-2011
Issued For: SITE PLAN REVIEW

BLDG 1 AND 2 -
SIDE ELEVATIONS

A5.7

- ROOF TRUSS BEARING
45'- 1 7/8"
- LEVEL 4 FINISHED FLOOR
35'- 1 7/8"
- LEVEL 4 BOTTOM OF TRUSS
33'- 5 1/4"
- LEVEL 3 FINISHED FLOOR
23'- 5 1/4"
- LEVEL 3 BOTTOM OF TRUSS
21'- 8 5/8"
- LEVEL 2 FINISHED FLOOR
11'- 8 5/8"
- LEVEL 2 BOTTOM OF TRUSS
10'-0"
- LEVEL 1 TOP OF SLAB
0'-0"
- LEVEL 1 BOTTOM OF TRUSS
-1'- 8 5/8"
- LEVEL 0 TOP OF SLAB
-11'- 8 5/8"

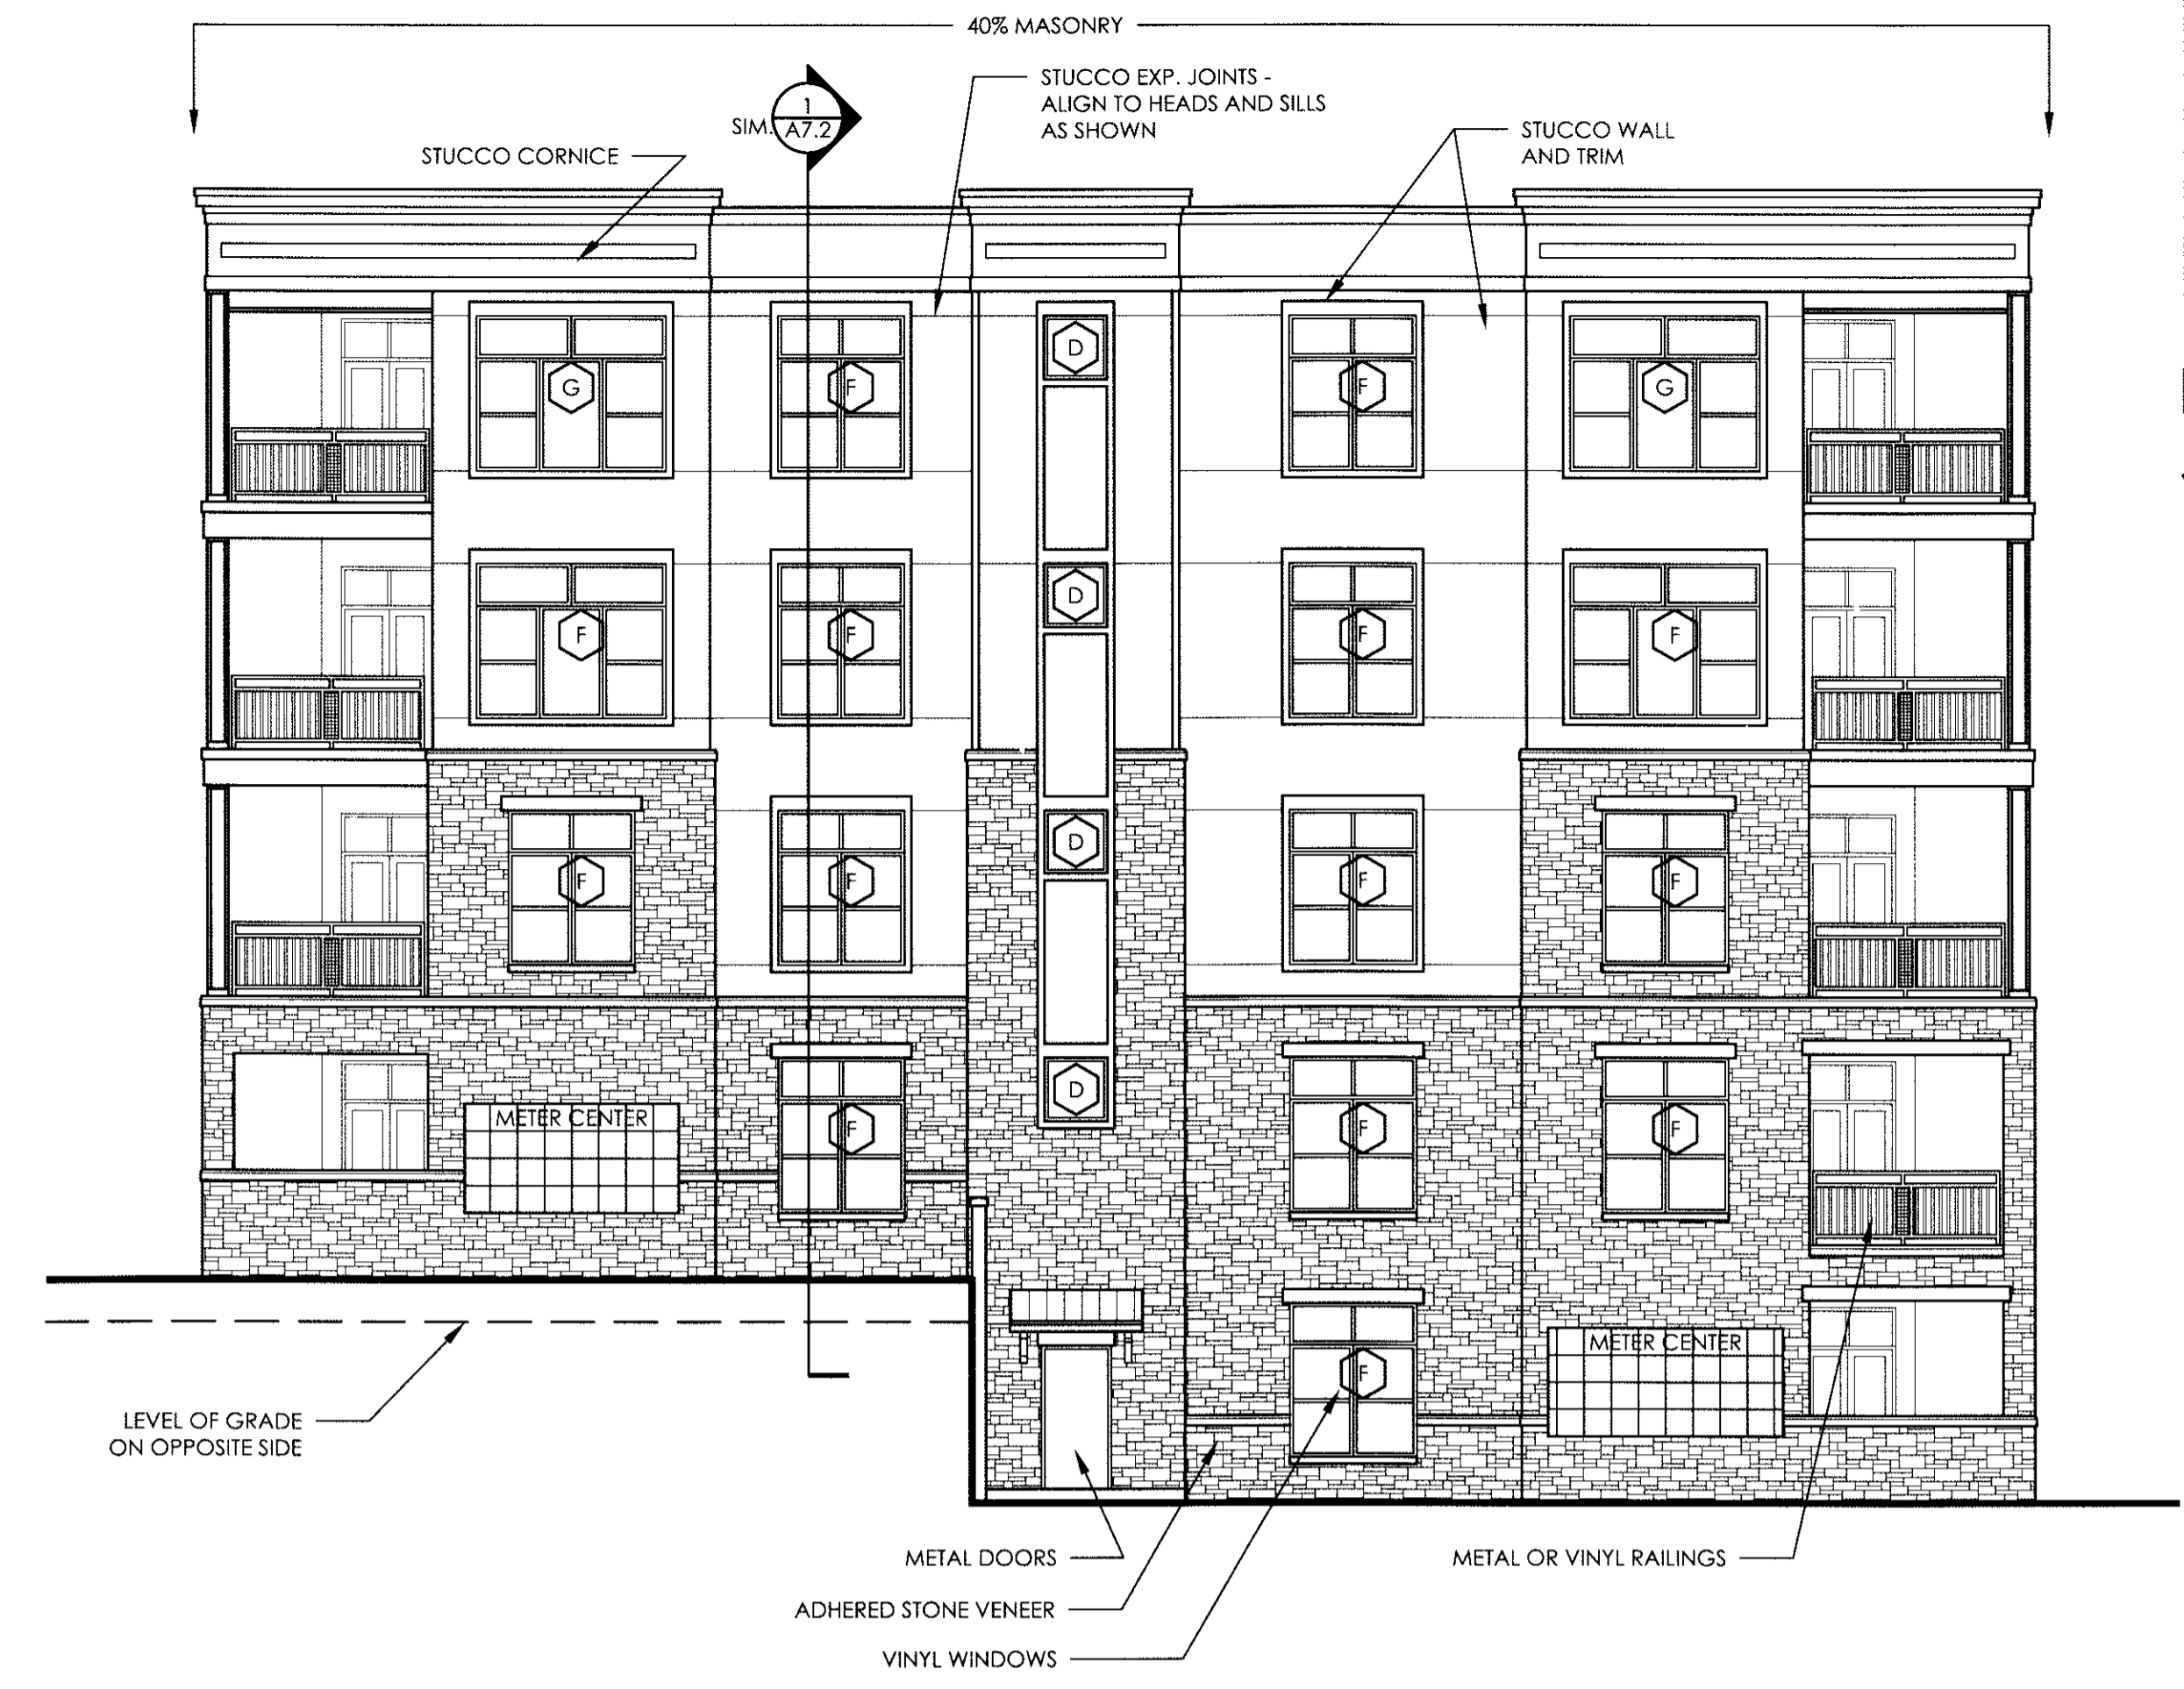

2 BLDG 2 - SIDE ELEVATION
1/8" = 1'-0"

- ROOF TRUSS BEARING
45'- 1 7/8"
- LEVEL 4 FINISHED FLOOR
35'- 1 7/8"
- LEVEL 4 BOTTOM OF TRUSS
33'- 5 1/4"
- LEVEL 3 FINISHED FLOOR
23'- 5 1/4"
- LEVEL 3 BOTTOM OF TRUSS
21'- 8 5/8"
- LEVEL 2 FINISHED FLOOR
11'- 8 5/8"
- LEVEL 2 BOTTOM OF TRUSS
10'-0"
- LEVEL 1 TOP OF SLAB
0'-0"
- LEVEL 1 BOTTOM OF TRUSS
-1'- 8 5/8"
- LEVEL 0 TOP OF SLAB
-11'- 8 5/8"



1 BLDG 1 - SIDE ELEVATION
1/8" = 1'-0"

11-SP-037
HTE #: 12-0045
Approved by the Town of Cary
Development Review Committee
Planner: *[Signature]* Date: 11/16/2011