




8 RESIDENT GARAGE ELEVATION - 5 CAR
1/8" = 1'-0"

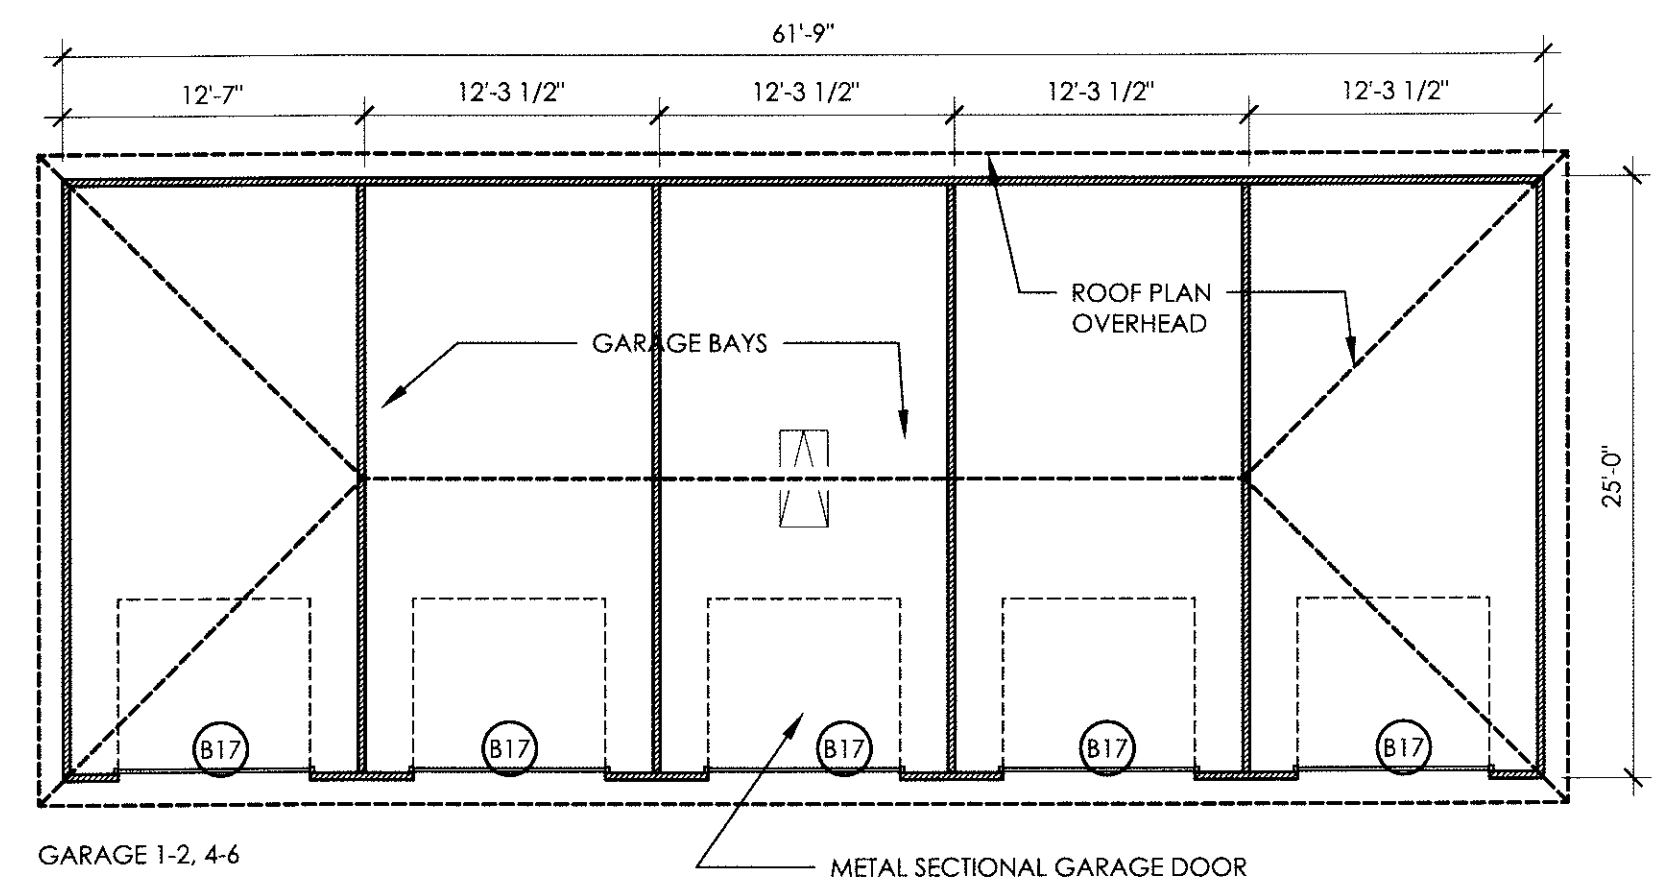


7 RESIDENT GARAGE PLAN - 5 CAR
1/8" = 1'-0"

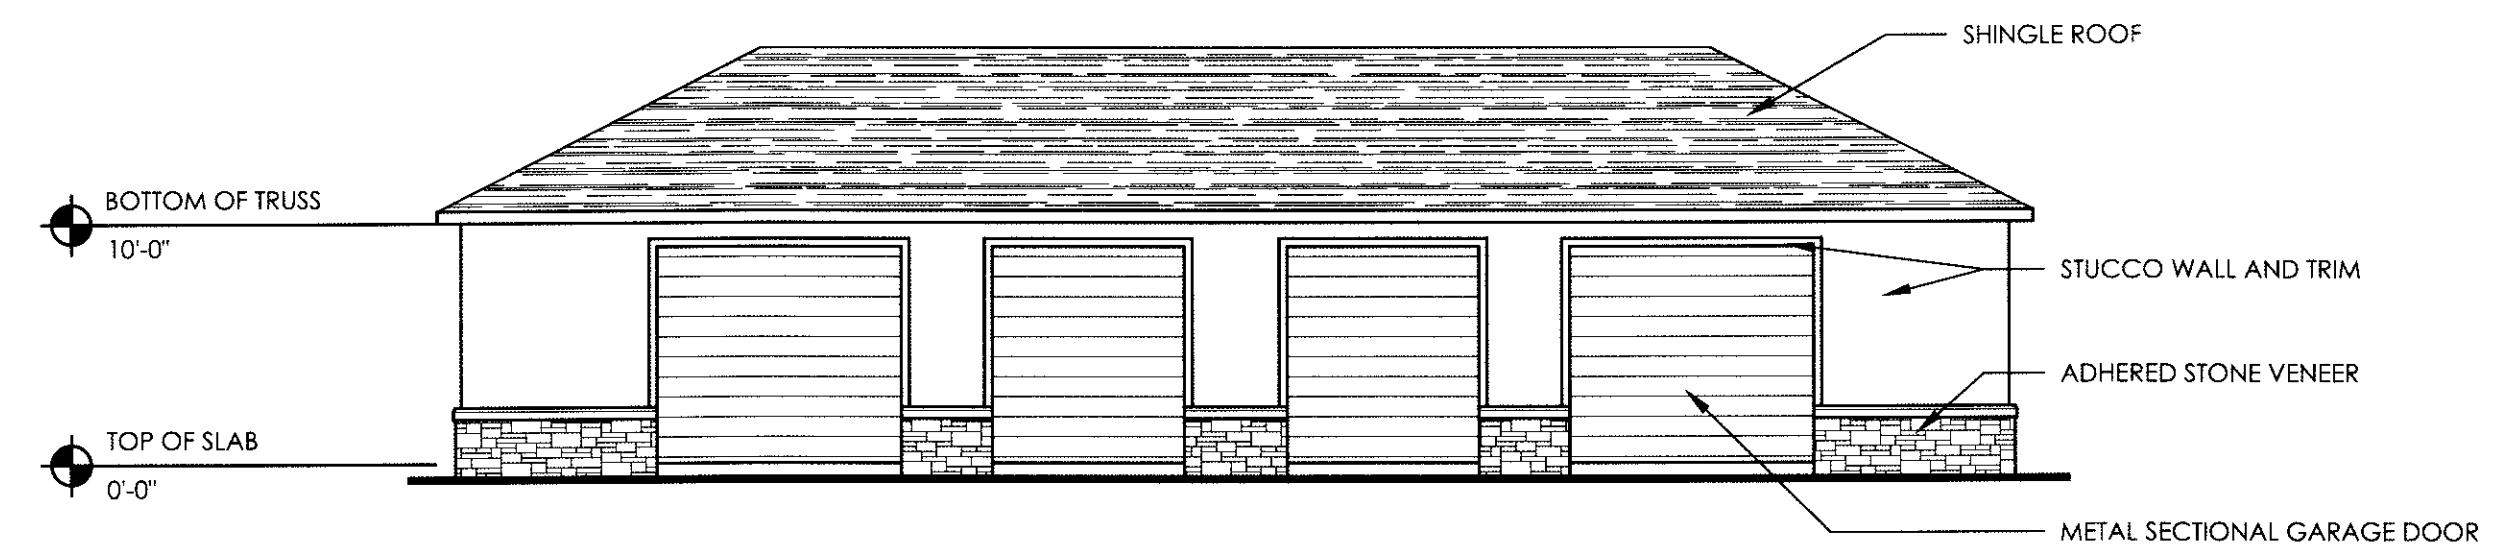

6 RESIDENT GARAGE FRONT ELEVATION - 4 BAY
1/8" = 1'-0"

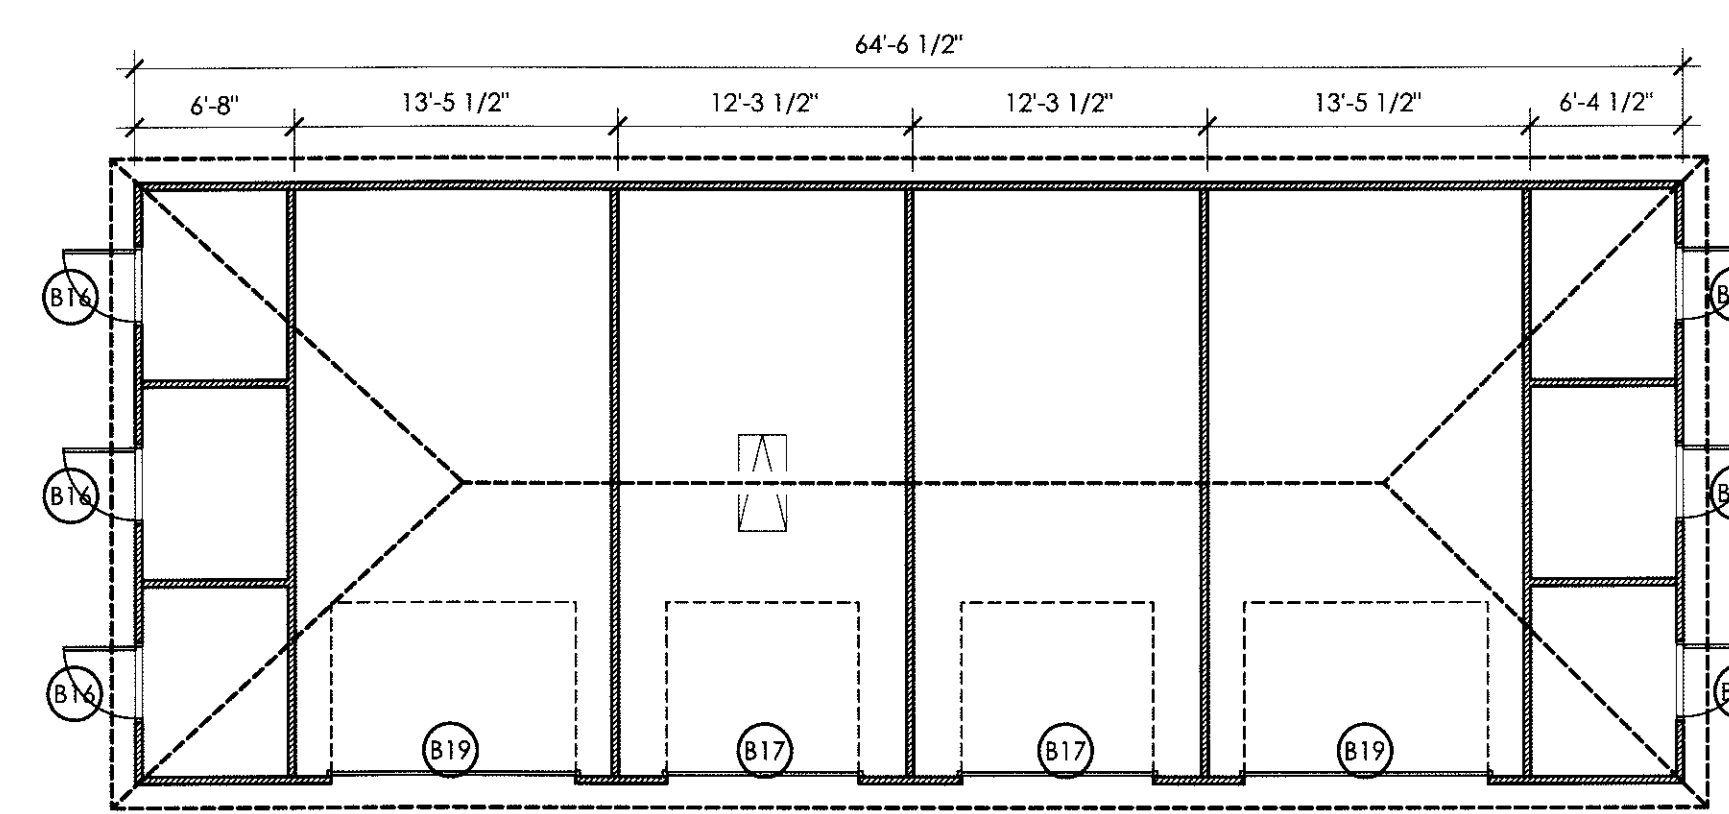


5 RESIDENT GARAGE PLAN - 4 BAY
1/8" = 1'-0"

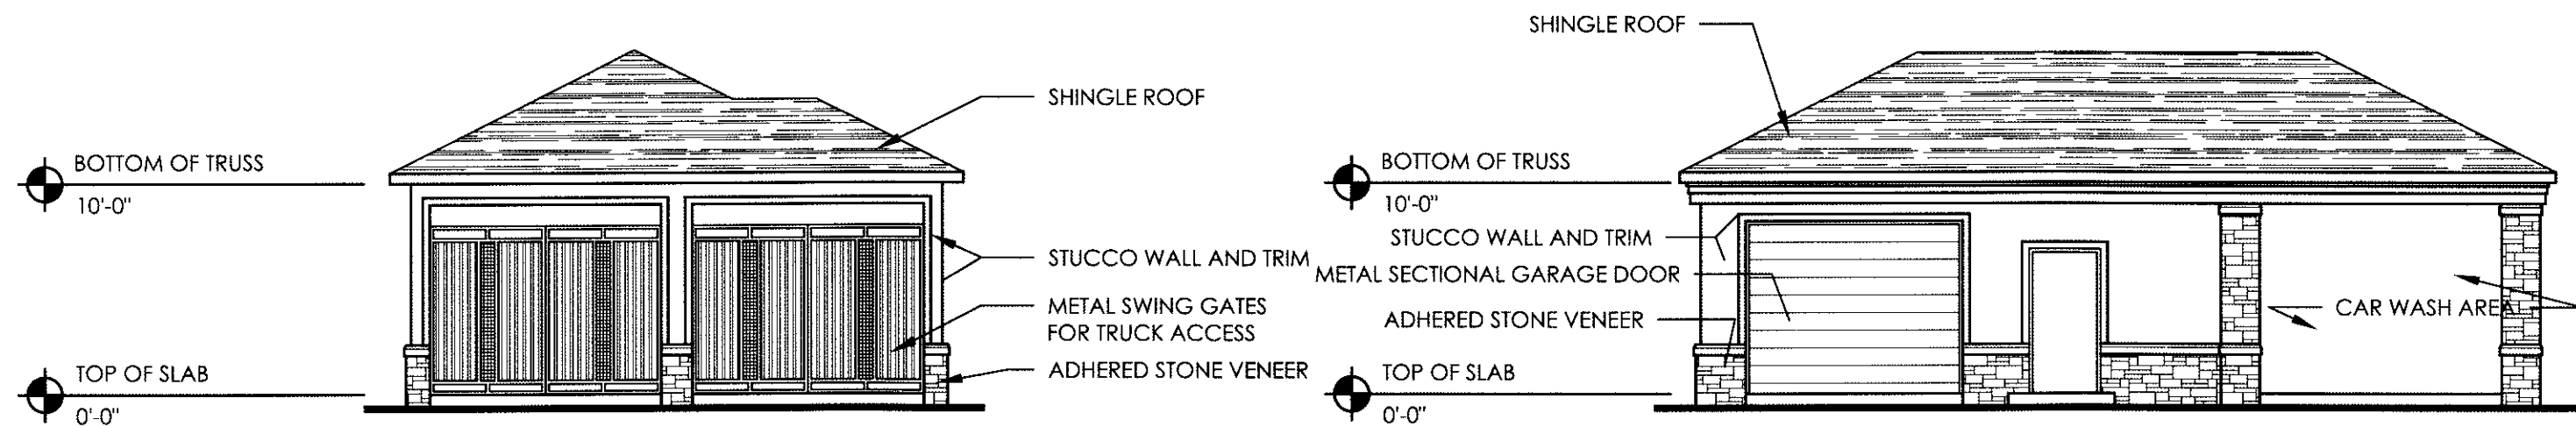


4 REFUSE COLLECTION CENTER FRONT ELEVATION
1/8" = 1'-0"

3 MAINTENANCE AND CAR WASH FRONT ELEVATION
1/8" = 1'-0"

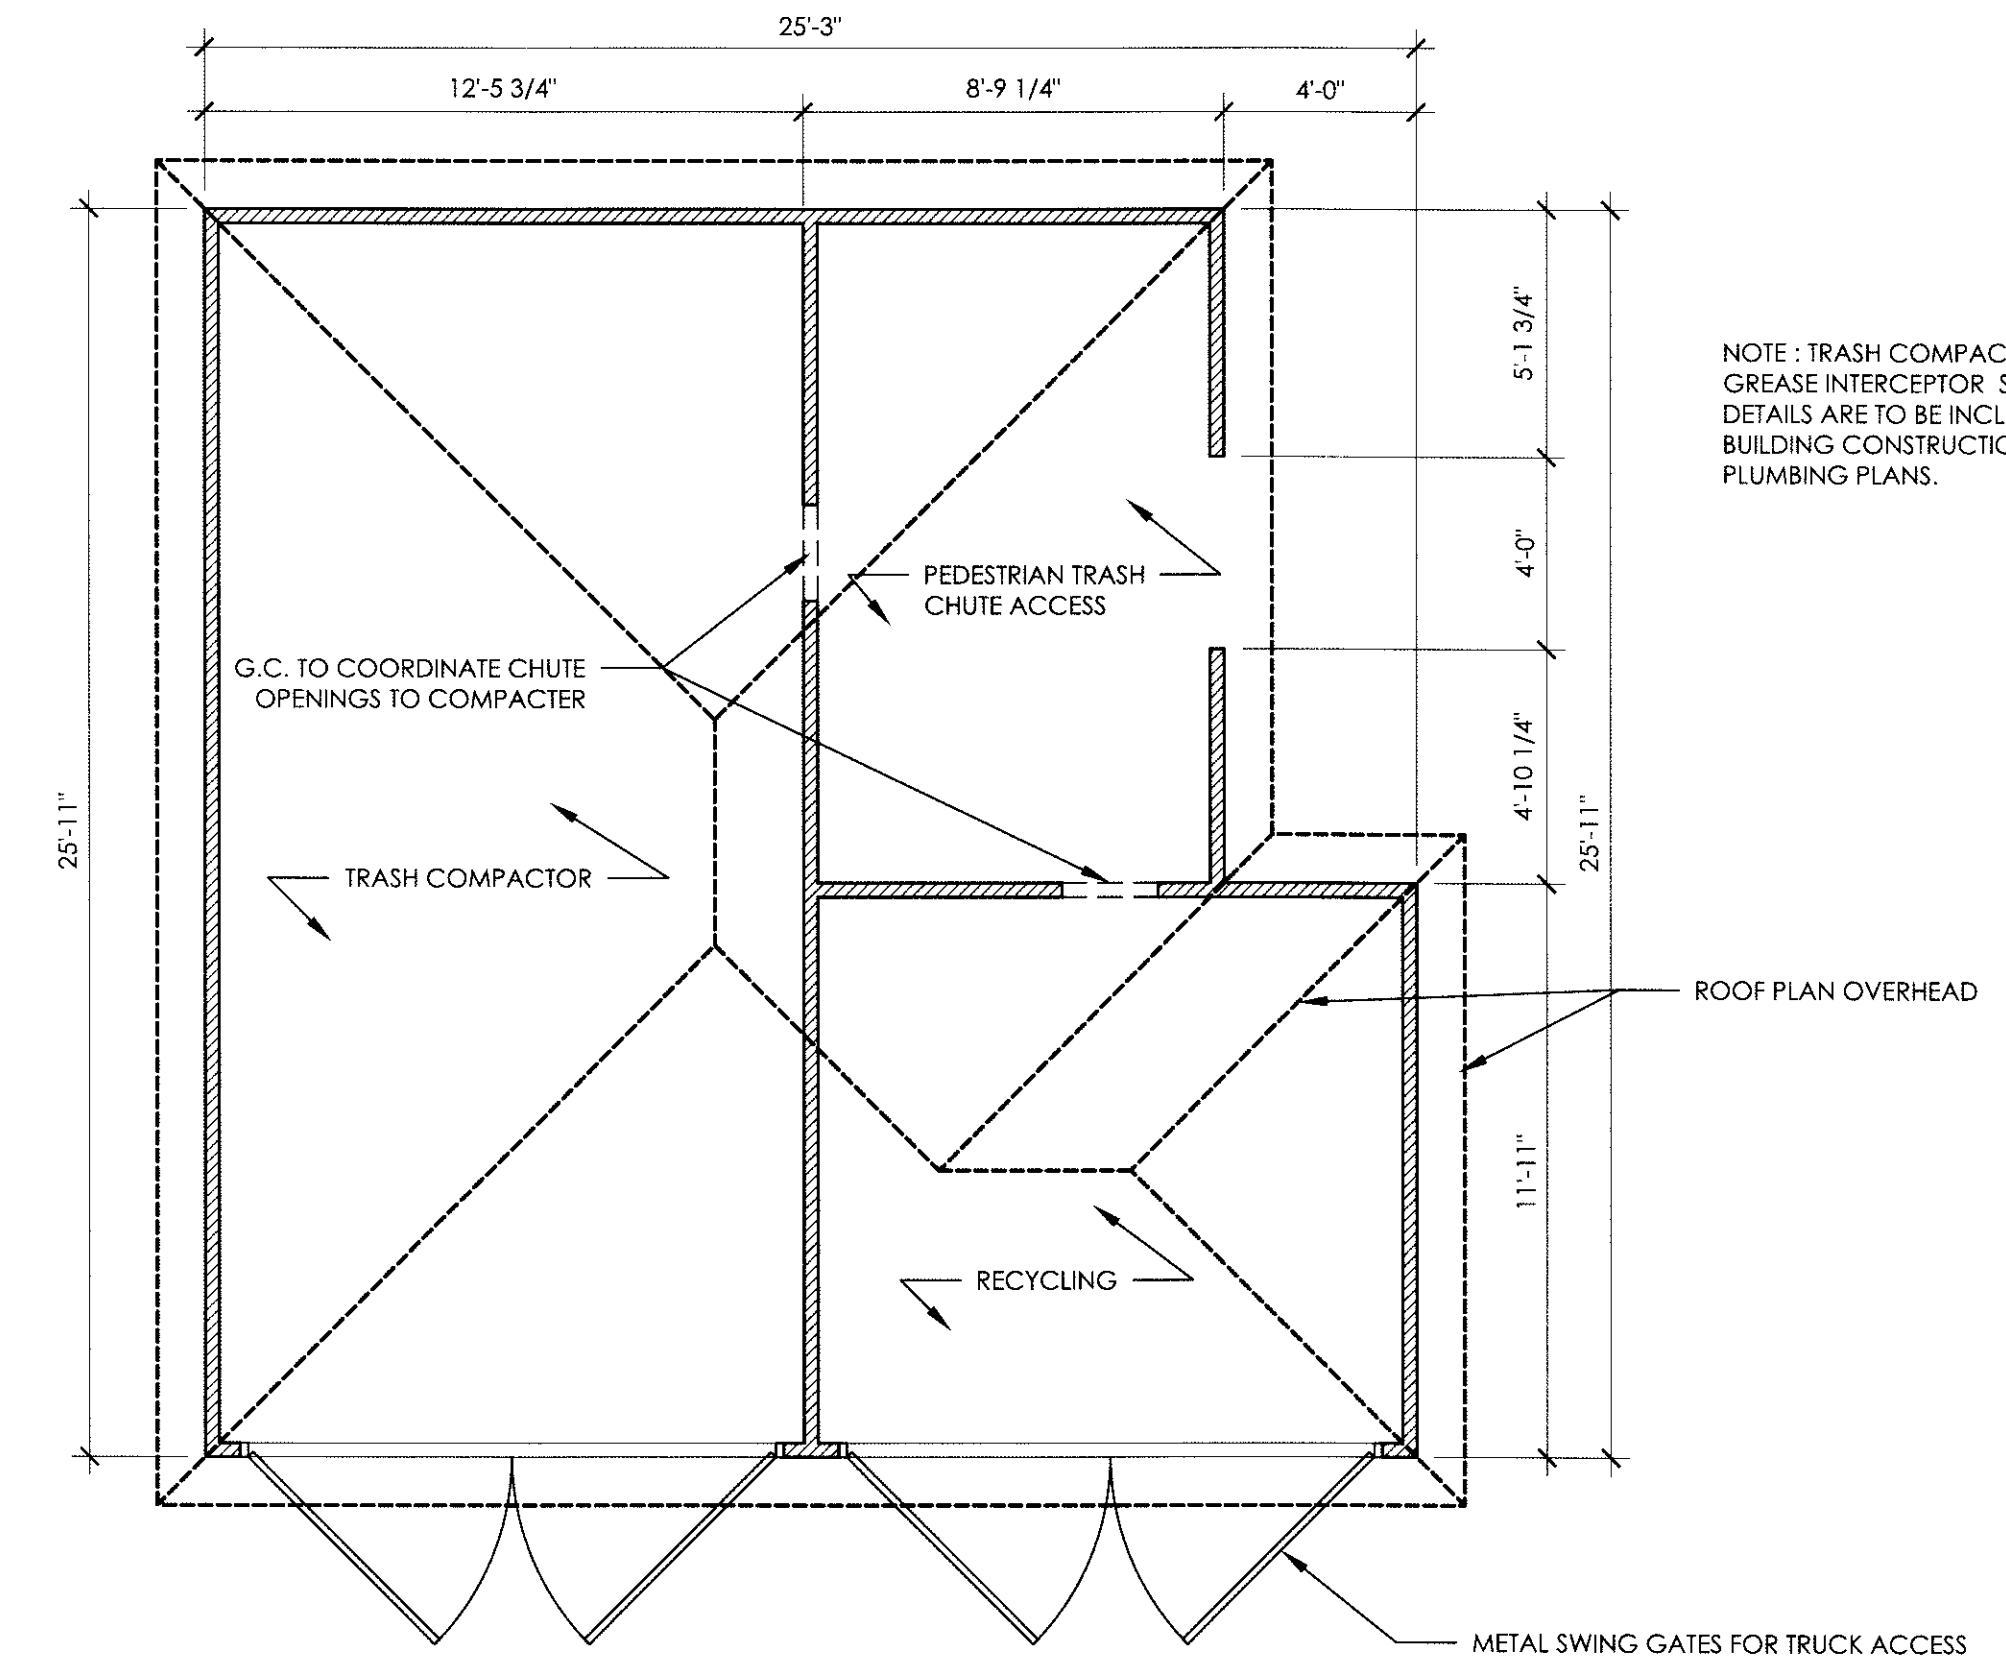

NOTE: TRASH COMPACTOR GREASE INTERCEPTOR SIZING AND DETAILS ARE TO BE INCLUDED WITH BUILDING CONSTRUCTION PLUMBING PLANS.

2 REFUSE COLLECTION CENTER PLAN
1/4" = 1'-0"

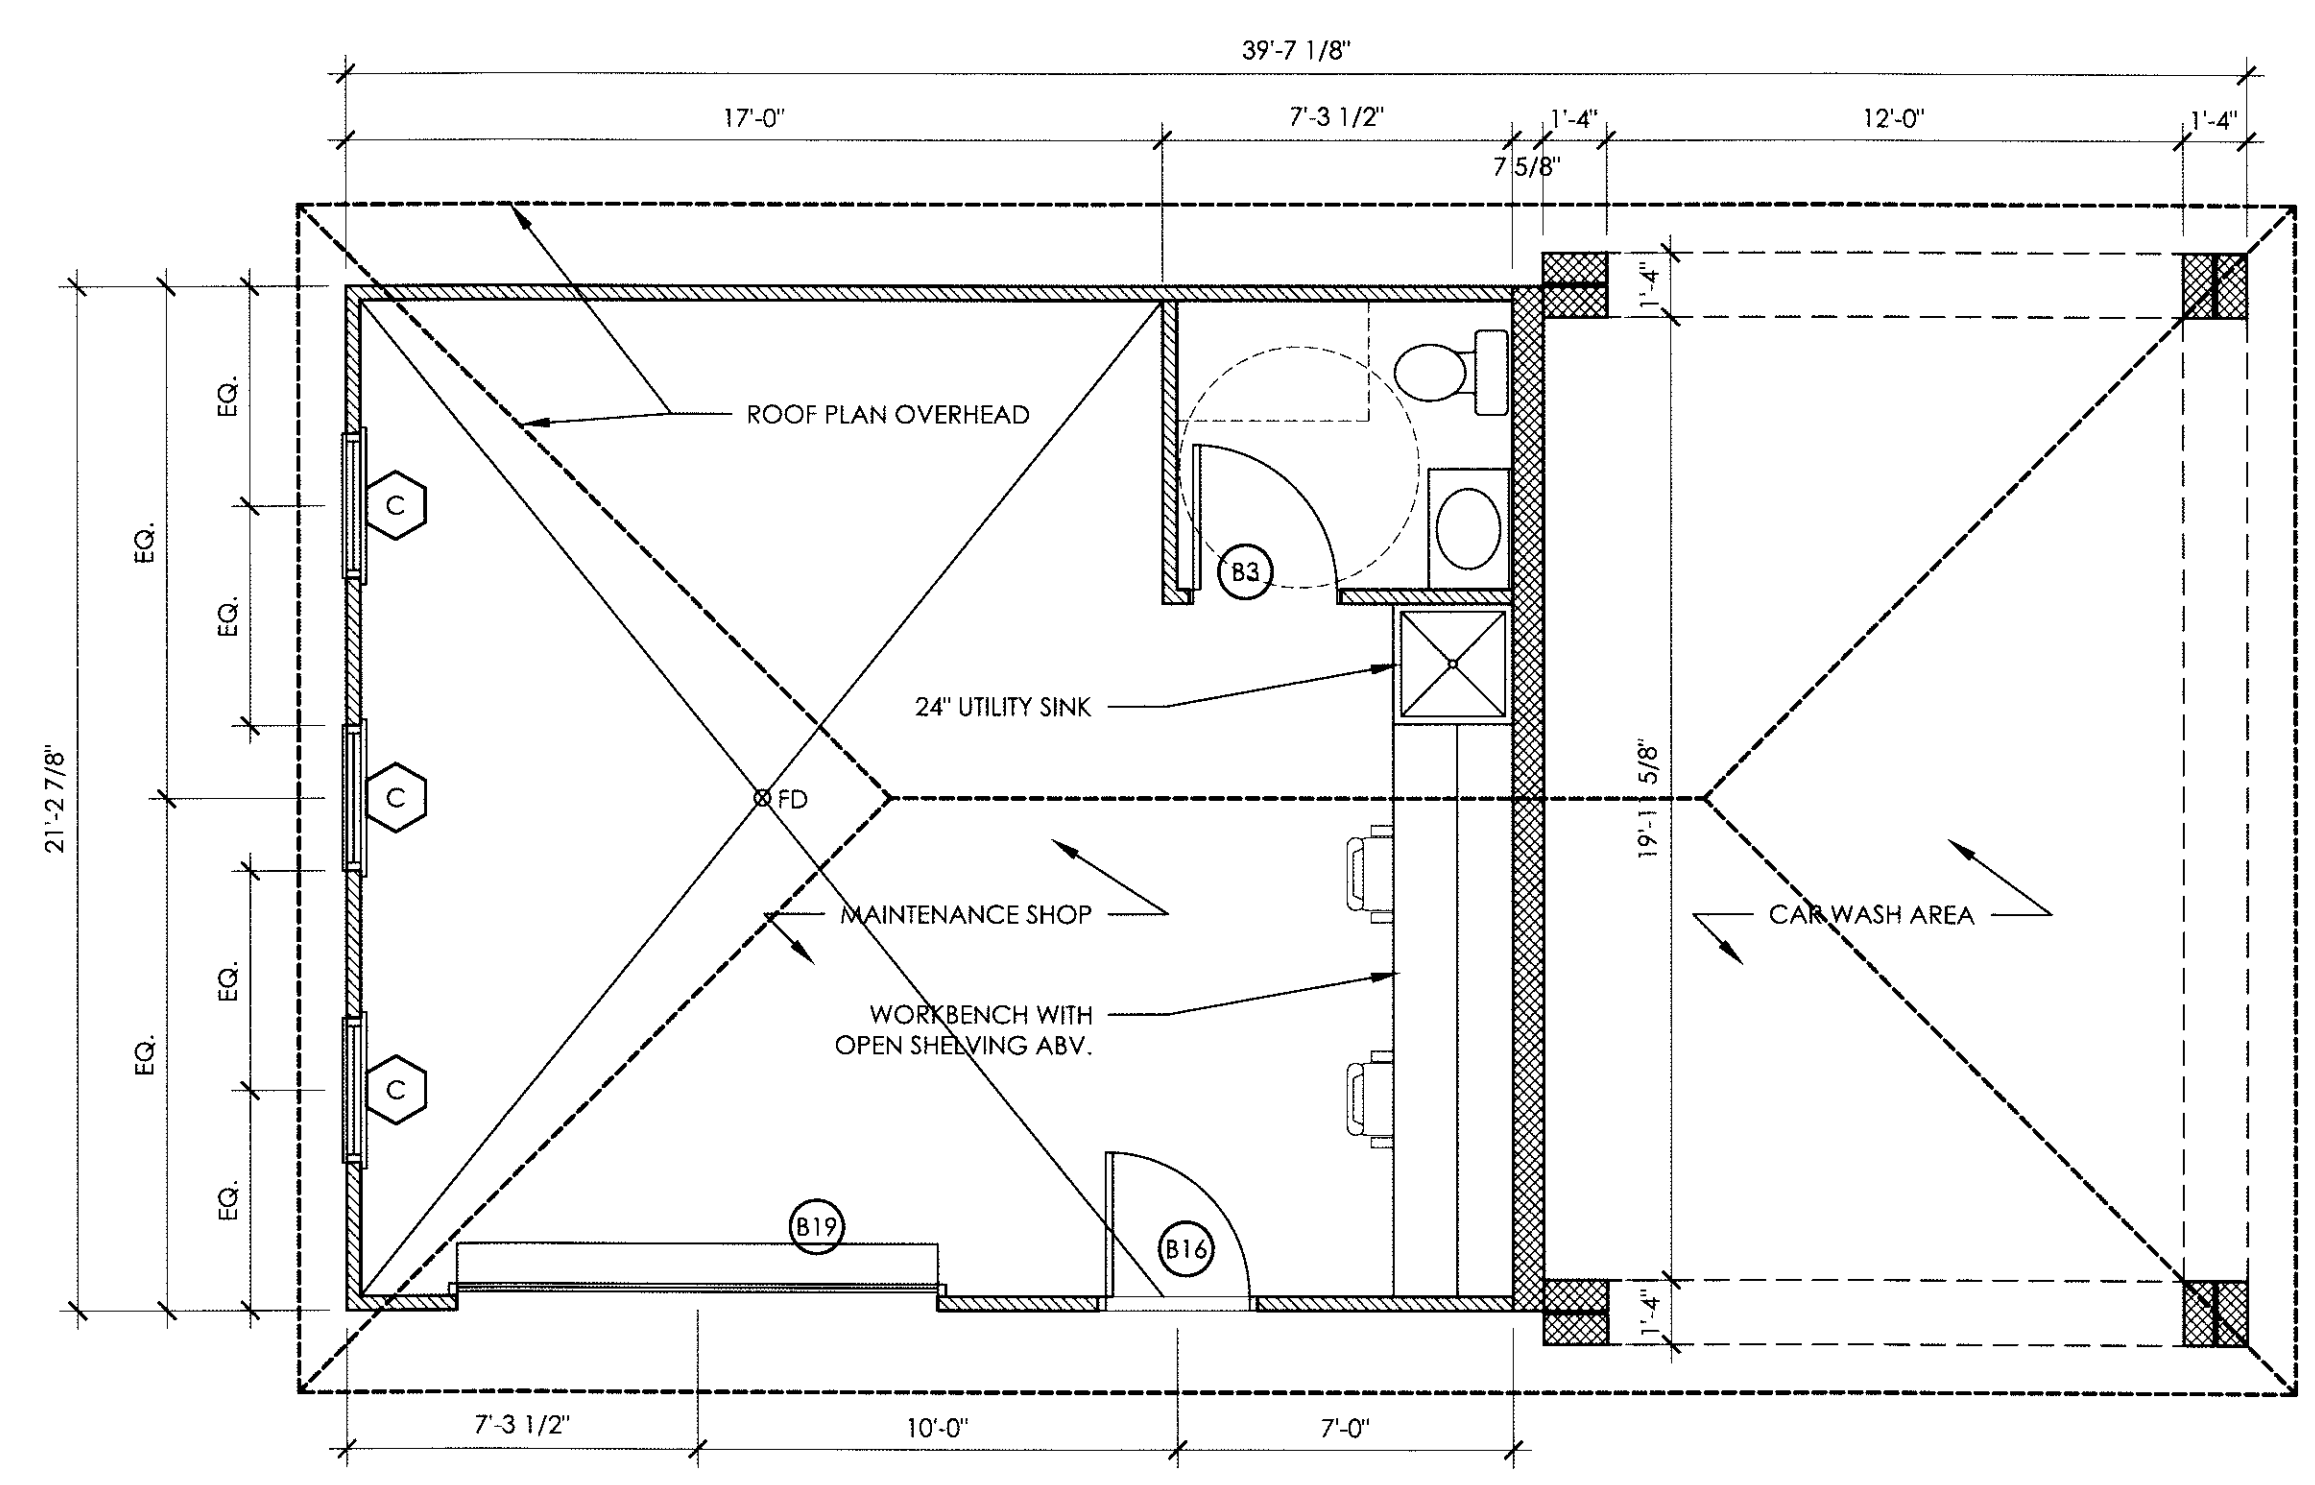

NOTE: OIL / WATER SEPARATOR SIZING AND DETAILS ARE TO BE INCLUDED WITH BUILDING CONSTRUCTION PLUMBING PLANS.

1 MAINTENANCE AND CAR WASH PLAN
1/4" = 1'-0"