


TRAFFIC CONTROL SEQUENCE - STAGE 1

1. OLD REEDY CREEK ROAD TO REMAIN OPEN AT ALL TIMES.
2. CHANNELIZE TRAFFIC ON EXISTING WINSTEAD DRIVE AS SHOWN FOR INGRESS & EGRESS FROM EXISTING LAKESIDE VIEW PLACE.
3. RELOCATE RECLAIMED WATER LINE.
4. RELOCATE EXISTING POWER, TELEPHONE AND ANY OTHER UTILITIES AS REQUIRED.
5. PERFORM ROAD WORK WITHIN SHADED AREA.

11-SP-037
 HTE#: 12-0045
 APPROVED BY THE TOWN OF CARY
 DEVELOPMENT REVIEW COMMITTEE


Planner *WHD* Date *11/10/2011*

ALL CONSTRUCTION MUST BE PERFORMED IN ACCORDANCE WITH CURRENT TOWN OF CARY STANDARD SPECIFICATIONS AND DETAILS.

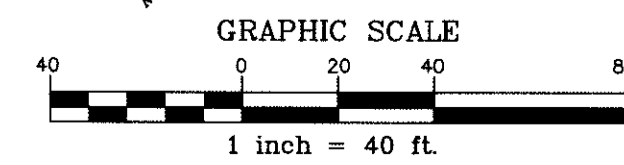

FINAL DRAWING - RELEASED FOR CONSTRUCTION

THE JOHN R. McADAMS COMPANY, INC.
 ENGINEERS • PLANNERS • SURVEYORS • ENVIRONMENTAL
 RESEARCH TRIANGLE PARK • CHARLOTTE
 2905 Meridian Parkway, Durham, NC 27713
 919-733-5646 • www.johnmccadams.com • License No.: C-0939

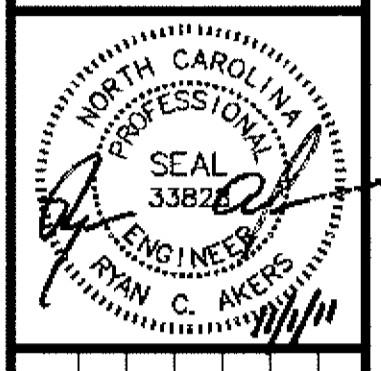

REVISIONS:



DEVELOPER:
 NORTHWOOD RAVIN, LLC
 5020 WESTON PARKWAY
 SUITE 300
 CARY, NORTH CAROLINA 27513
 CONTACT: JEFF FURMAN
 (919) 256-3027

LOFTS AT WESTON LAKESIDE
OLD REEDY CREEK ROAD AND WINSTEAD
DRIVE RE-ALIGNMENT PLANS
 CARY, NORTH CAROLINA
TRAFFIC CONTROL PLAN - STAGE 1

PROJECT NO.	RAV-11000
FILENAME:	RAV11000-RW-TC1
DESIGNED BY:	WHD
DRAWN BY:	DLP
SCALE:	1" = 40'
DATE:	11-02-2011
SHEET NO.	RW-7

