



© JERRY TURNER & ASSOCIATES, INC. THIS DOCUMENT IS THE PROPERTY OF JERRY TURNER & ASSOCIATES. ALL RIGHTS ARE RESERVED AND ANY POSSESSION, REPRODUCTION, OR OTHER USE OF THIS DOCUMENT WITHOUT THE PRIOR PERMISSION OF JERRY TURNER & ASSOCIATES IS EXPRESSLY PROHIBITED.

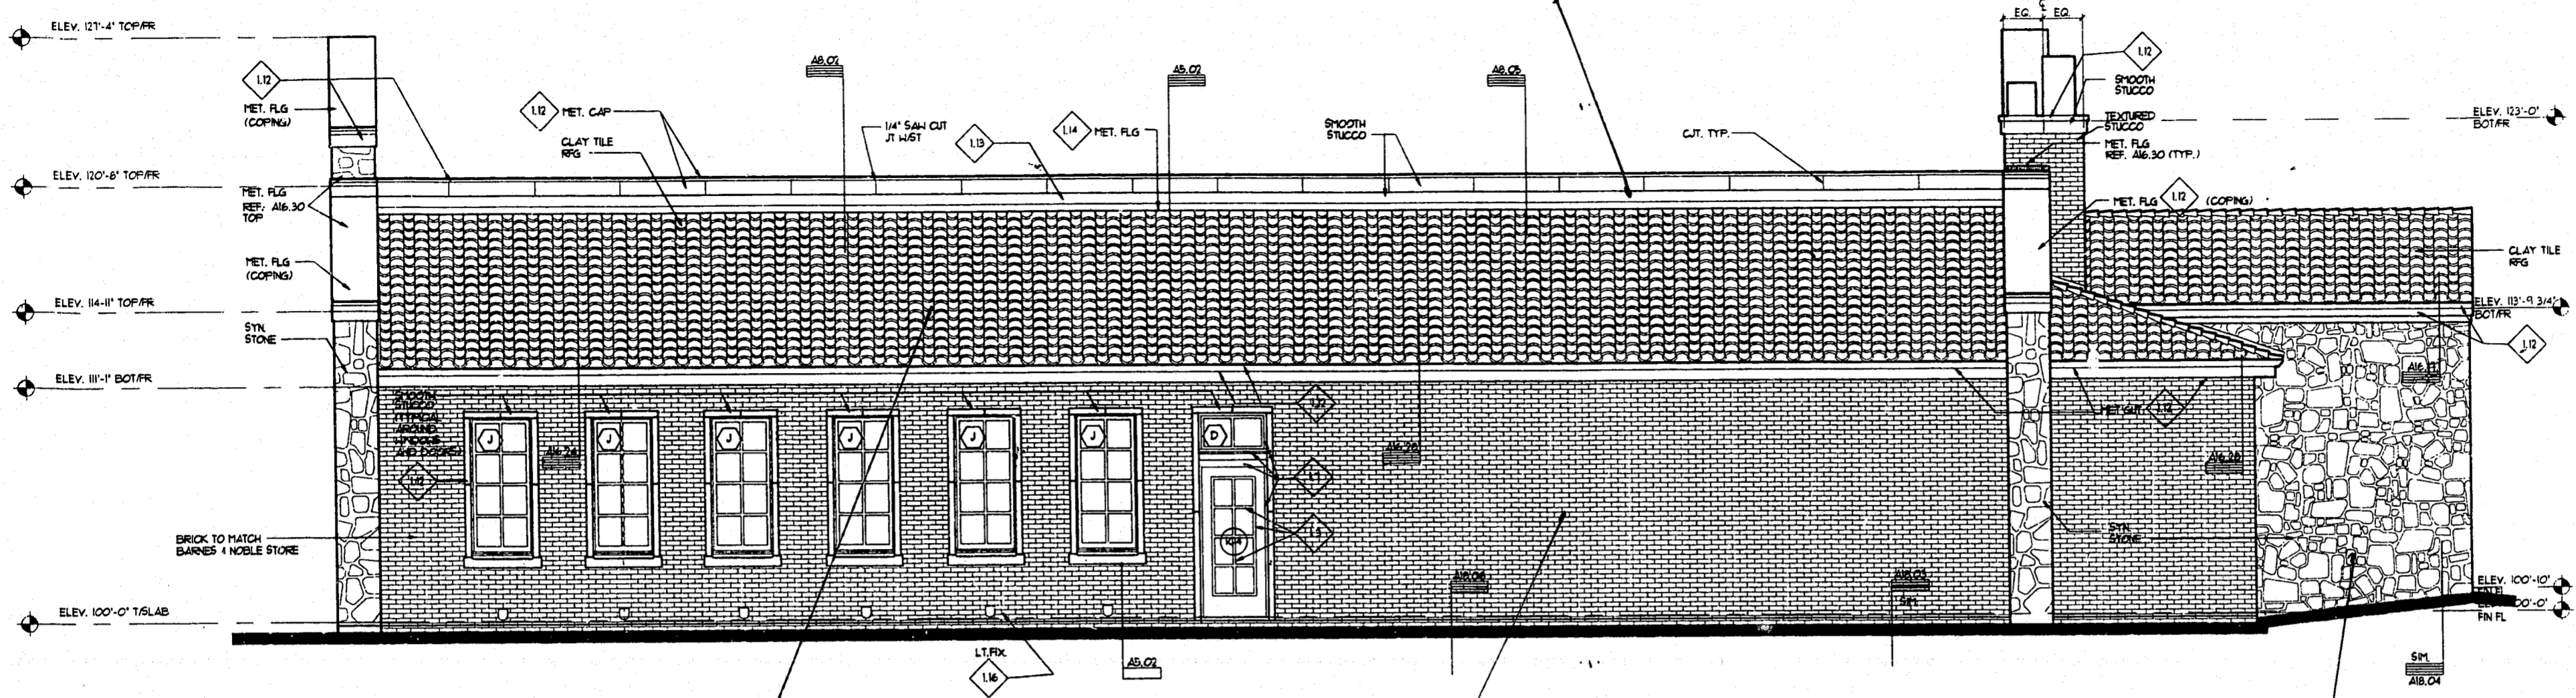

LEFT SIDE ELEVATION SCALE: 1/4" = 1'-0"

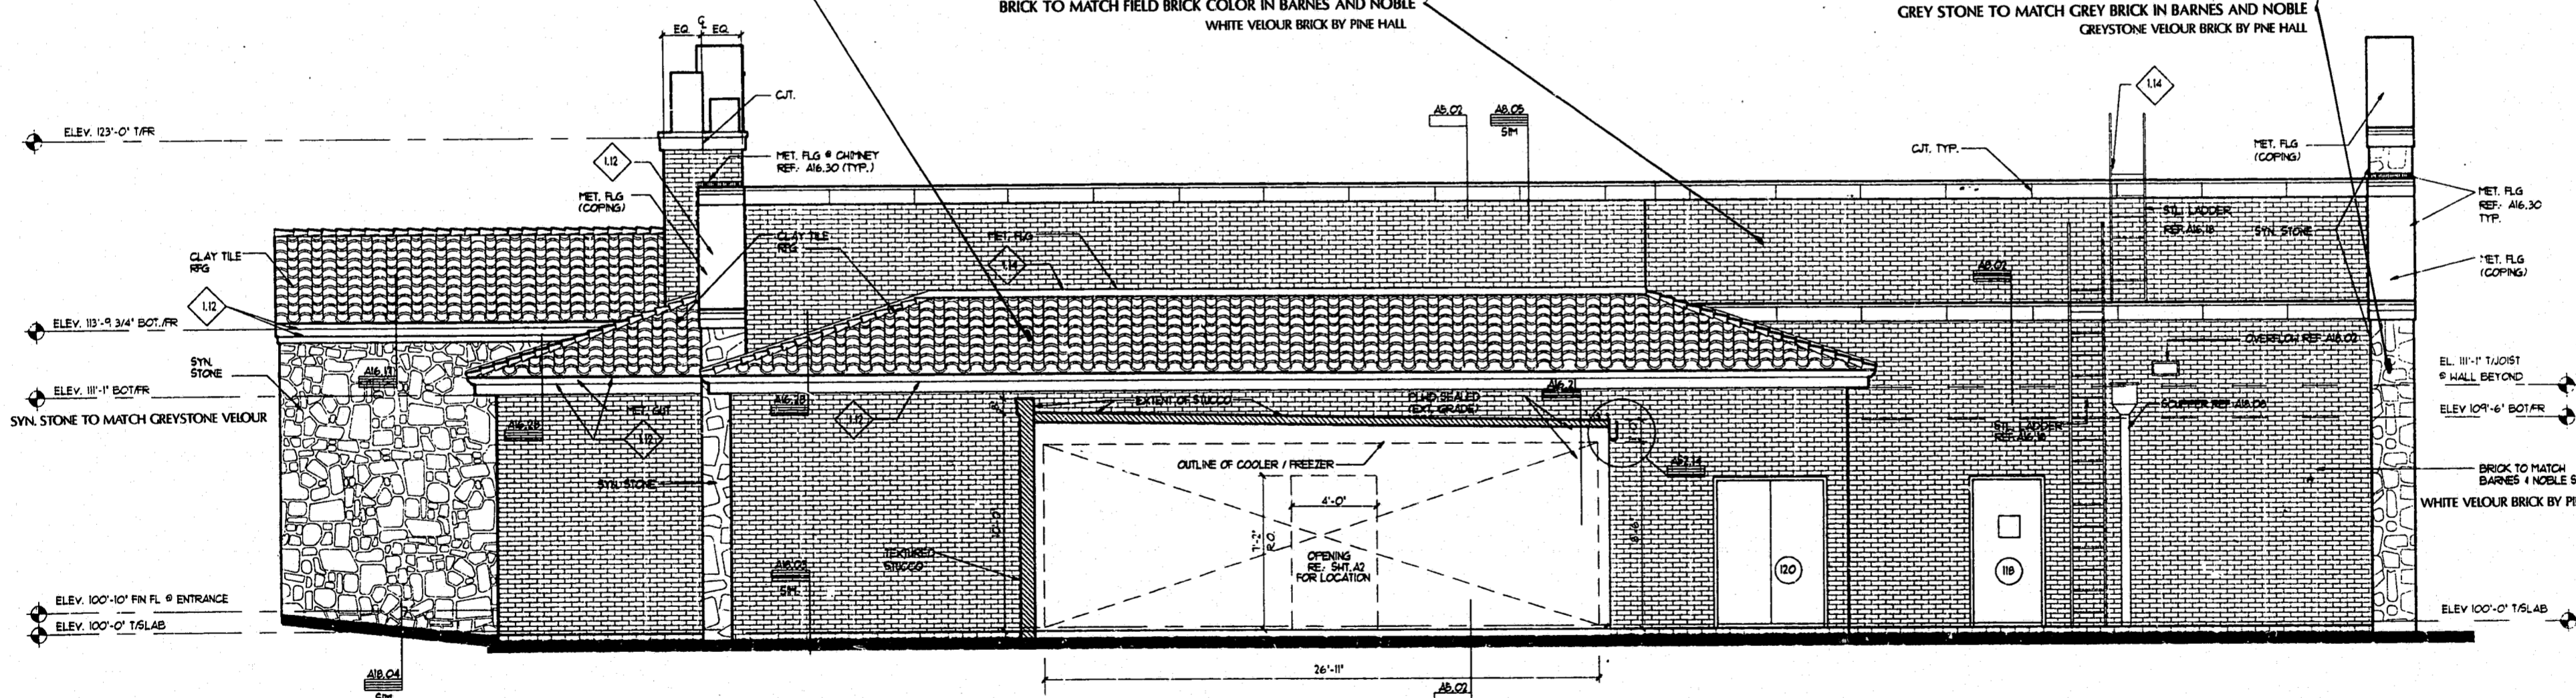

RIGHT SIDE ELEVATION SCALE: 1/4" = 1'-0"

ELEVATION NOTES

- FIELD STUCCO TO BE TEXTURED TO MATCH OWNER SAMPLE AND STUCCO TRIM TO BE SMOOTH TEXTURE.
- ANGLED HOOD SHUTTERS ARE SHOWN. REMOVED FOR CLARITY. PROVIDE & INSTALL HOOD SHUTTERS FOR ALL EXTERIOR WINDOWS & OPENINGS.



JERRY TURNER & ASSOCIATES

LANDSCAPE ARCHITECTURE
LAND PLANNING
ENVIRONMENTAL DESIGN

905 JONES FRANKLIN ROAD
RALEIGH, NORTH CAROLINA 27606
(919) 851-7150

62 S.E. 6TH AVENUE
DELRAY BEACH, FLORIDA 33483
(407) 276-0453

PROJECT
MACARONI GRILL
CARY COMMONS
CARY, NORTH CAROLINA

REVISIONS

DRAWN _____ **CHECKED** _____
AS SHOWN
SCALE _____ **DATE** _____
5/26/95
TITLE _____

ARCHITECTURALS
CONSTRUCTION DRAWING

FILE NO. _____ **JOB NO.** _____
170 2093.05
SEAL _____ **SHEET NO.** _____

DICKSON ♦ EDSON ♦ MCMAHON
ARCHITECTS AND INTERIOR DESIGNERS
6506 Greenville Avenue Suite 307 Dallas, Texas 75206 (214) 696-9073