

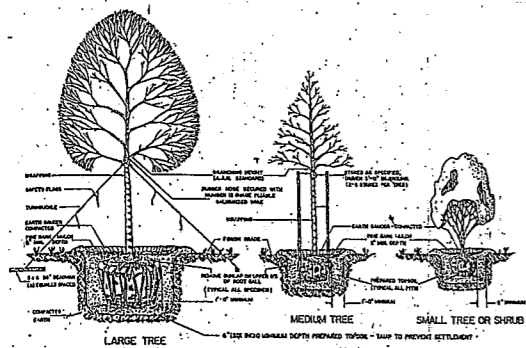



REVERSE BOARD FENCE

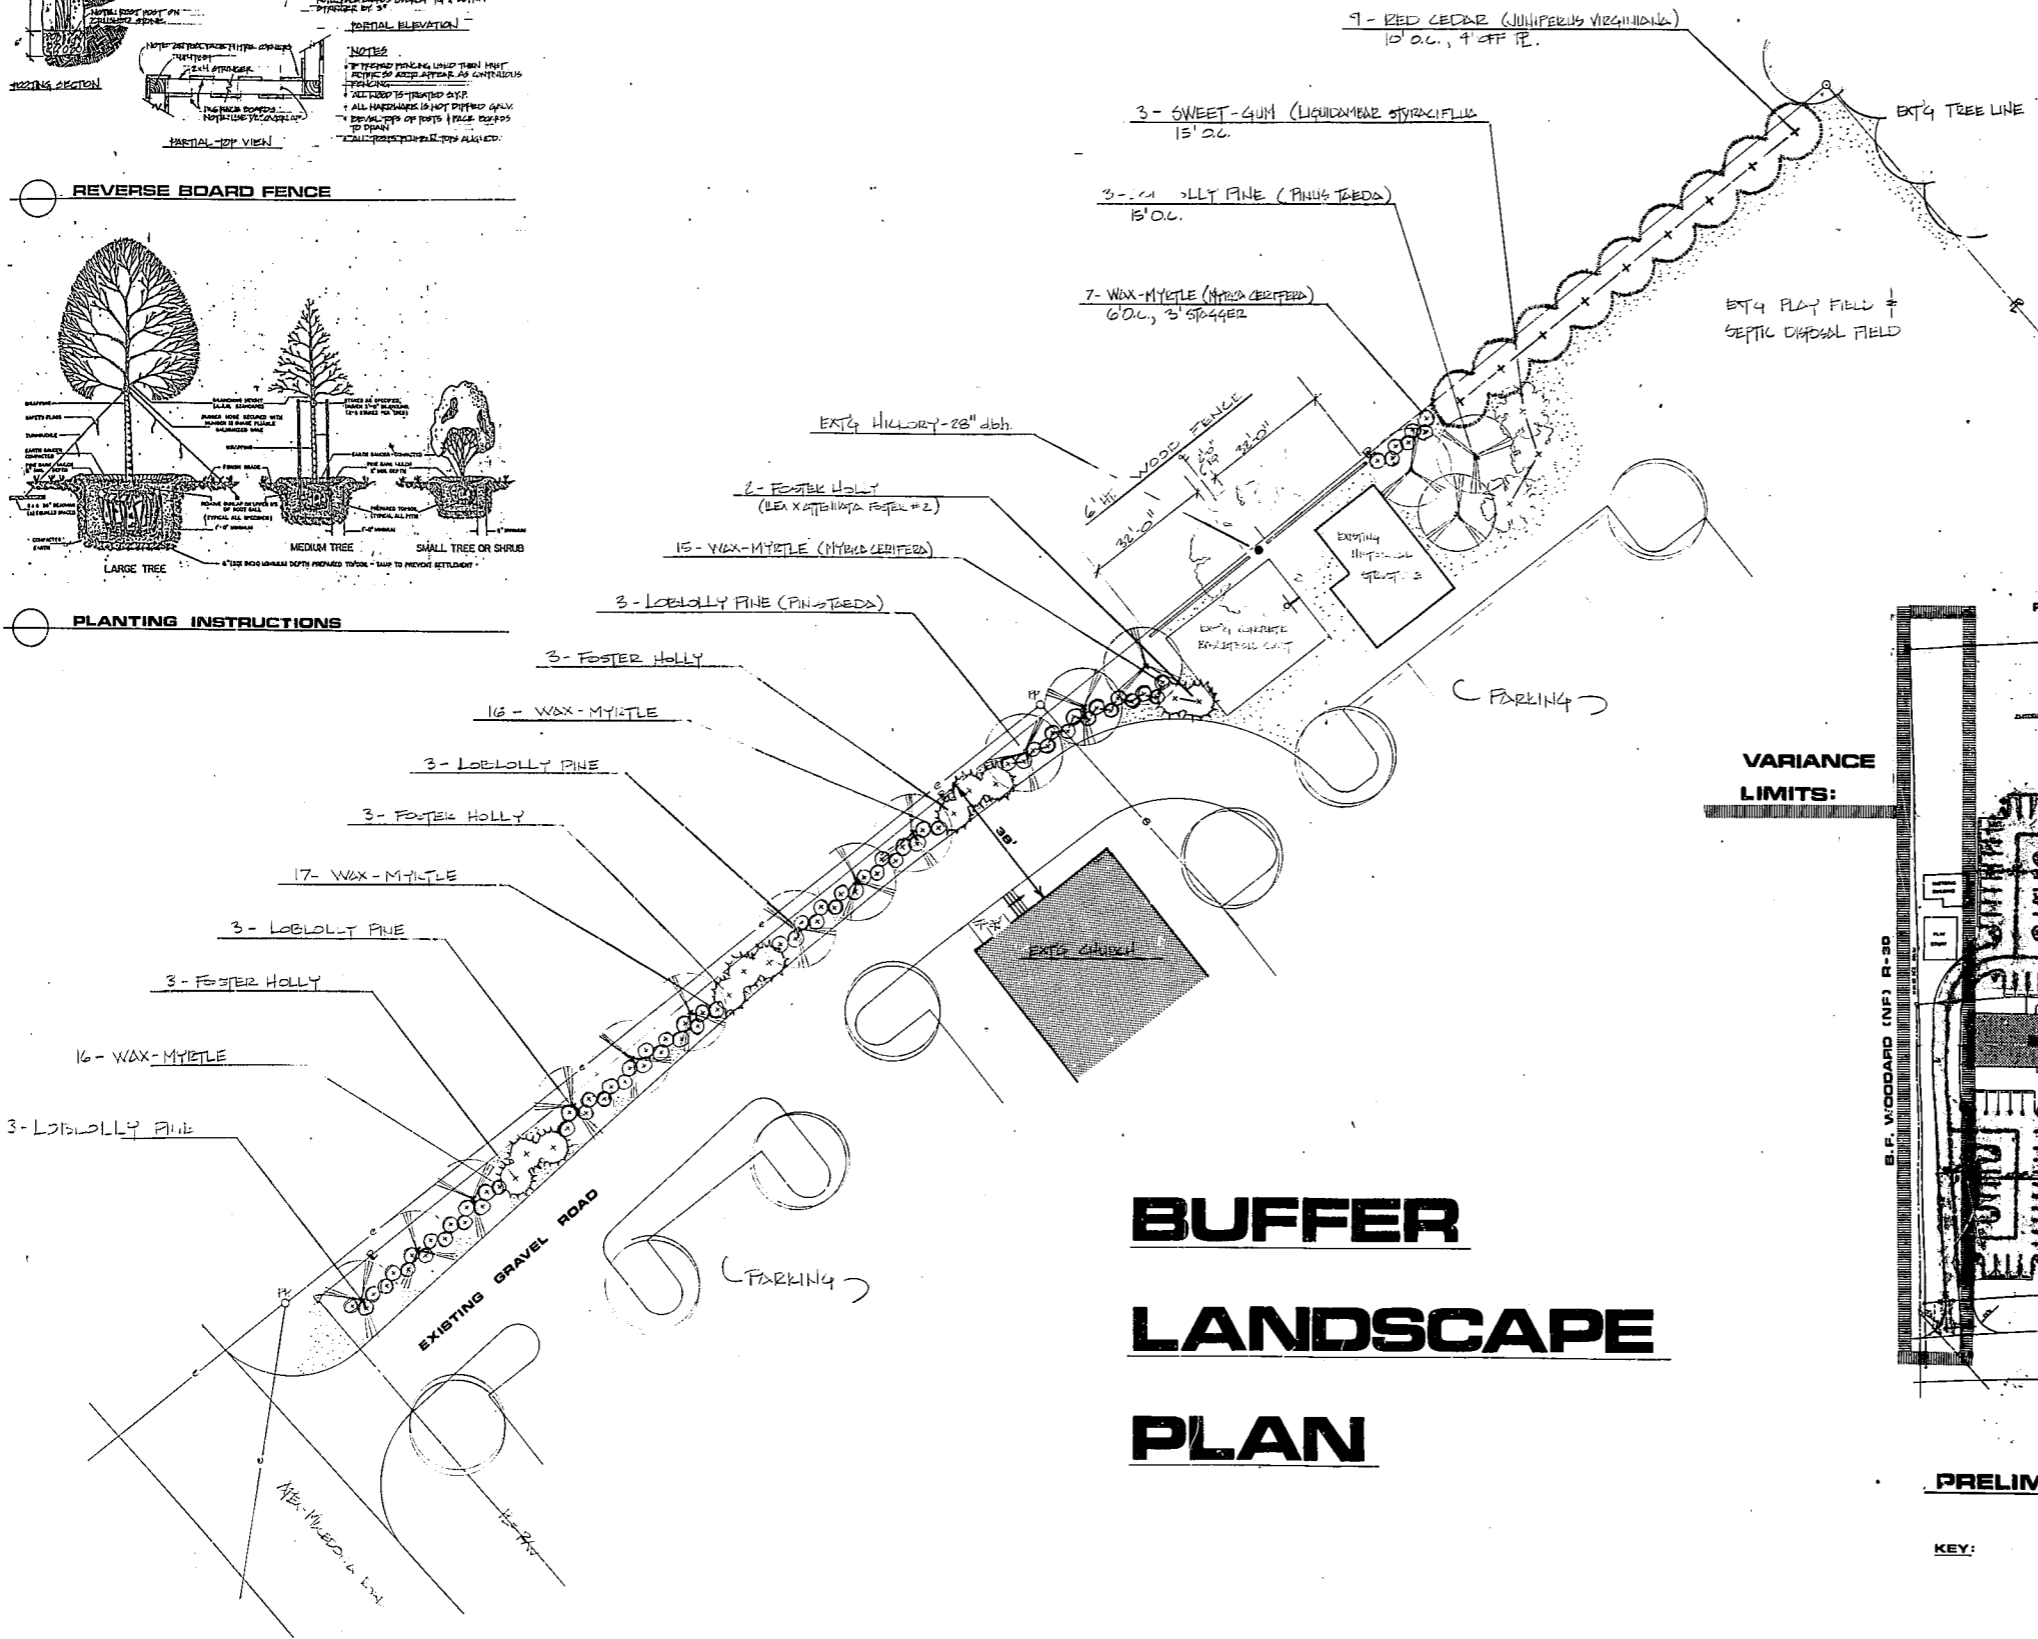

PLANTING INSTRUCTIONS

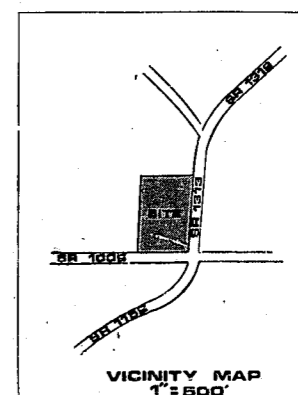

# BUFFER LANDSCAPE PLAN

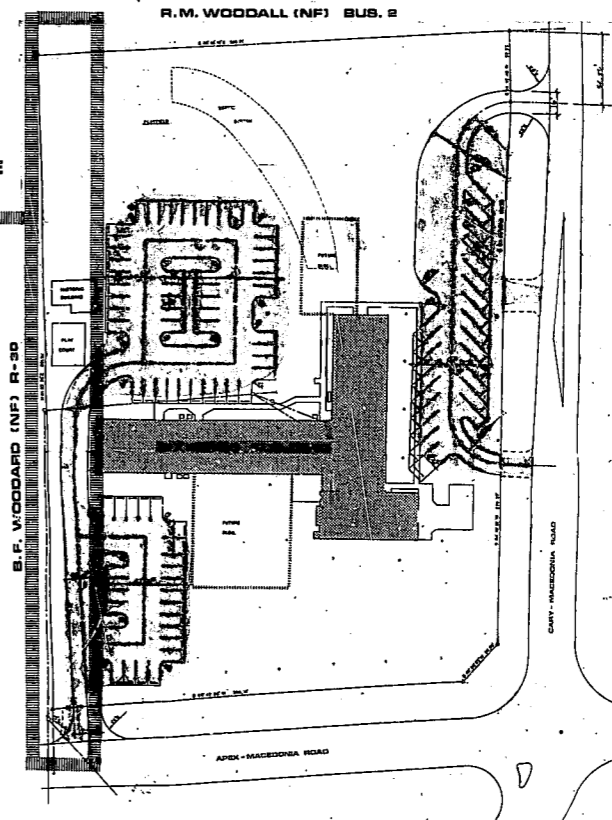

PRELIMINARY SITE SKETCH NTS

KEY: EXISTING PARKING

MACEDONIA UNITED METHODIST CHURCH  
SWIFT CREEK TOWNSHIP - CARY ETJ

SUNGATE DESIGN GROUP  
LANDSCAPE ARCHITECTURE PARK PLANNING SCENARIOS  
LAND PLANNING & DEVELOPMENT SOIL ENGINEER  
918-A JONES FRANKLIN ROAD RALEIGH, NC 27608  
818-888-8843

SCALE 1" = 20'
DATE 6/20/18
FILE NO.
REVISIONS
OF