




L1 TREE PLANTING DETAIL

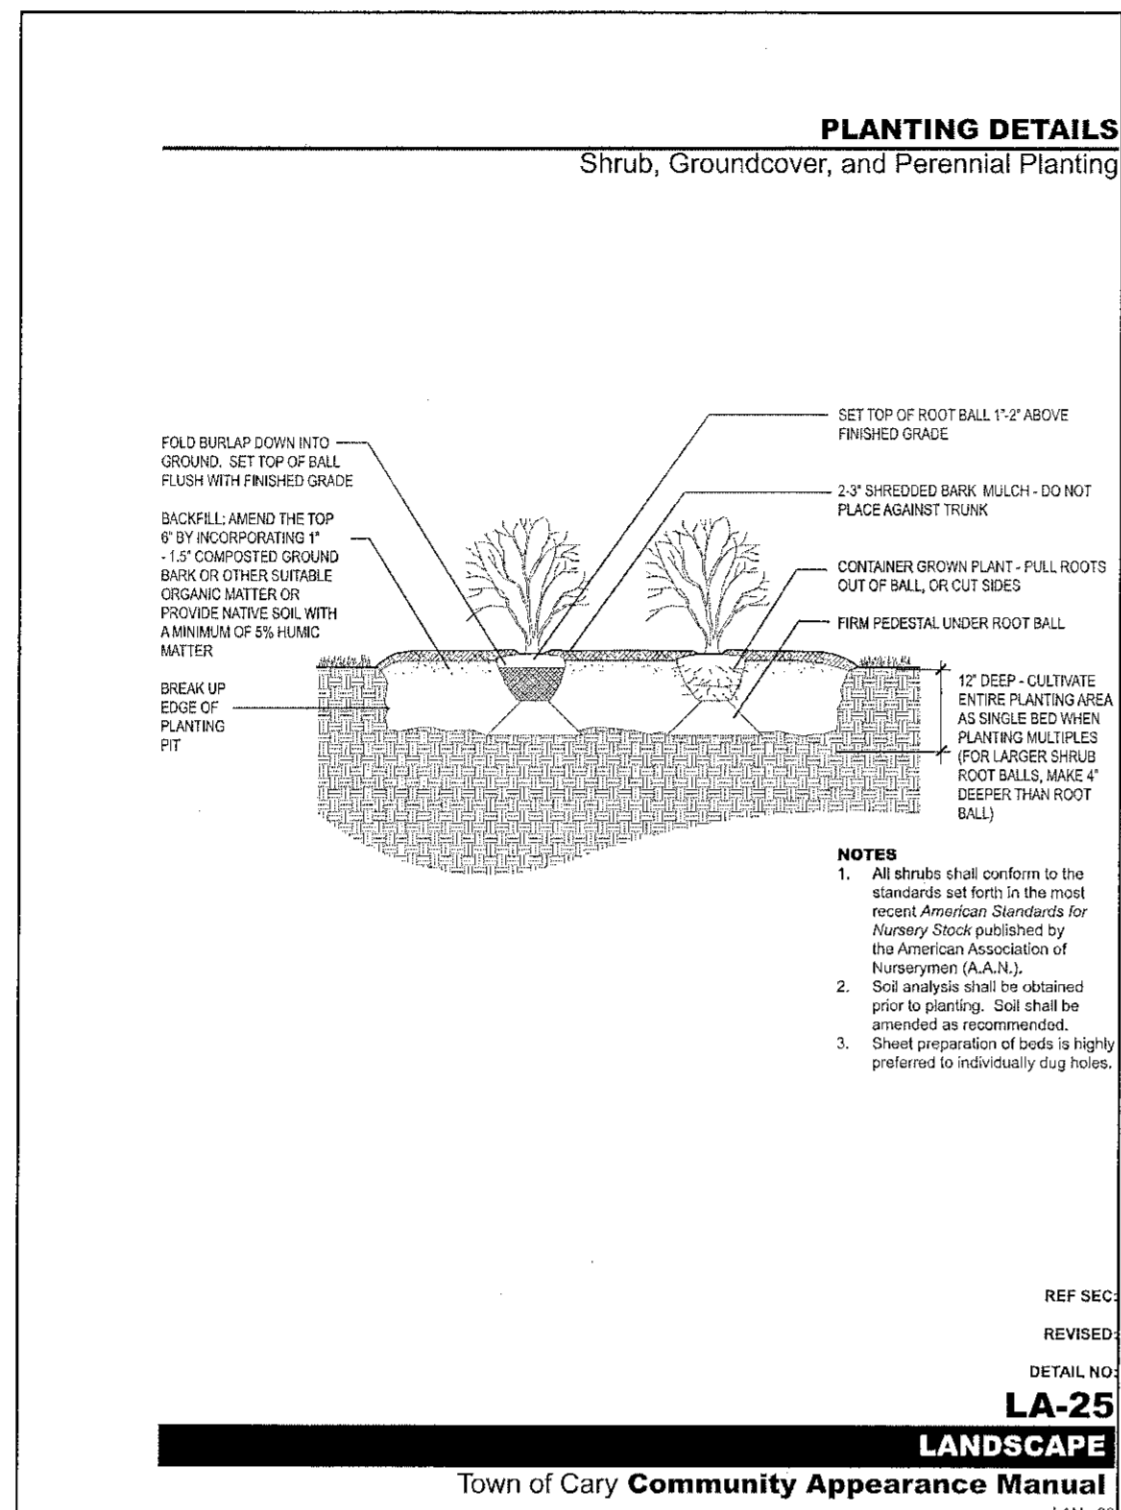


L2 SHRUB PLANTING DETAIL

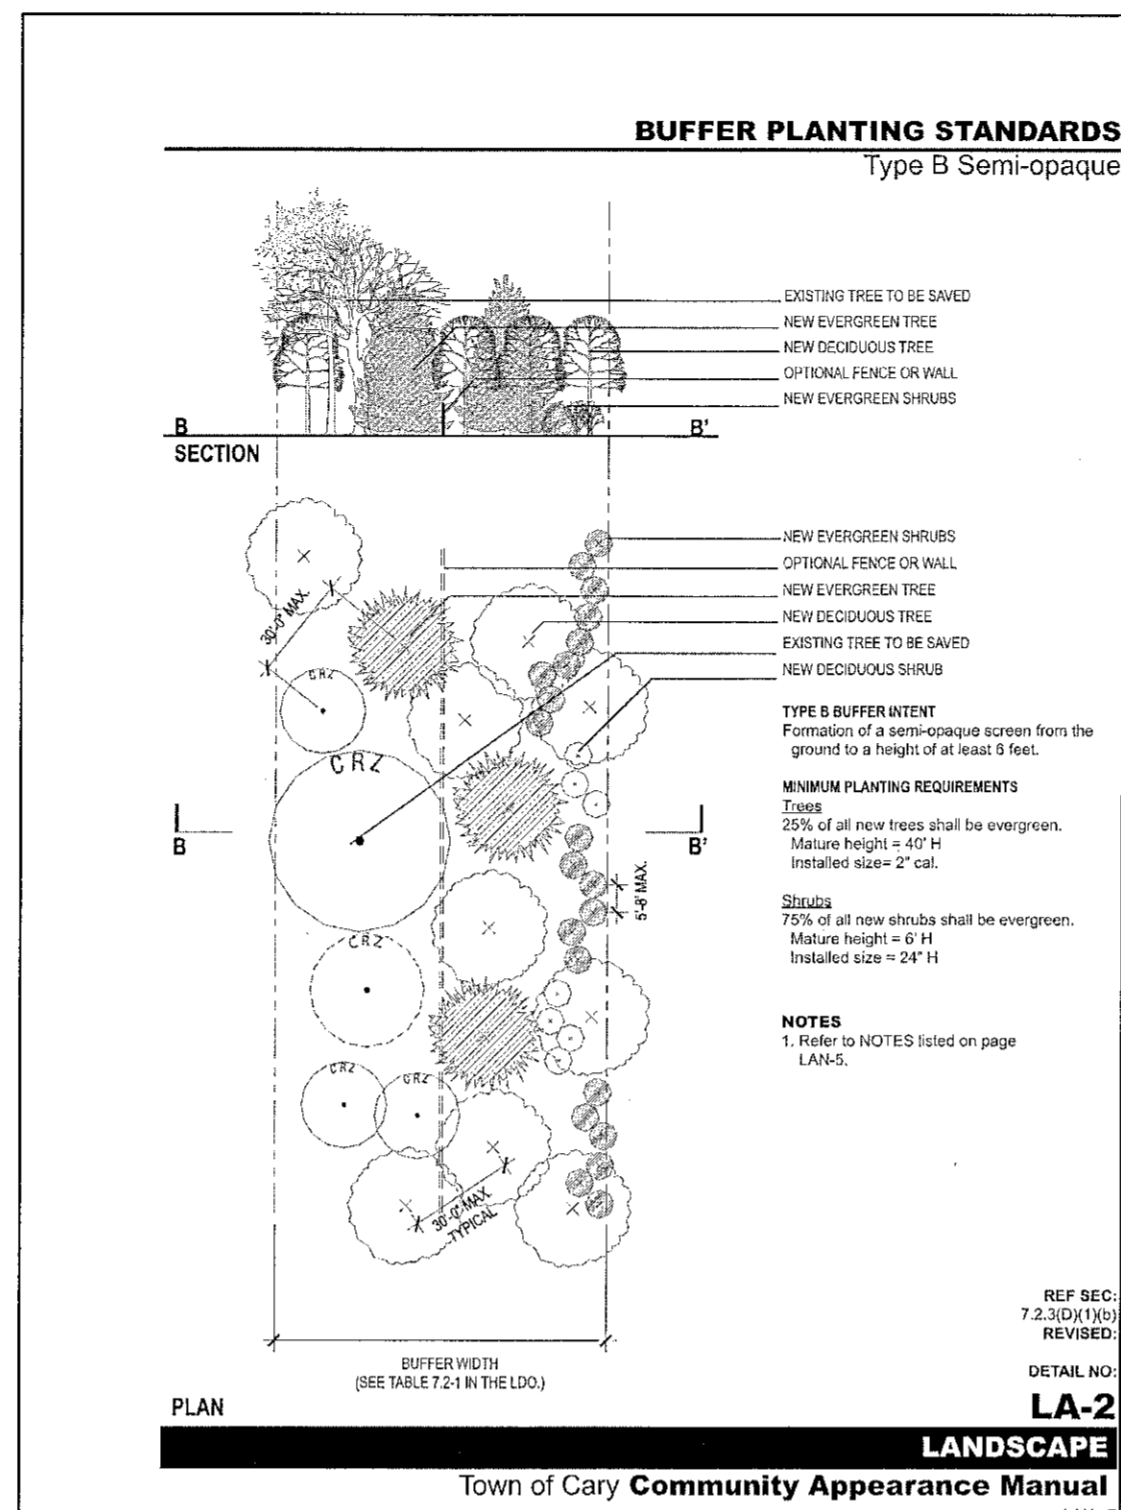

L3 TYPE 'B' BUFFER DETAIL

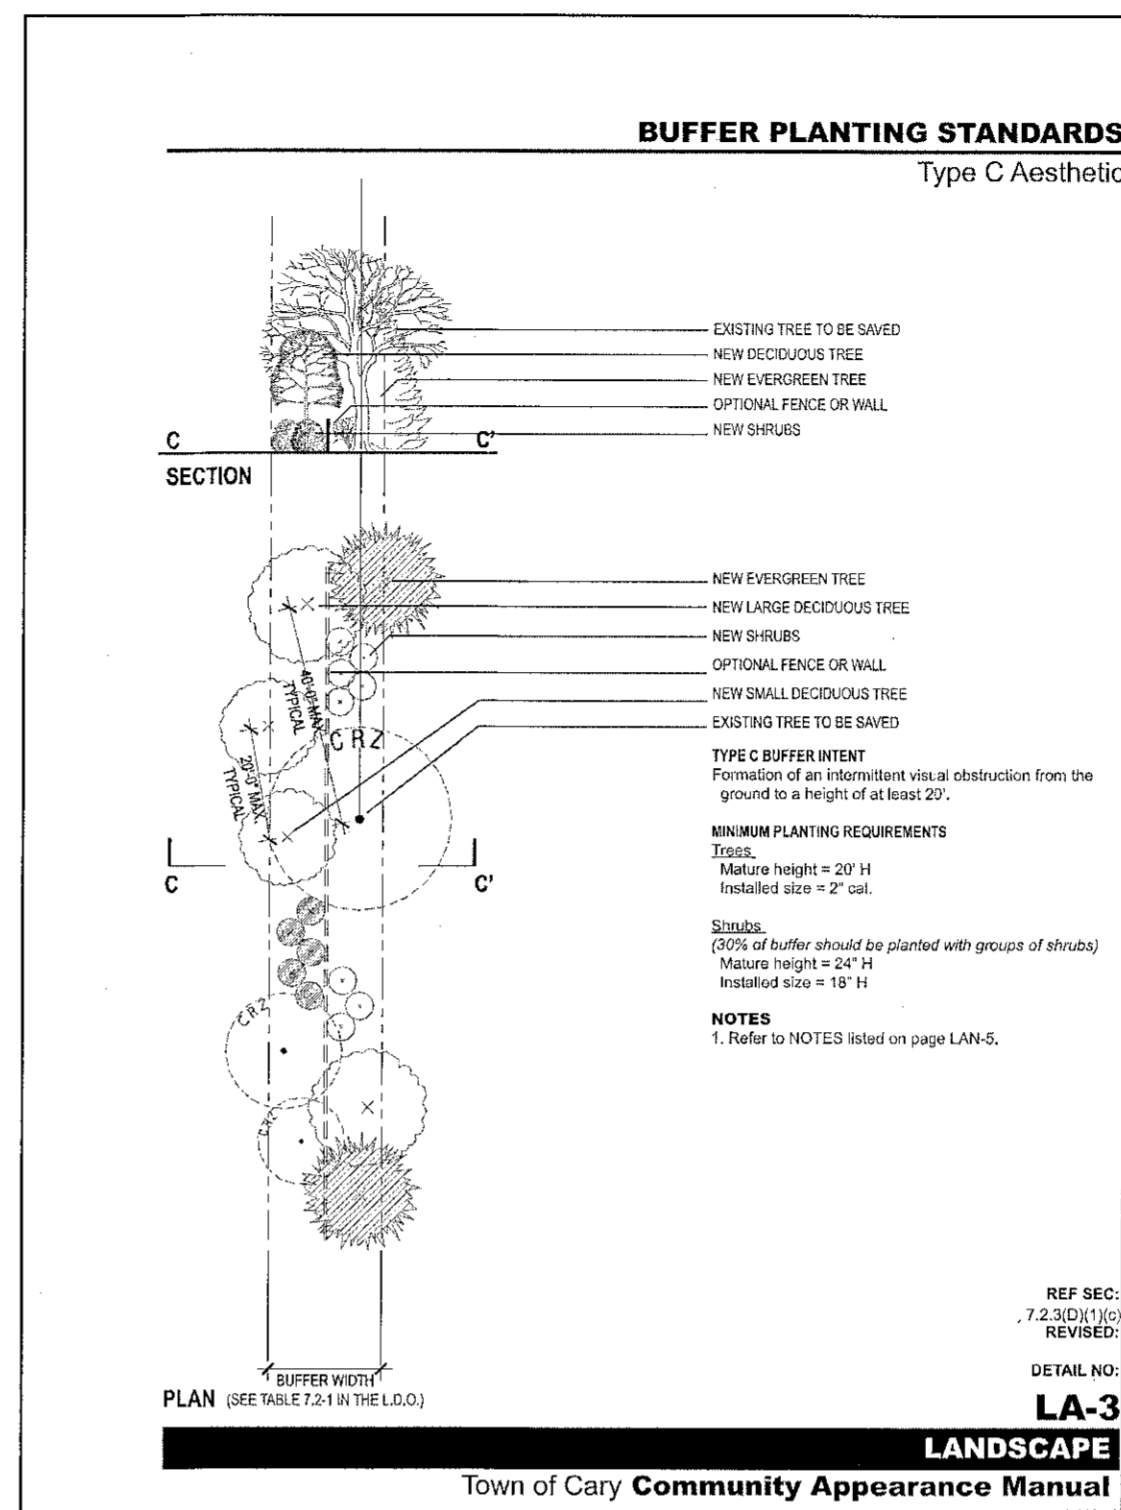

L4 TYPE 'C' BUFFER DETAIL

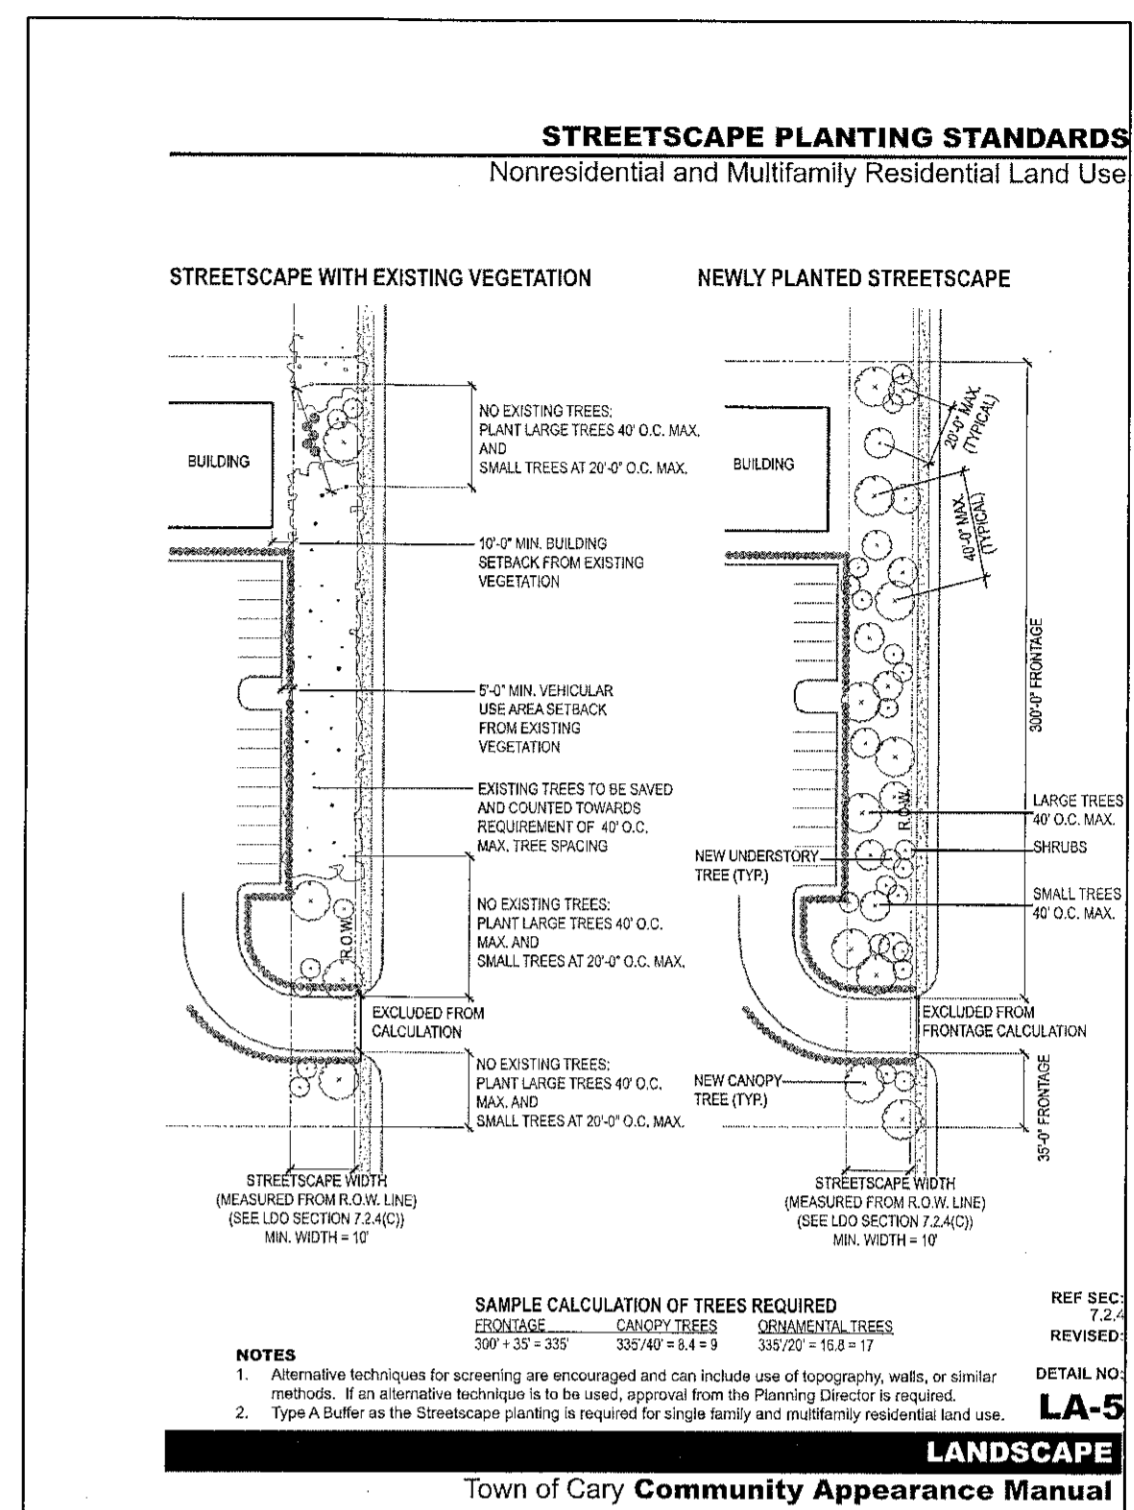

L5 STREETSCAPE PLANTING DETAIL

F:\200-289\255-14 110 Davis Drive (Mccallan)\80-Drawings\86-Design\255-14 L-1.dwg Oct 09, 2014 - 2:07pm BY:Mark Phillips

14-SP-039  
HTE #: 14-1613  
Approved by the Town of Cary  
Development Review Committee  
Planner: *[Signature]* Date: 11-5-14

**PABST & HILBURN, PA**  
ENGINEERING & CONSULTING  
911 Parkside Drive, Suite E  
Raleigh, North Carolina 27615  
Phone: 919.848.4399 Fax: 919.848.4395  
License Number: C-3211

**MARUTHI PEDIATRICS**  
110 LATTNER CT., TOWN OF CARY, NORTH CAROLINA, WAKE COUNTY  
SITE PLANS  
LANDSCAPE DETAIL SHEET

NO.	REVISION	DATE

PREPARED FOR: MCKAY CONSTRUCTION  
900 W. HURSAN STREET  
RALEIGH, NC 27603

DATE: 6/12/2014

PROJECT ENGINEER / MANAGER: *[Signature]*

PROJECT CAD DESIGNER: *[Signature]*

PROJECT SURVEYOR: *[Signature]*

WAKE COUNTY LAND SURVEYING

DRAWING SHEET  
**L-1.1**  
PROJECT NUMBER  
**255-14**