




EAST
 1/8" = 1'-0" 4

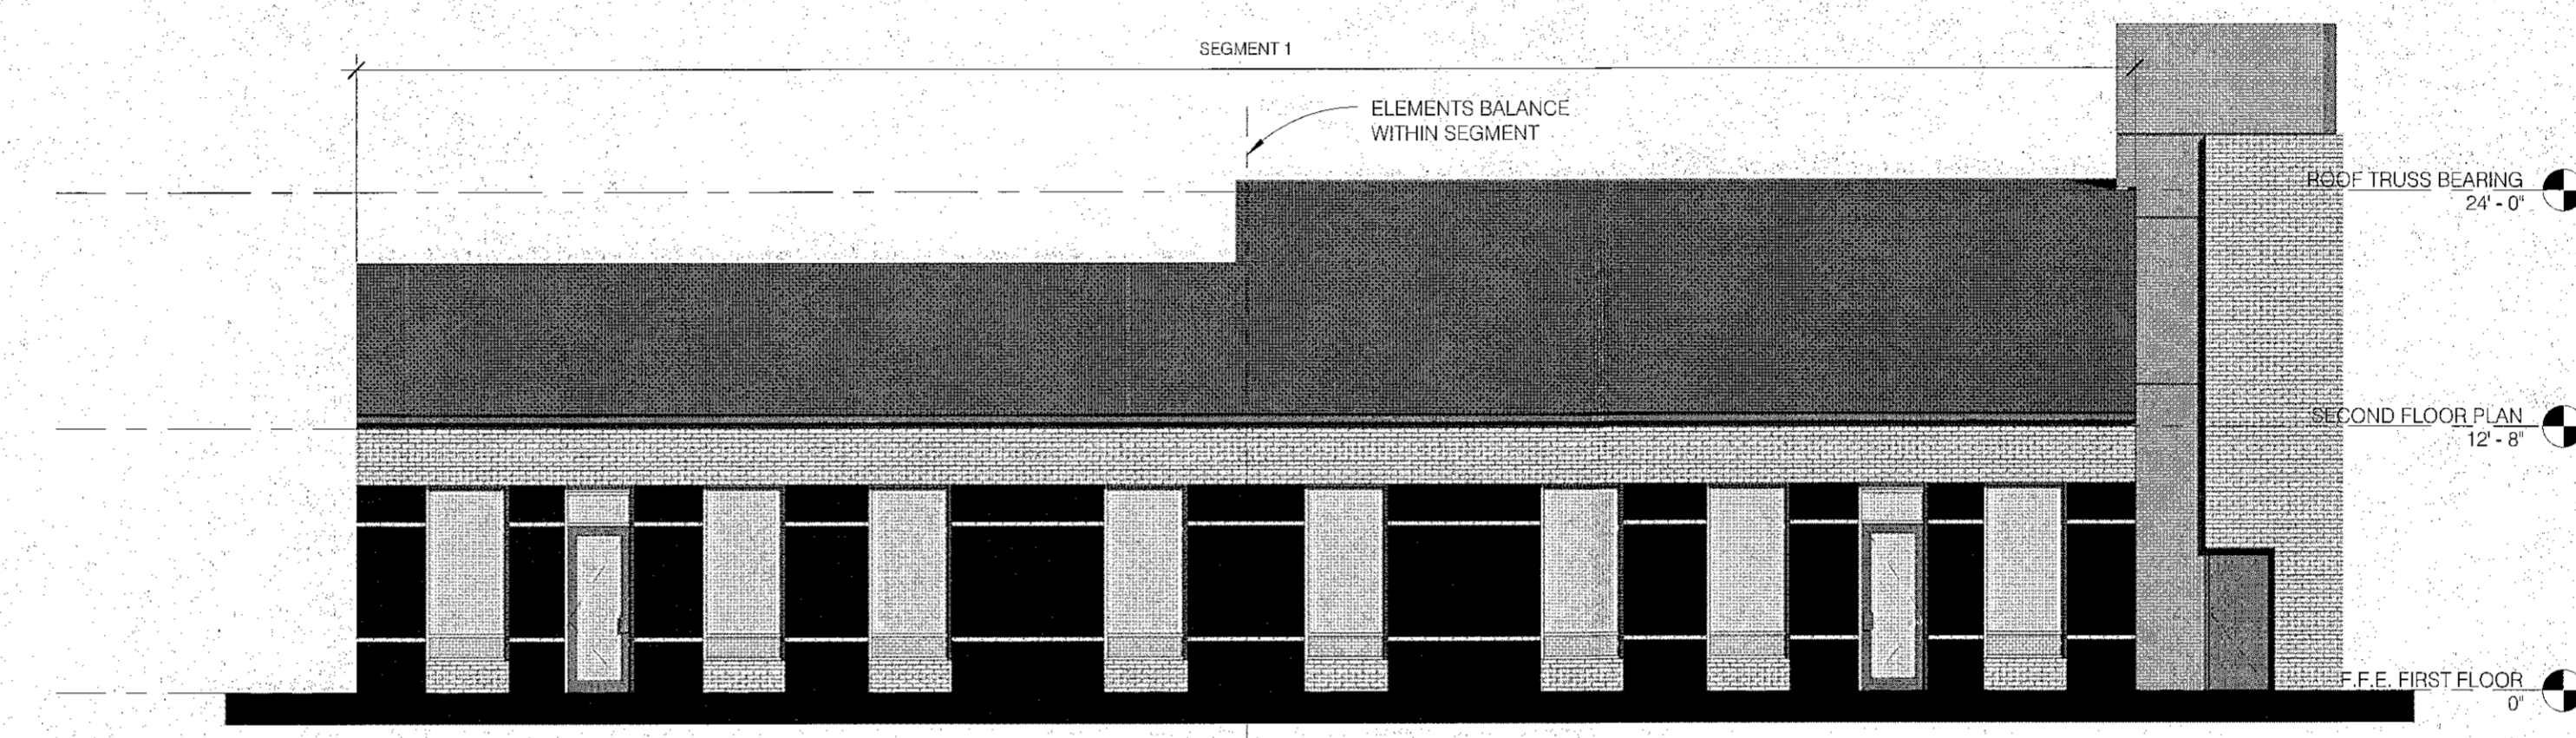

NORTH
 1/8" = 1'-0" 3

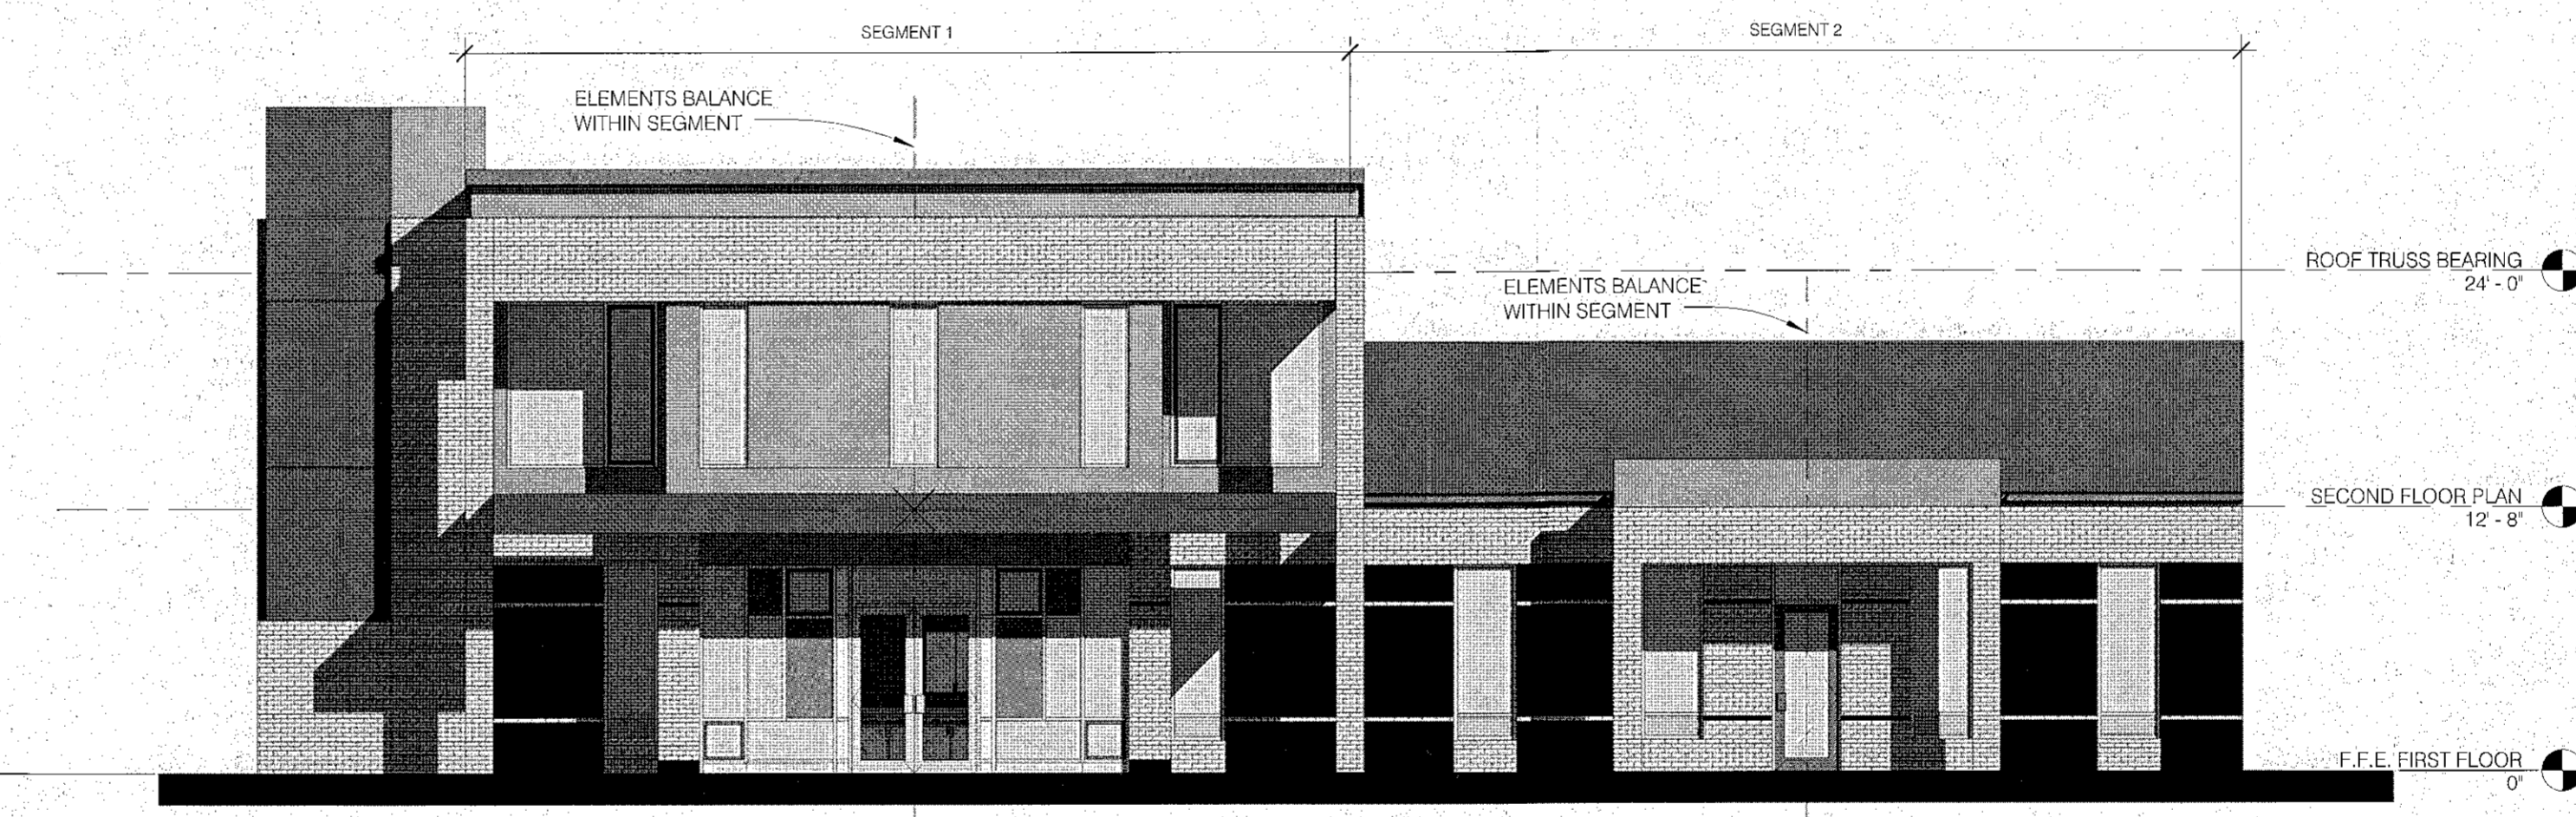

SOUTH
 1/8" = 1'-0" 2

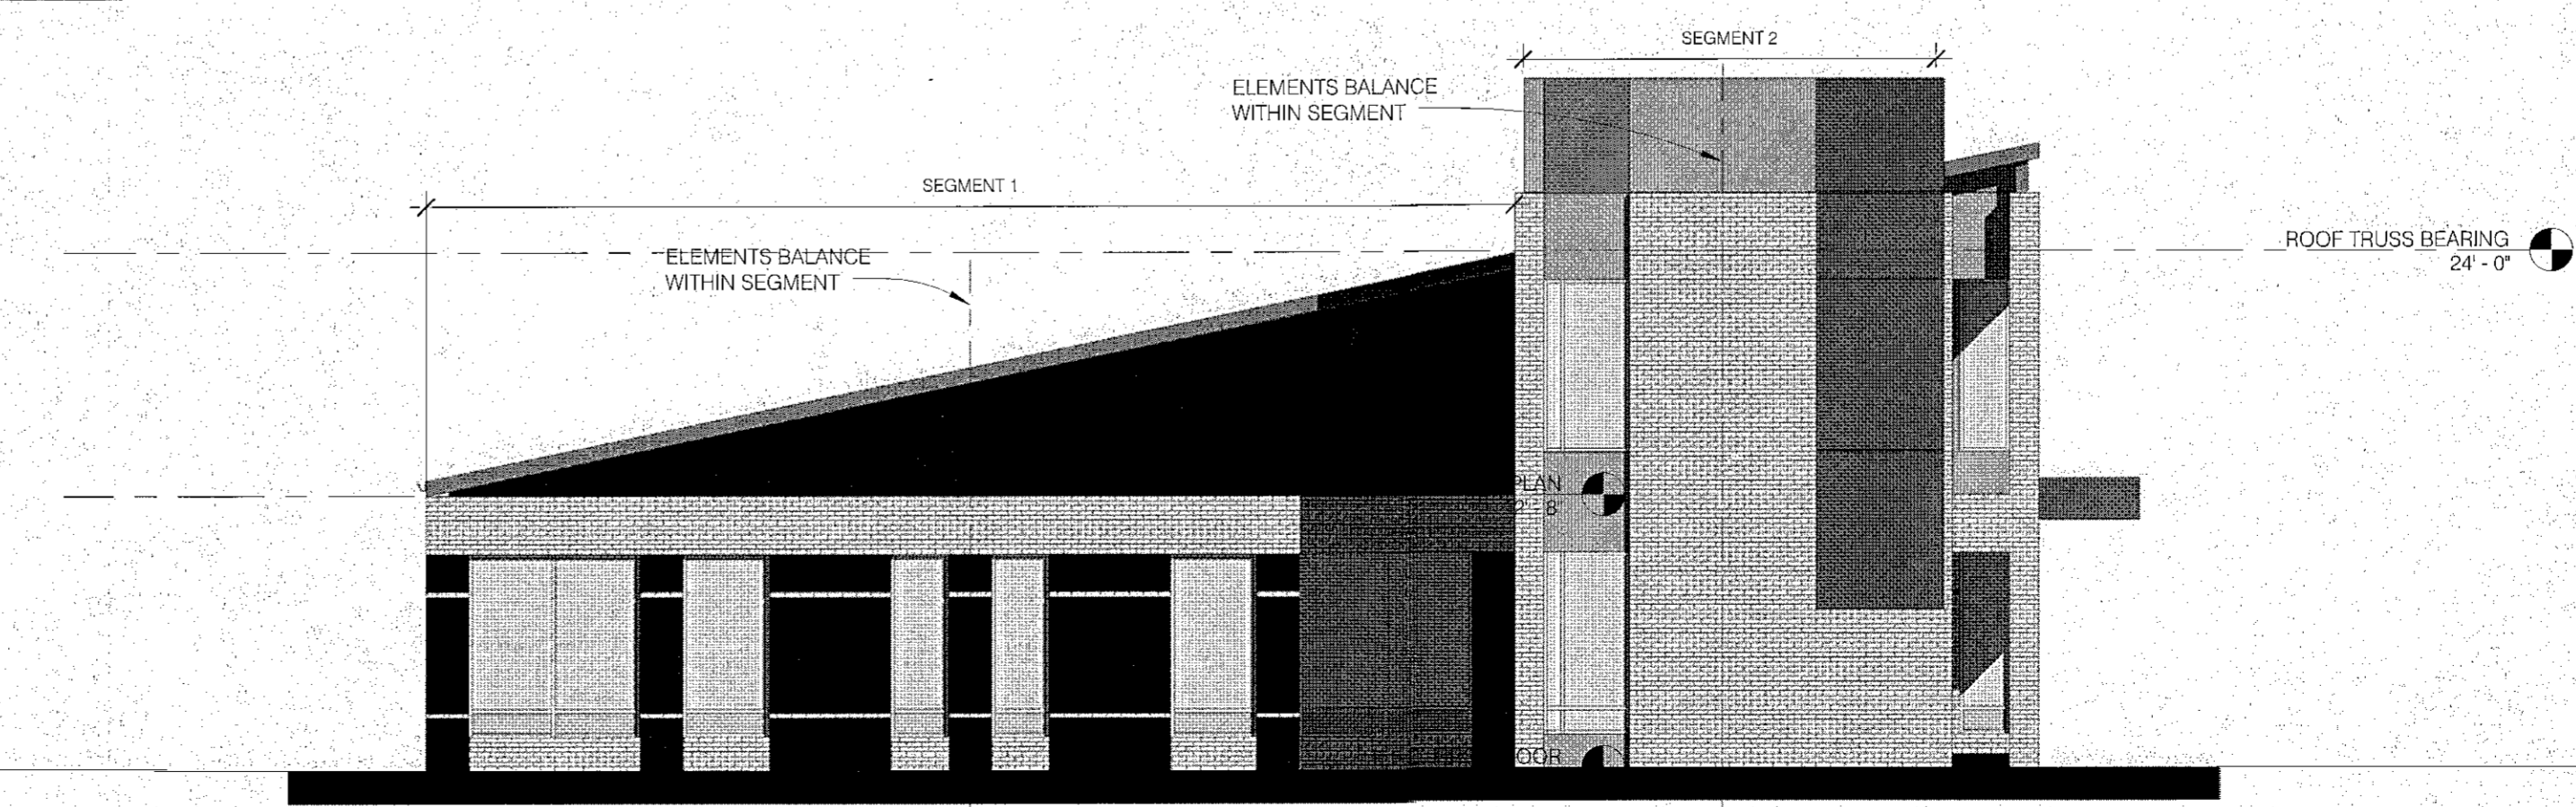

WEST
 1/8" = 1'-0" 1

14-SP-039
 HTE#: 14-1613
 Approved by the Town of Cary
 Development Review Committee
 Planner: *M. [Signature]* Date: 11-5-14