

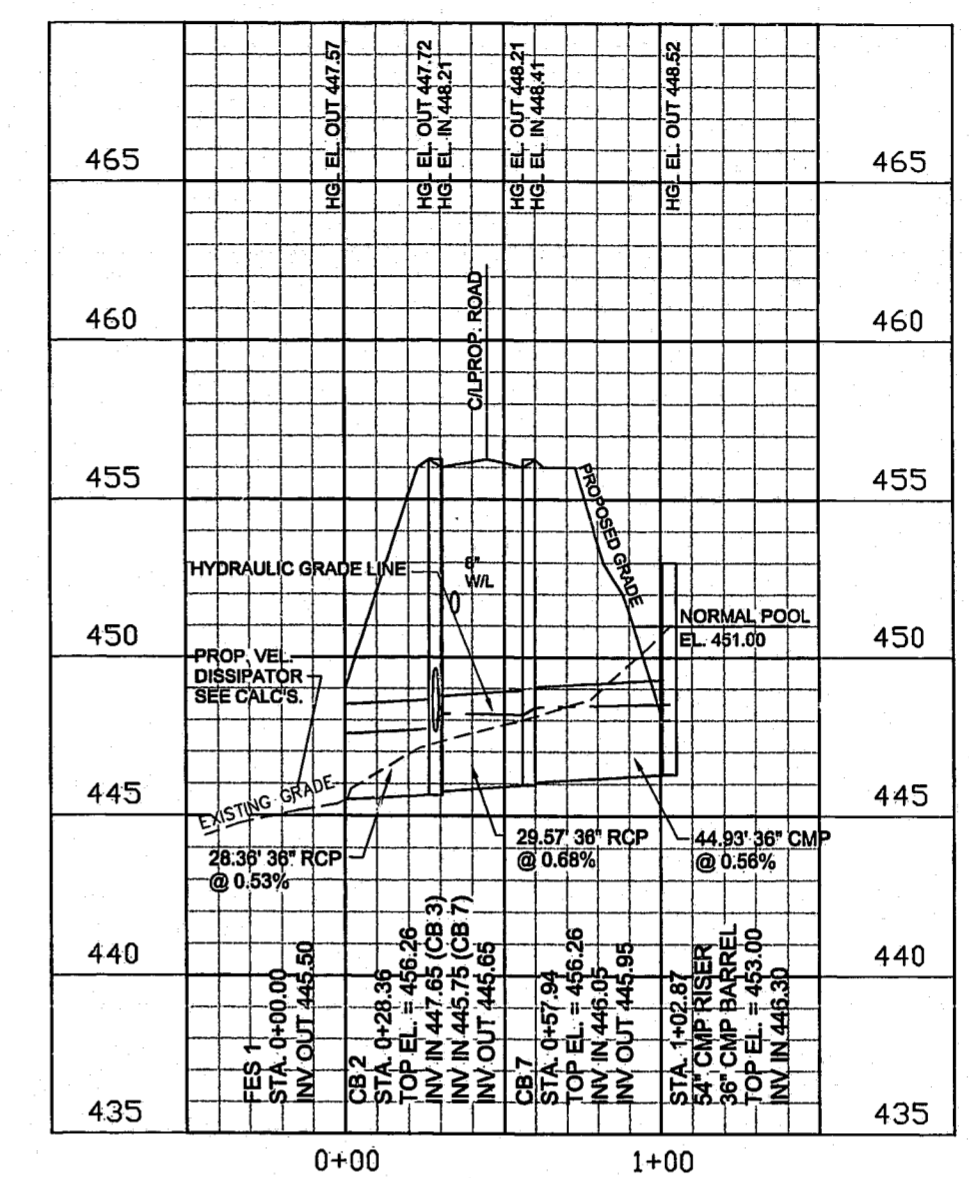
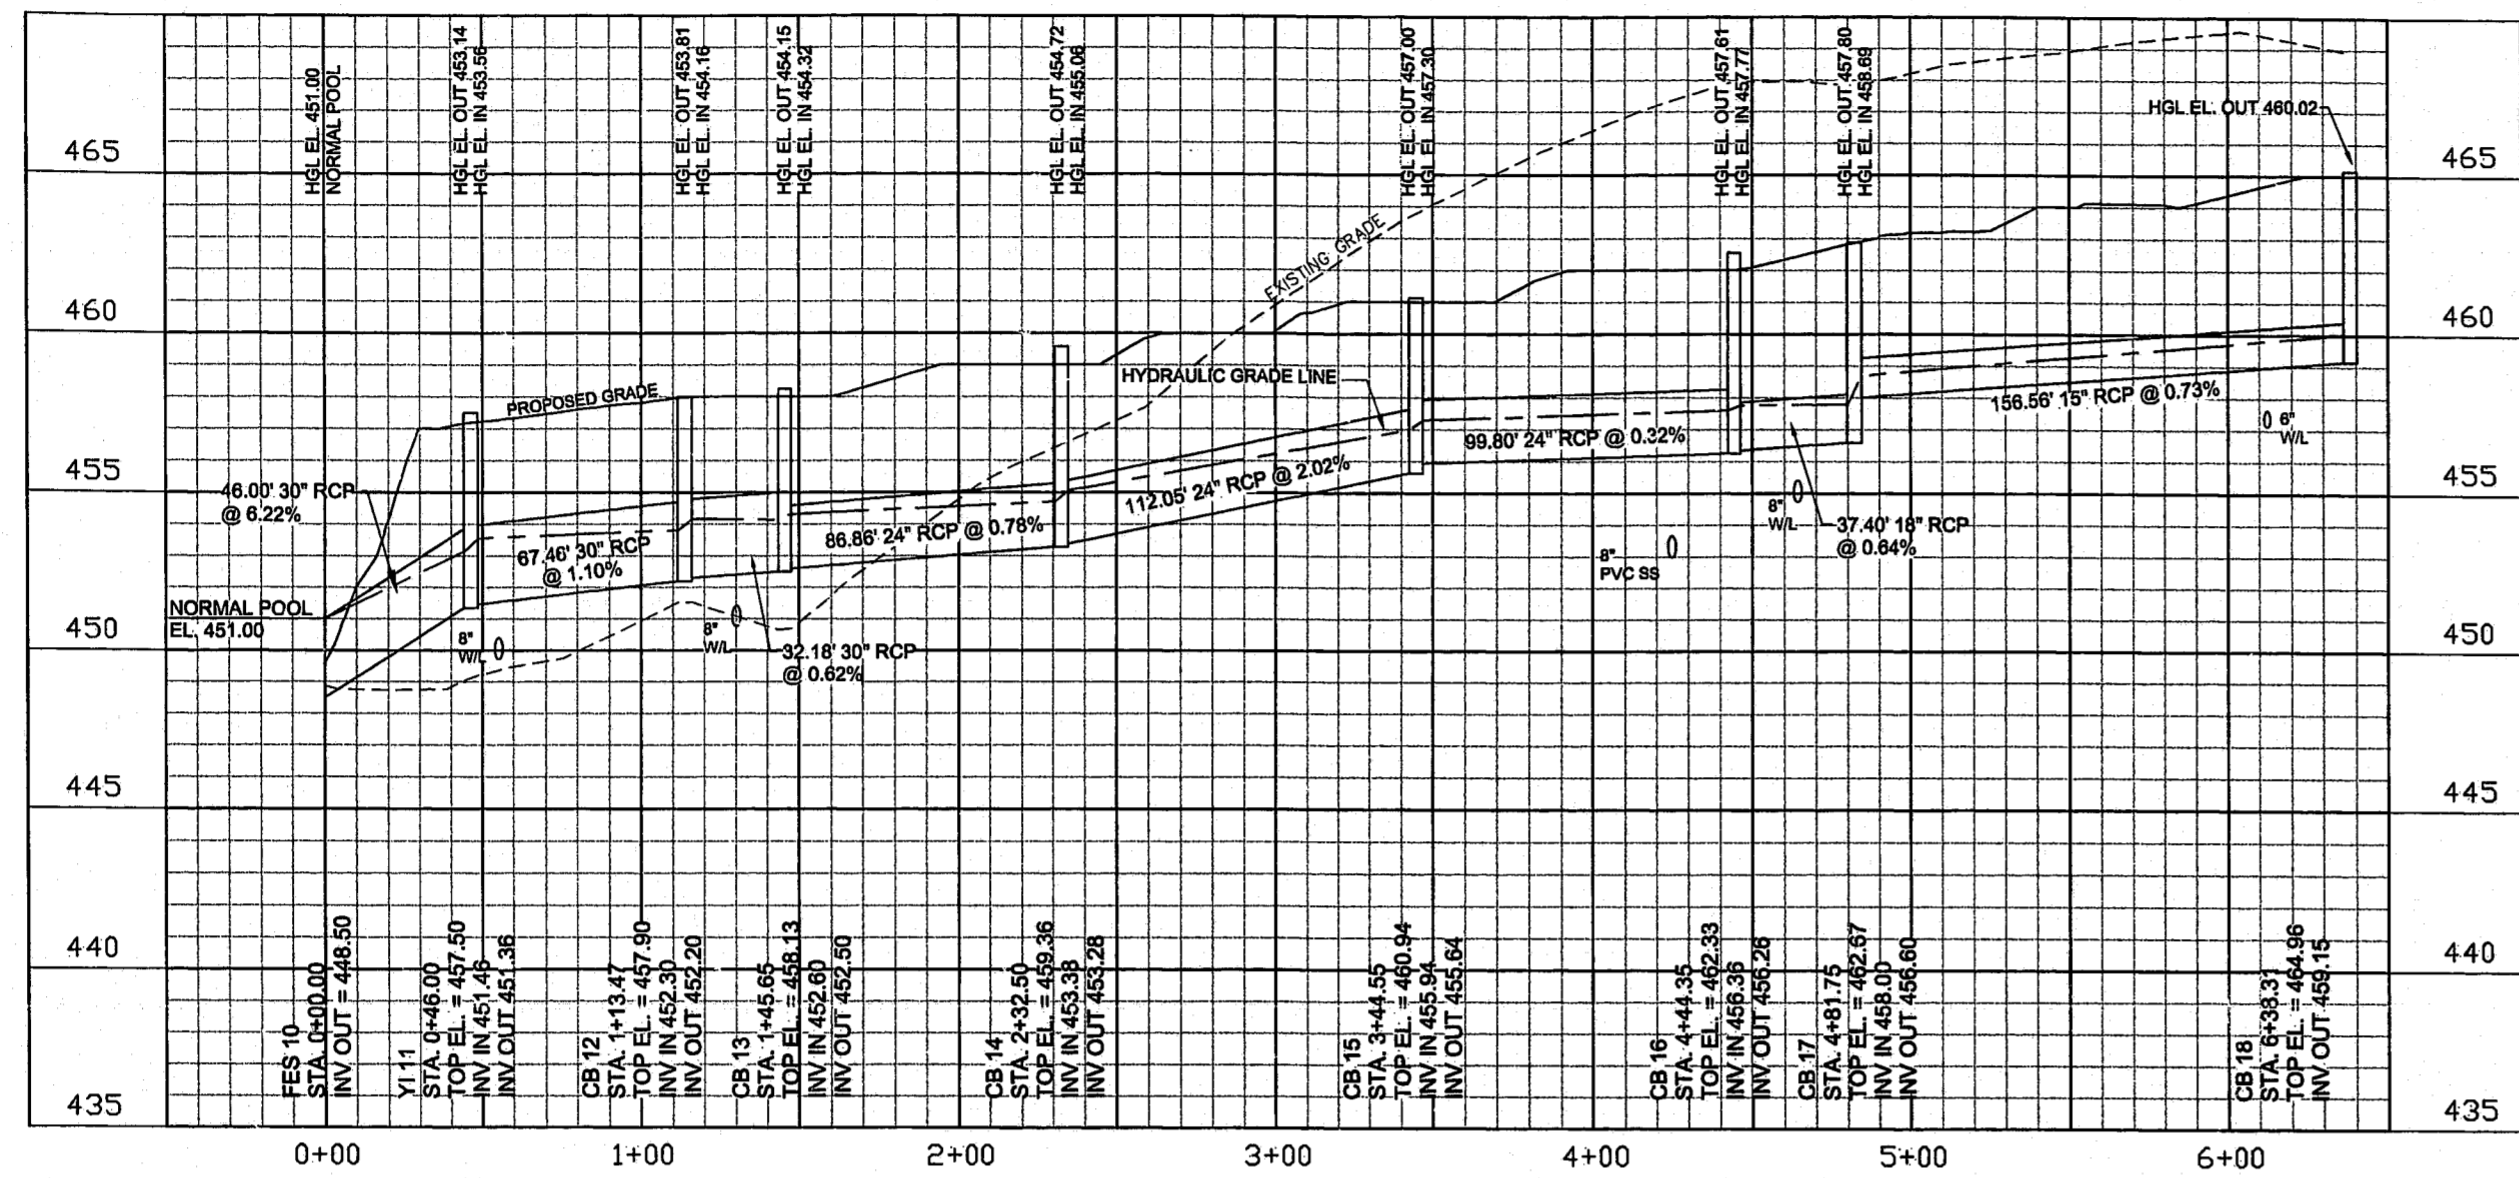


Revisions
 10/22/01 PER T.O.C. FIRST REVIEW
 12/17/01 PER T.O.C. SECOND REVIEW

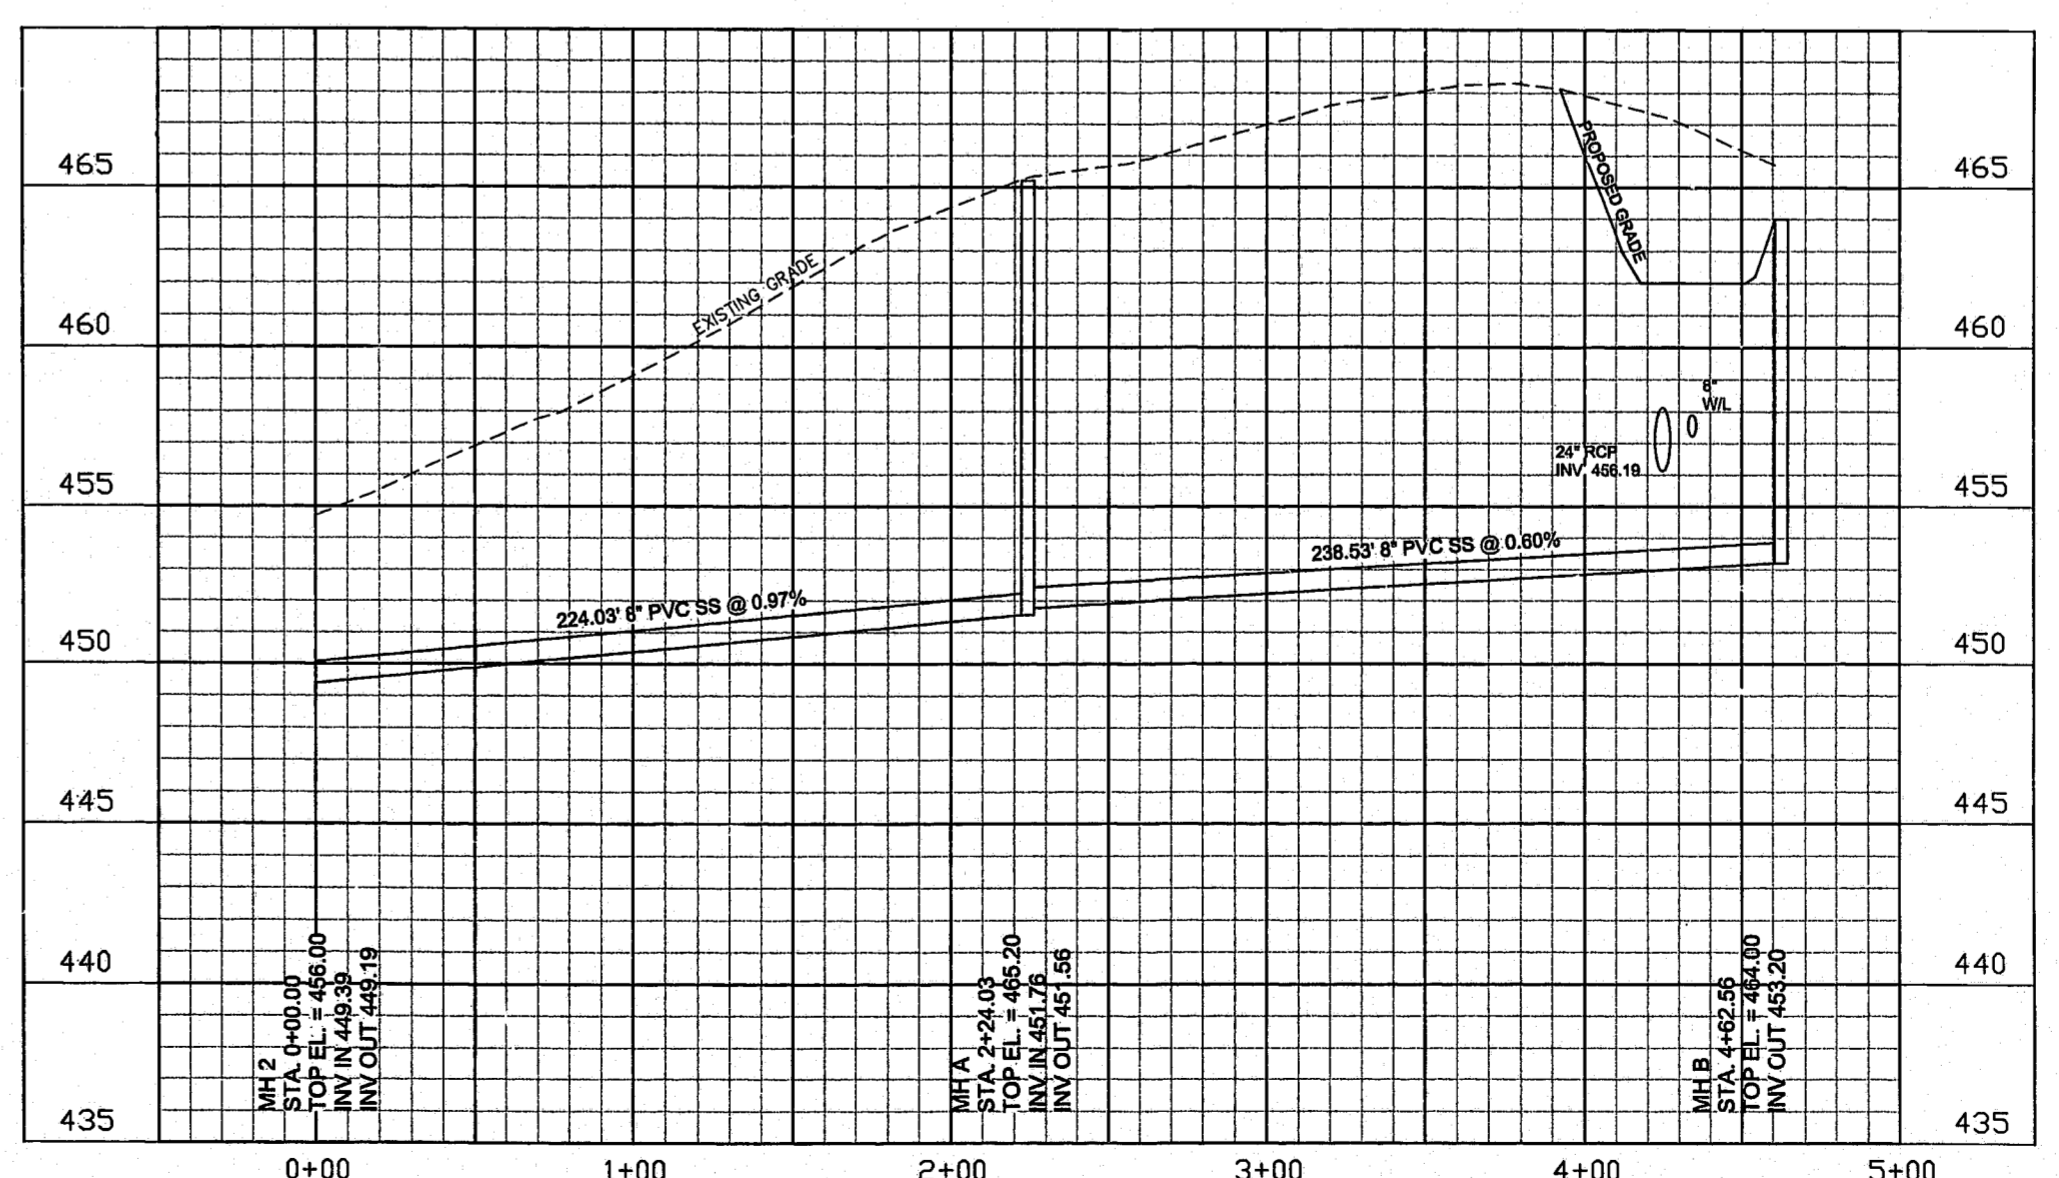

APPROVED
 TOWN OF CARY

DRC _____ Date 11-13-01
 Planning ms Date 01/02/02
 Engineering TS Date 12-27-01

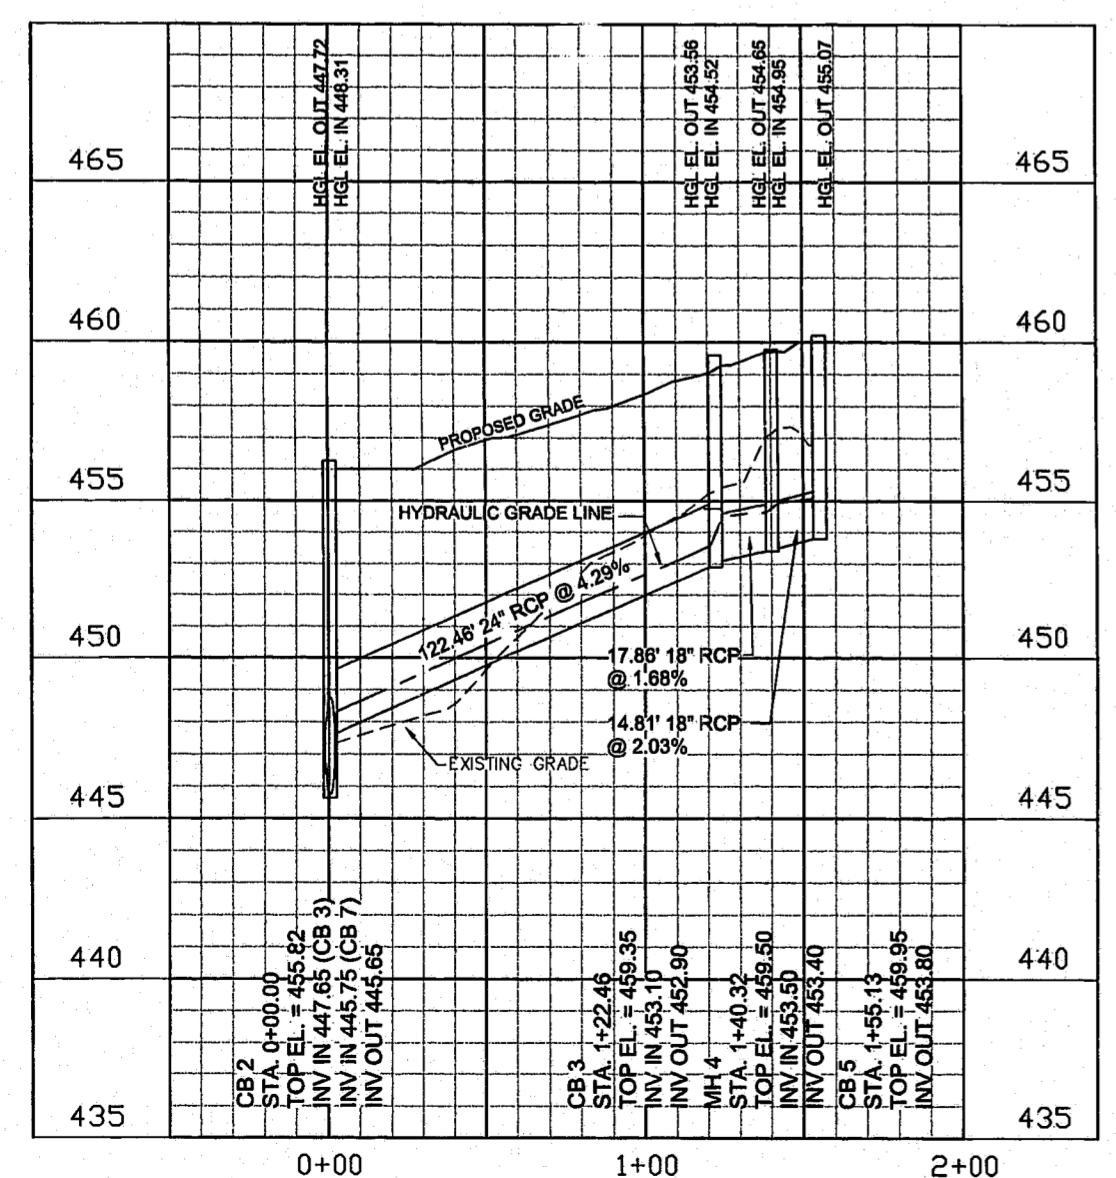

CB 2 - CB 5

MH 2 - MH B

OWNER:
 Konover Property Trust,
 Inc.
 3434 Kildare Farm Rd.
 Suite 200
 Raleigh, N.C. 27606
 (919)372-3000

Project
 MILL POND VILLAGE
 Proposed
 Roadway

STORM DRAINAGE &
 SAN. SEWER PROFILE

Date
 Sept 4, 2001

Scale
 HORIZ: 1" = 40'
 VERT: 1" = 4'

Sheet