

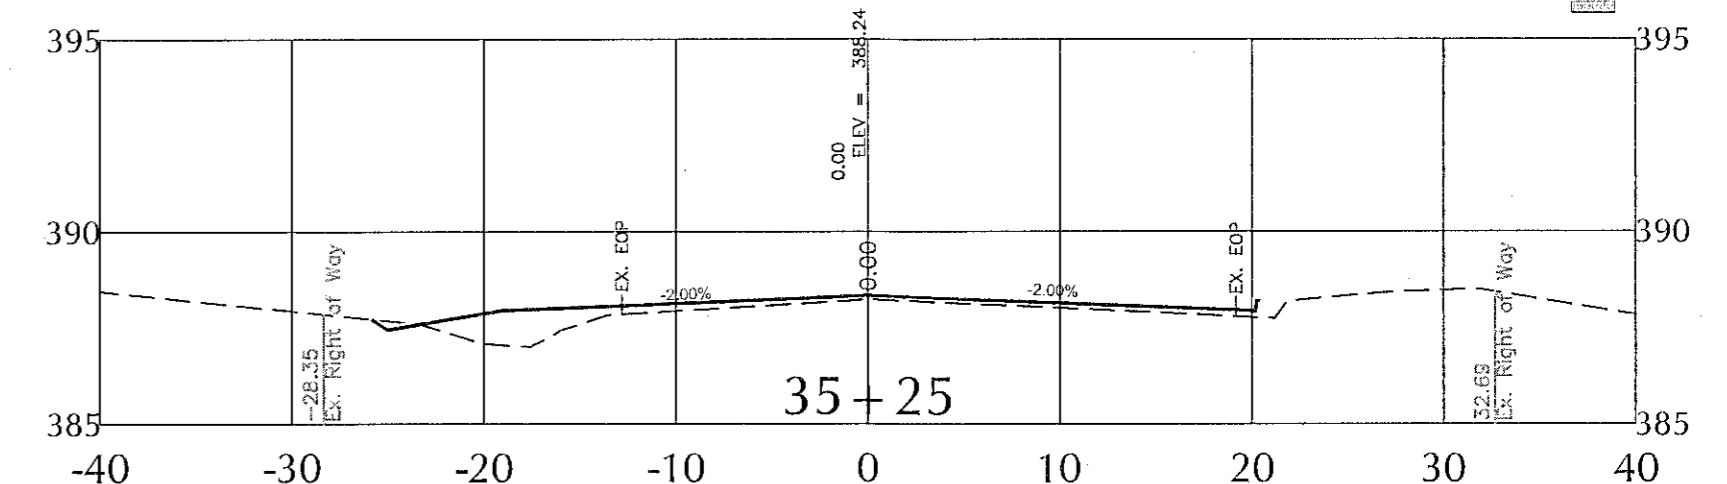
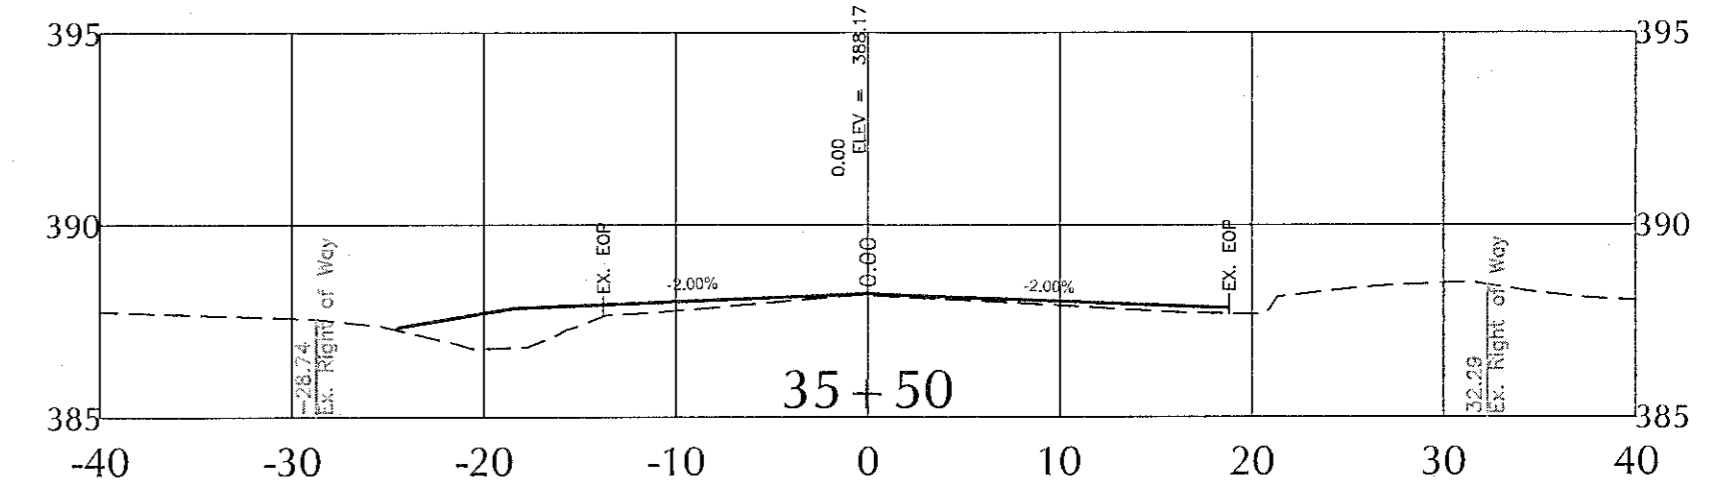
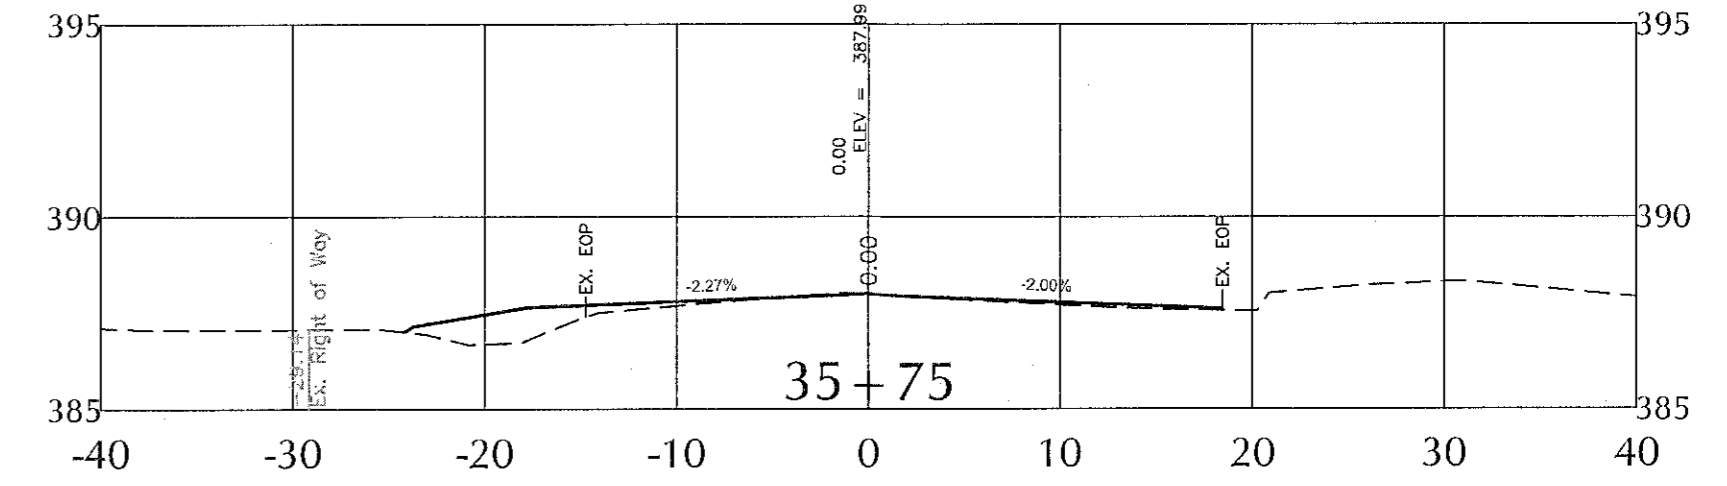
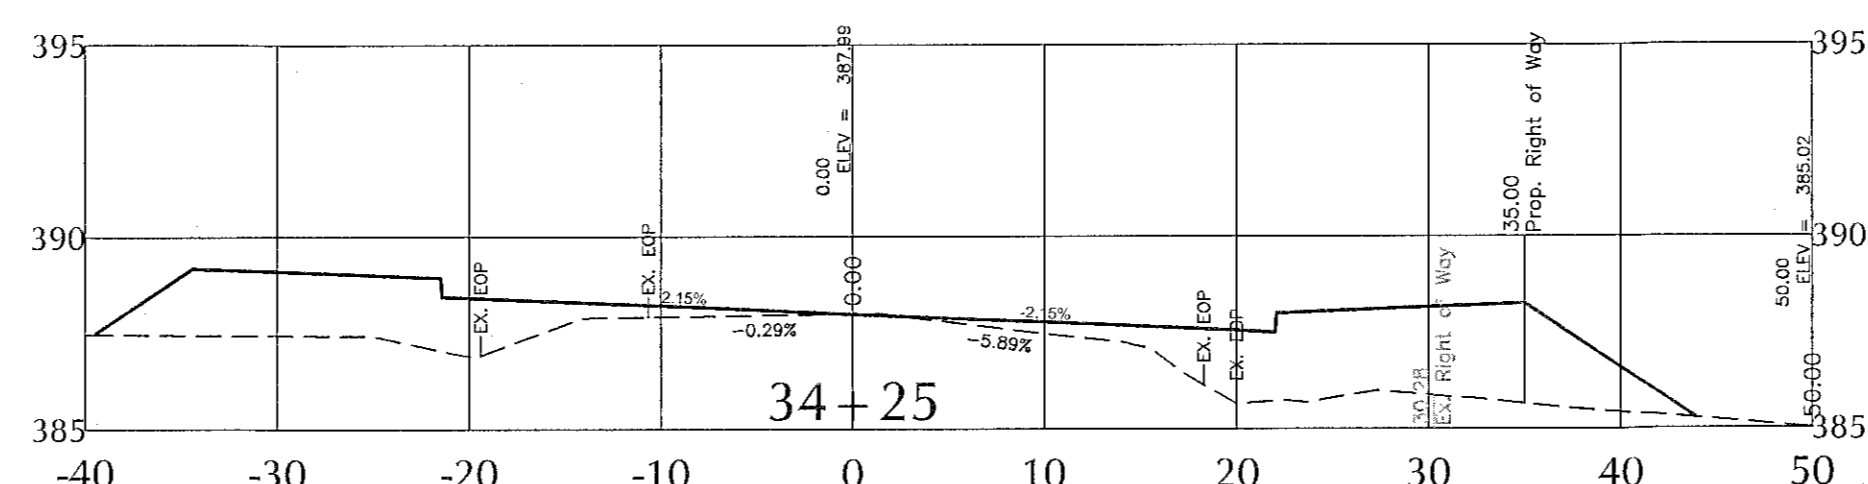
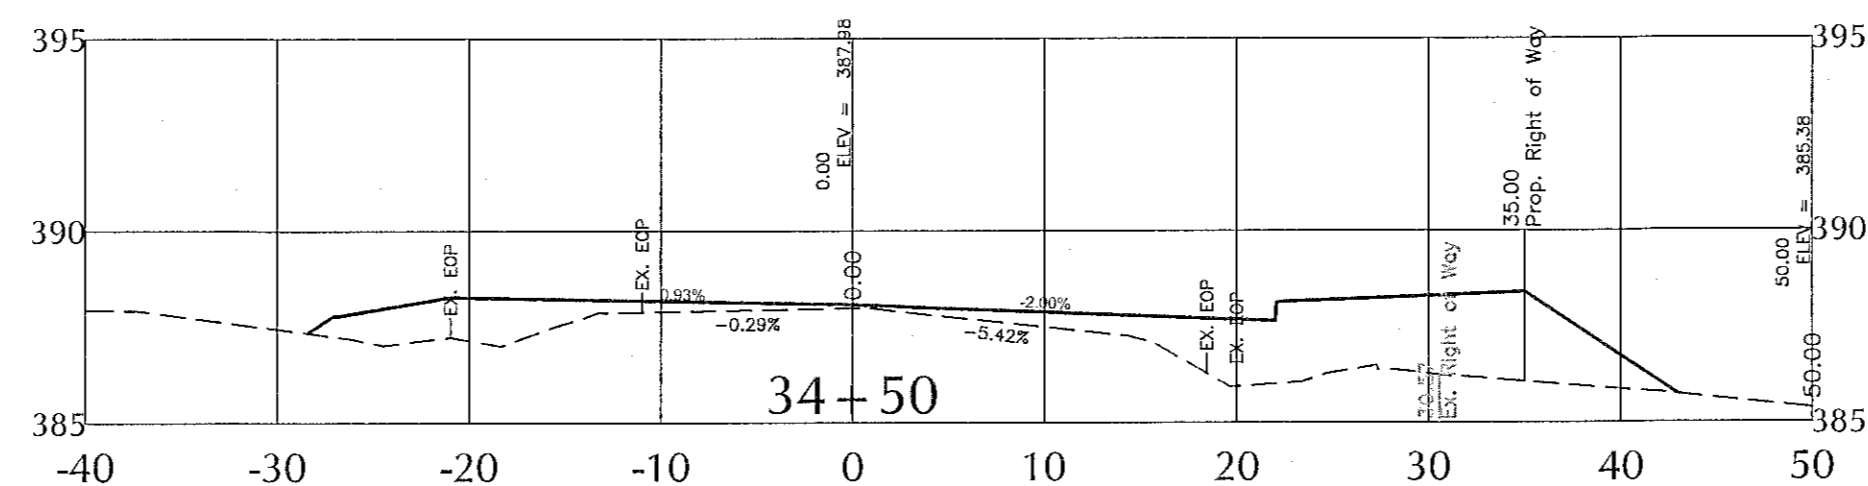
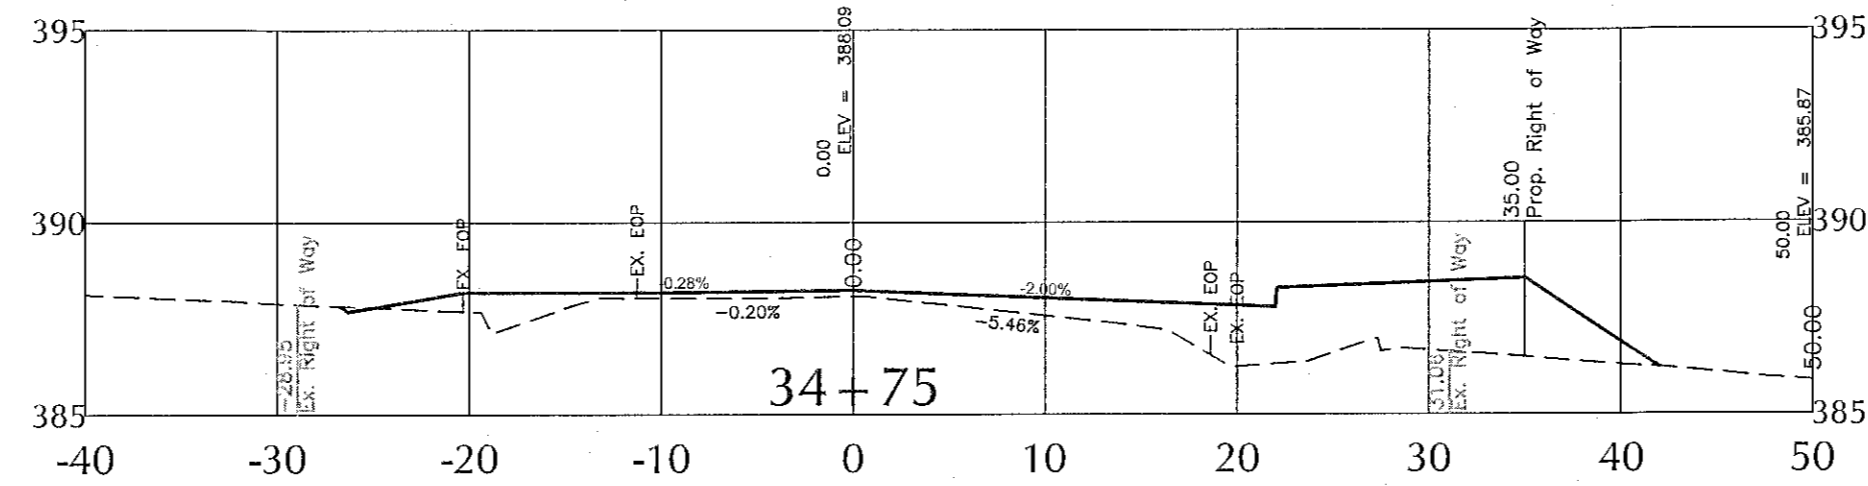


K:\211-0250\120251-008 Property\GIS\Draw North Construction\Drawings\DWG 21 green hope school cross-sections.dwg - Monday, June 15, 2015 11:37:26 AM - TOWNSEND, CHARLES

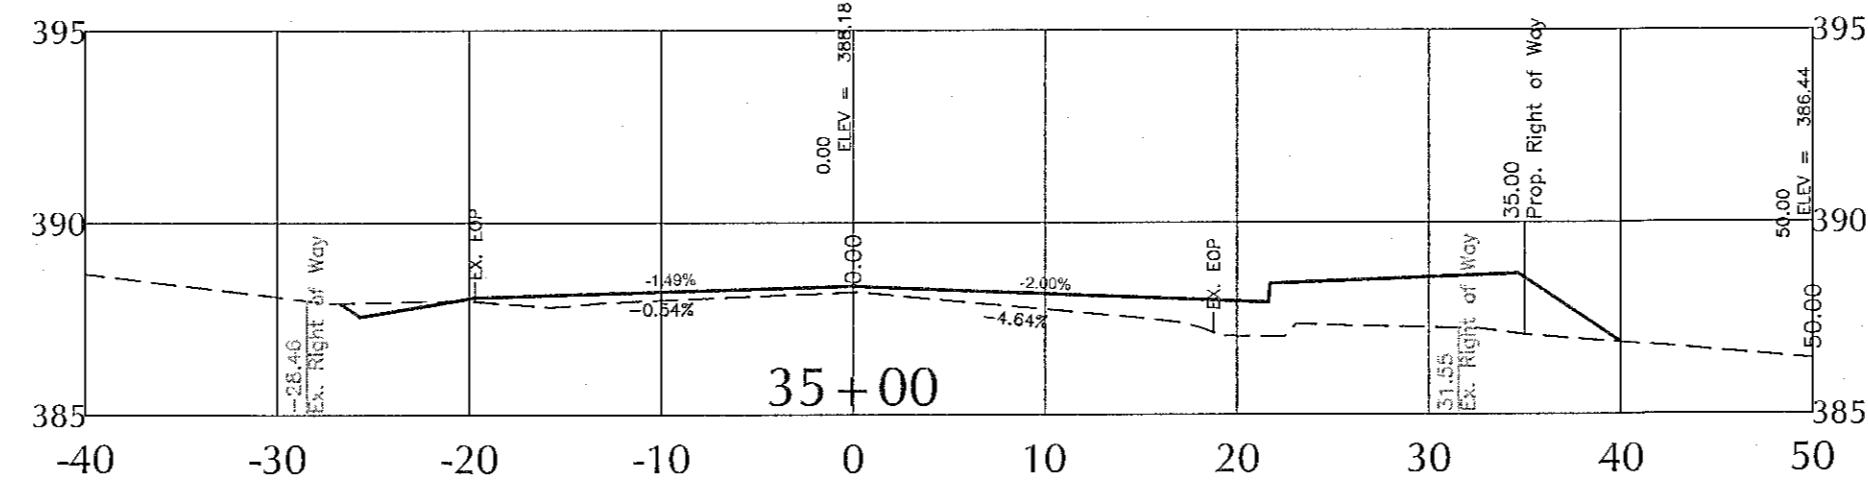

IN AREAS OF EXISTING PAVEMENT WHERE THE PROPOSED FINISHED GRADE IS LOWER THAN THE EXISTING GRADE, THE EXISTING PAVEMENT AND BASE SHALL BE REMOVED AND REPLACED WITH THE DESIGN PAVEMENT SECTION, UNLESS SUBSURFACE INVESTIGATION BY THE GEOTECHNICAL ENGINEER FINDS THAT THE RESULTING PAVEMENT SECTION MEETS OR EXCEEDS THE DESIGN PAVEMENT SECTION, SUBJECT TO APPROVAL BY NCDOT.

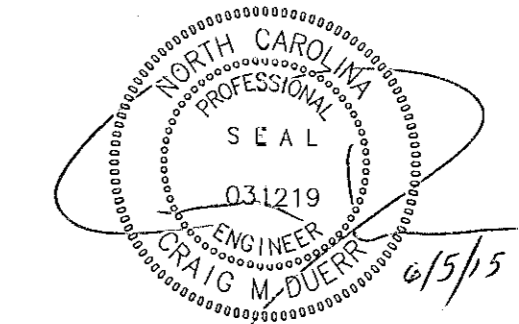

Cary Project Number 14-SB-022
 Cary HTE Number 15-0312
Approved by the Town of Cary
 Development Review Committee
 Planner: *DR* Date: *6/25/15*

No.	Revision	Date	By	Scale
1	Town of Cary 1st Review	07/29/14	BBB	
2	Town of Cary 2nd Review	07/29/14	BBB	
3	Town of Cary 3rd Review	08/22/15	BBB	
4	Final EDR Approval	08-05-15	BBB	
5			CMD	2:1, 30x351.00