

NO.	DATE	BY	REVISION
1	9-20-02	CEK	REVISED SUPERELEVATION
2	10-20-02	CEK	REVISED FIRE LTD EASEMENTS & RPA LOCATION
3	10-10-02	CEK	REVISIONS PER TOWN OF CARY


PO BOX 30128
RALEIGH, NC 27622
TELE 919.788.0224
FAX 919.788.0232



THE PARK AT LANGSTON

BLUE NEEDLE LANE
PLAN & PROFILE
STA 10+10.32 TO 11+67.83

HOR SCALE: 1" = 20'
VERT SCALE: 1" = 4'

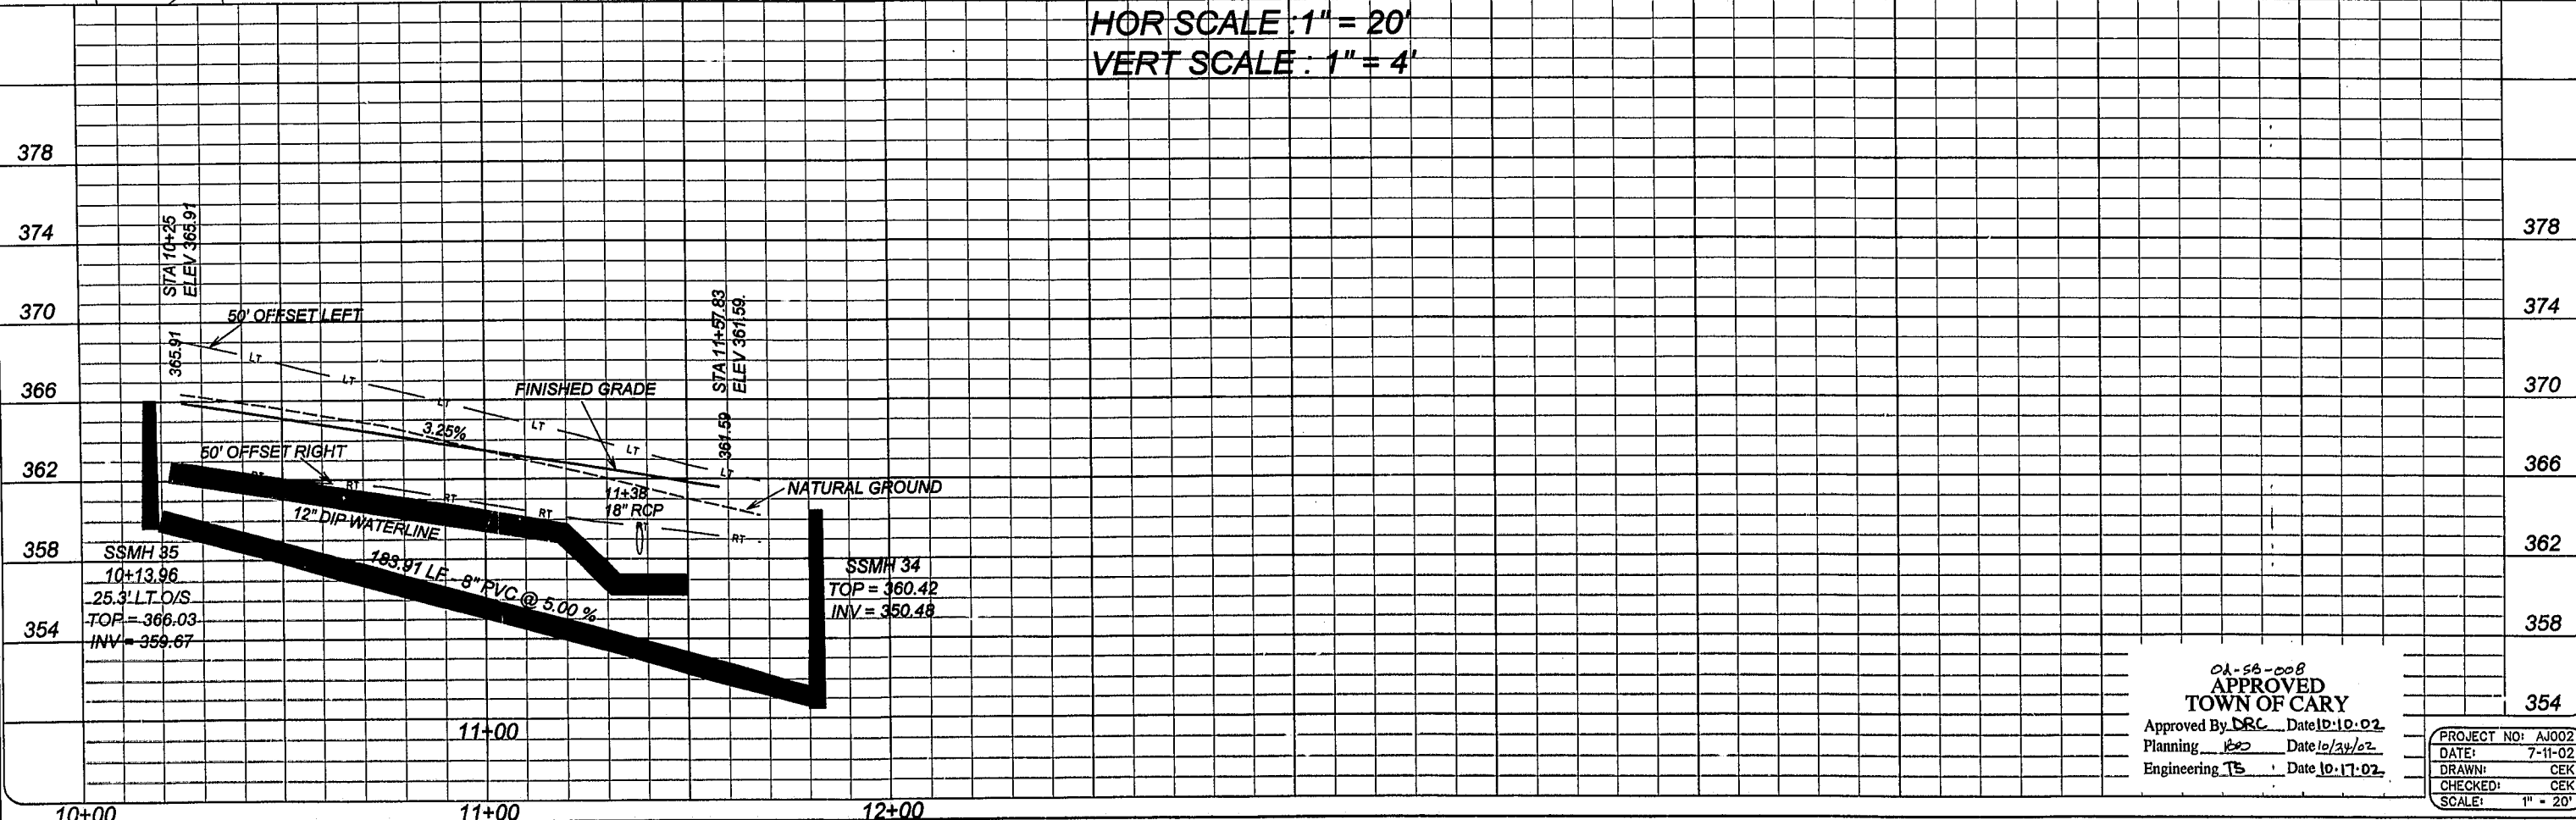

0A-56-008
APPROVED
TOWN OF CARY
Approved By: DRC Date: 10-10-02
Planning: [Signature] Date: 10/24/02
Engineering: TS Date: 10-17-02

PROJECT NO:	AJ002
DATE:	7-11-02
DRAWN:	CEK
CHECKED:	CEK
SCALE:	1" = 20'

SHEET
PP-8
SHEET OF