


NO.	DATE	BY	REVISION

CH ENGINEERING
 PO BOX 30128
 RALEIGH, NC 27622
 TELE 919.788.0234
 FAX 919.788.0232

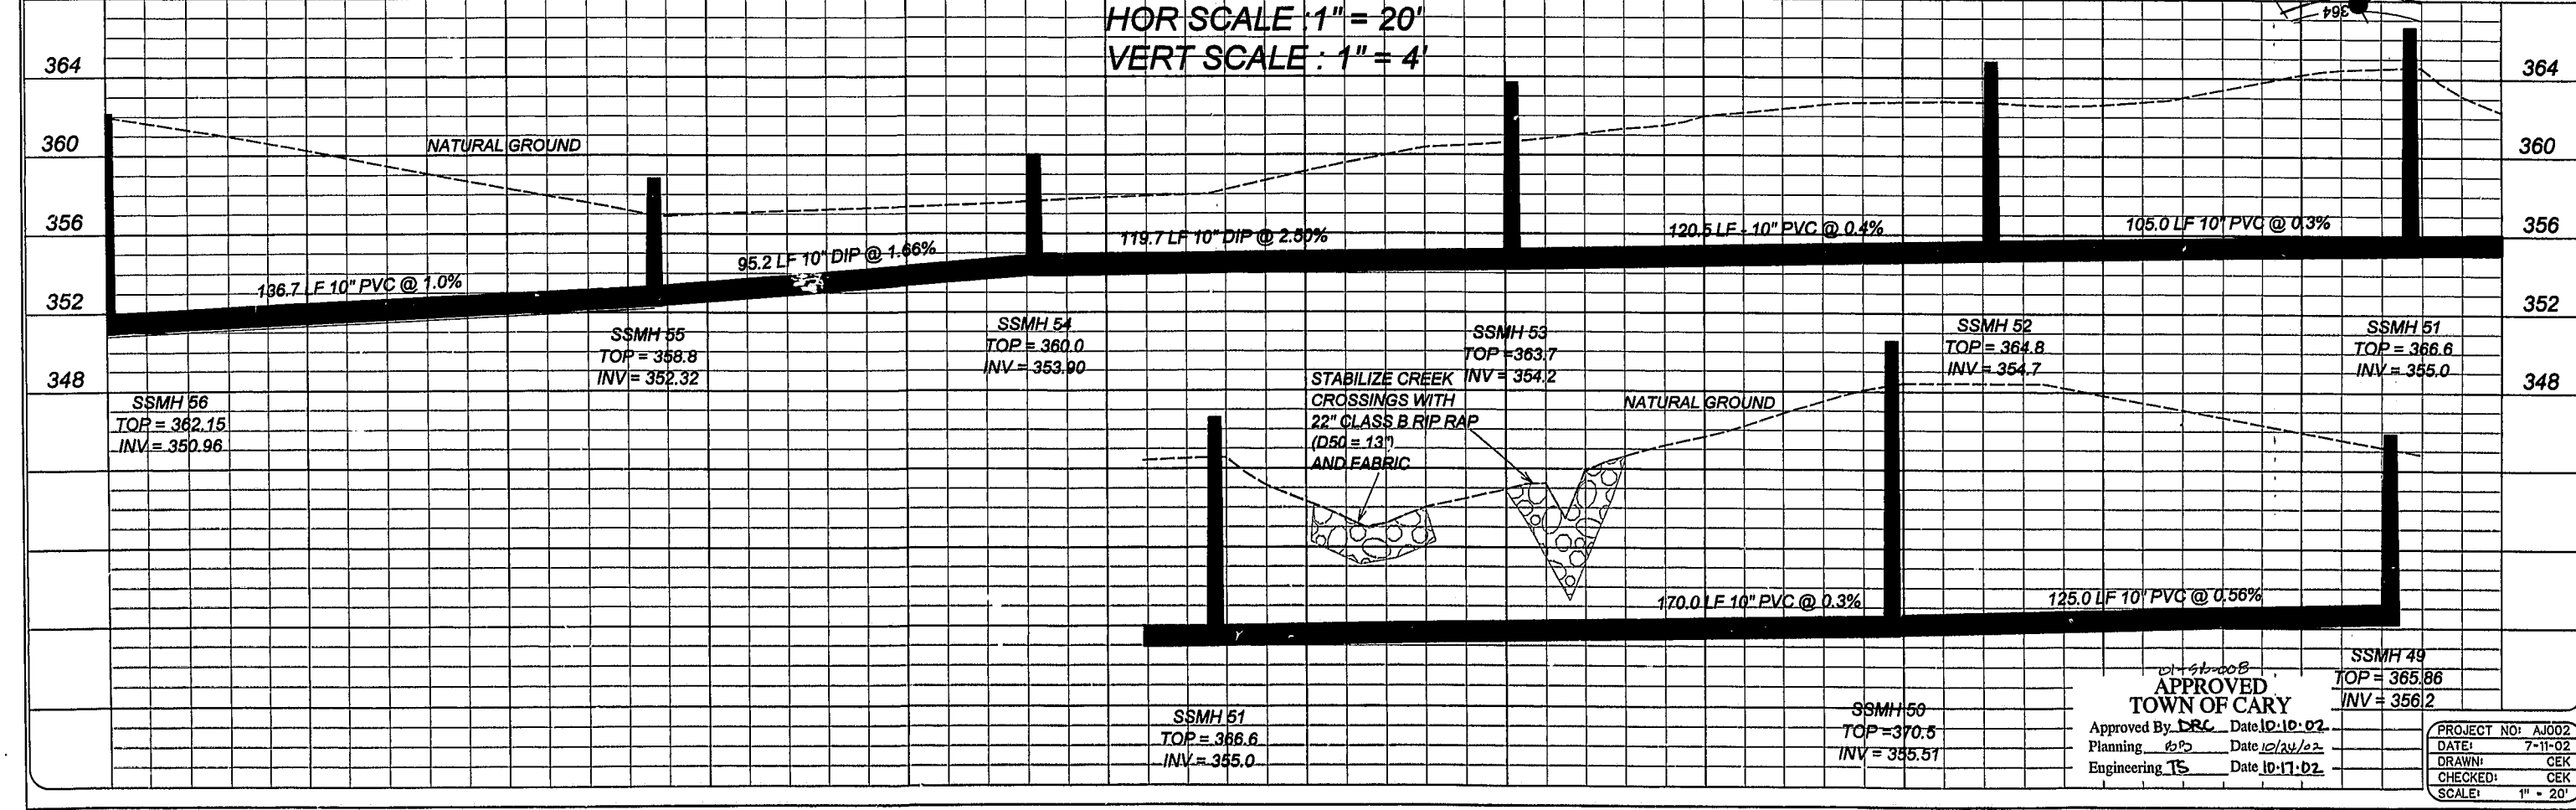

THE PARK AT LANGSTON
 SANITARY SEWER OUTFALL
 PHASE I
 PLAN & PROFILE



APPROVED
 TOWN OF CARY
 Approved By: *[Signature]* Date: 10-10-02
 Planning: *[Signature]* Date: 10/24/02
 Engineering: *[Signature]* Date: 10-17-02

PROJECT NO:	AJ002
DATE:	7-11-02
DRAWN:	CEK
CHECKED:	CEK
SCALE:	1" = 20'

SHEET
PP-7
 SHEET OF