




Project: Amberly (Single Family) 03-SB-012-C-12-14-4, Submitted: 02/27/2004, 10:30:00 AM, R. Thomas
 © JERRY TURNER & ASSOCIATES, INC. THIS DOCUMENT IS THE PROPERTY OF JERRY TURNER & ASSOCIATES, INC. ALL RIGHTS ARE RESERVED AND ANY REPRODUCTION, REPRODUCTION, OR OTHER USE OF THIS DOCUMENT WITHOUT THE PRIOR PERMISSION OF JERRY TURNER & ASSOCIATES IS EXPRESSLY PROHIBITED.

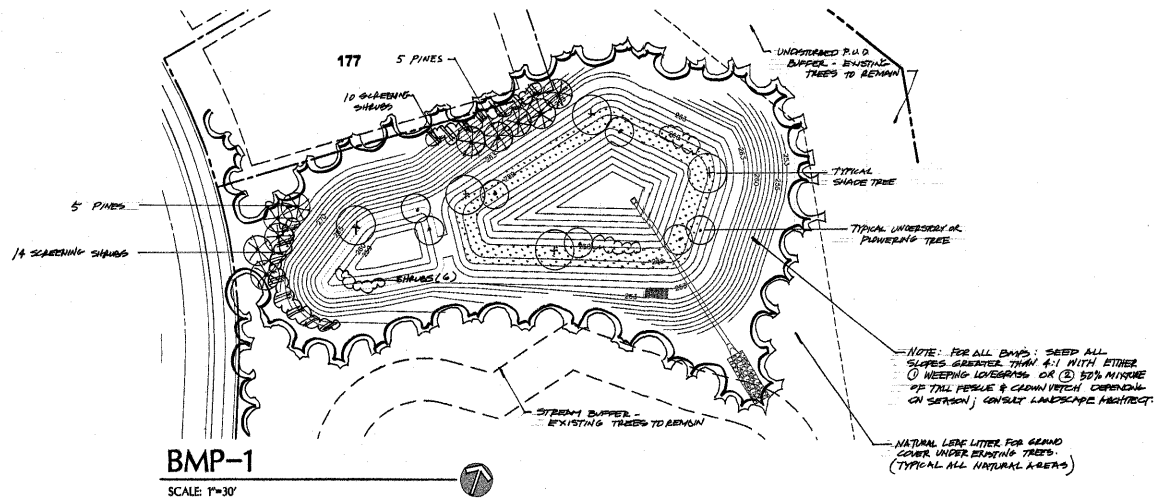


BMP-1
SCALE: 1"=30'

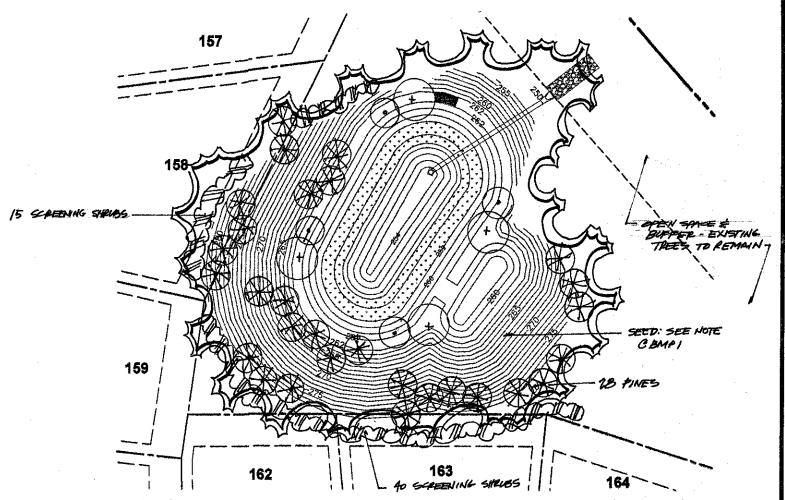


BMP-2
SCALE: 1"=30'

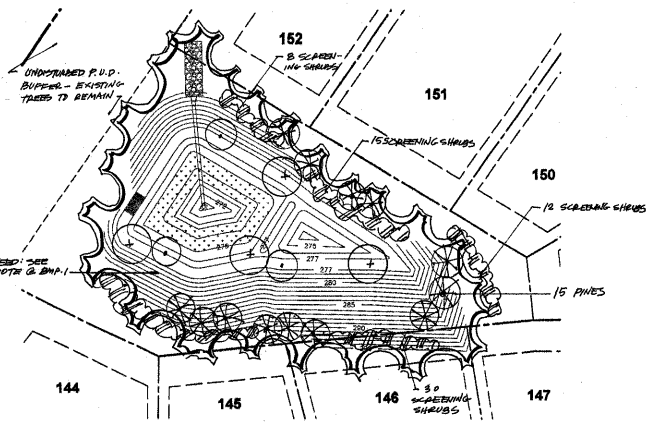


BMP-3
SCALE: 1"=30'

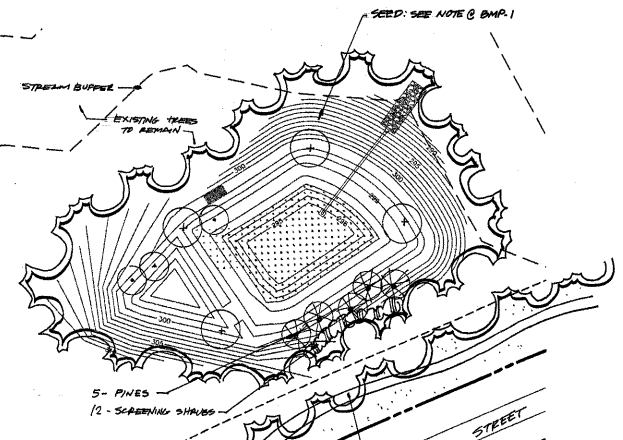


BMP-4
SCALE: 1"=30'

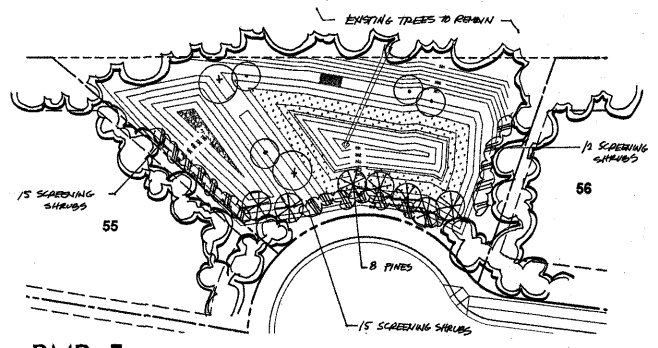

BMP-5
SCALE: 1"=30'

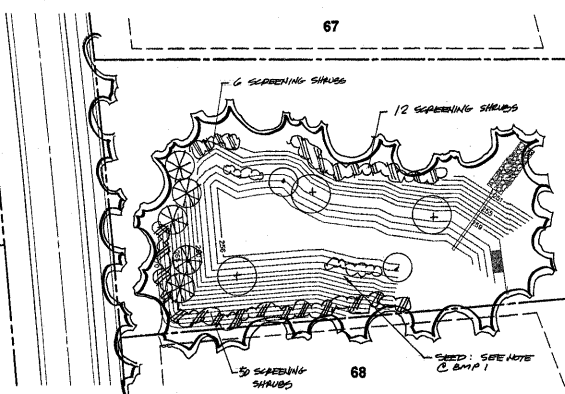

BMP-6
SCALE: 1"=30'

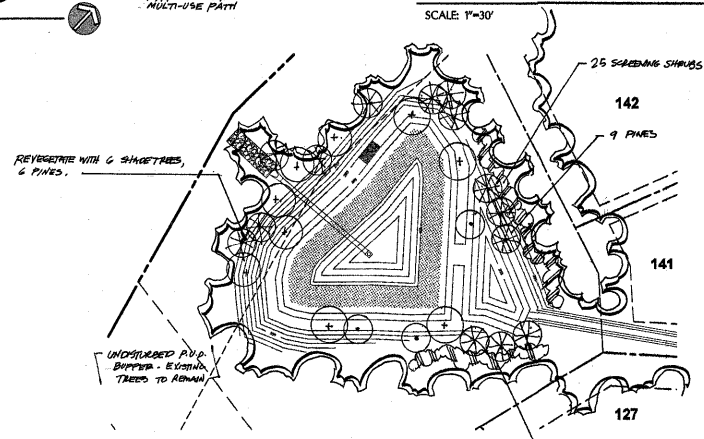

BMP-7
SCALE: 1"=30'

NOTE: SEE APPROVED PLANT LIST SHEET L-11 FOR SCREENING SHRUBS, SHADE TREES, UNDERSEEDING & PLANTING TREES.

03-SB-012
APPROVED
TOWN OF CARY
Approved by *DIC* Date 8-2-04
Planning *EP* Date 8-21-04
Engineering *RS* Date 8-20-04



JERRY TURNER & ASSOCIATES, INC.
Landscape Architecture
Land Planning
Environmental Design

905 Jones Franklin Road
Raleigh, North Carolina 27606
(919) 851-7150 fax (919) 851-7547
277 S.E. 5th Avenue
Delray Beach, Florida 33483
(561) 278-0453 fax (561) 272-7593

AMBERLY
SF-2 & SF-3
CARY, NORTH CAROLINA

REVISIONS

4.5.04
5.14.04
6.21.04
7.11.04

DESIGN CHECKED

WH	WH
SCALE	DATE
1"=30'	2/23/04
TITLE	

LANDSCAPE PLAN
(DETAILS / BMP'S)

FILE NO. JOB NO.

3	2972.02
SCALE	SHEET NO.



L-1.2