



JERRY TURNER & ASSOCIATES, INC.

Landscape Architecture  
Land Planning  
Environmental Design

905 Jones Franklin Road  
Raleigh, North Carolina 27606  
(919) 851-7150 fax (919) 851-7547

277 S.E. 5th Avenue  
Delray Beach, Florida 33483  
(561) 276-0453 fax (561) 272-7593

PROJECT

# THE PENINSULA AT AMBERLY CARY, NORTH CAROLINA

FORMERLY  
AMBERLY PUD  
SF-2 & SF-3

REVISIONS

1/5/04  
2/23/04  
4/5/04  
5/14/04  
6/21/04  
7/19/04


DRAWN \_\_\_\_\_ CHECKED \_\_\_\_\_  
RT WH  
SCALE \_\_\_\_\_ DATE \_\_\_\_\_  
1"=100' 11/03/03  
TITLE \_\_\_\_\_

## LAYOUT PLAN


FILE NO. \_\_\_\_\_ JOB NO. \_\_\_\_\_  
DEAL \_\_\_\_\_ SHEET NO. \_\_\_\_\_



C-1.3

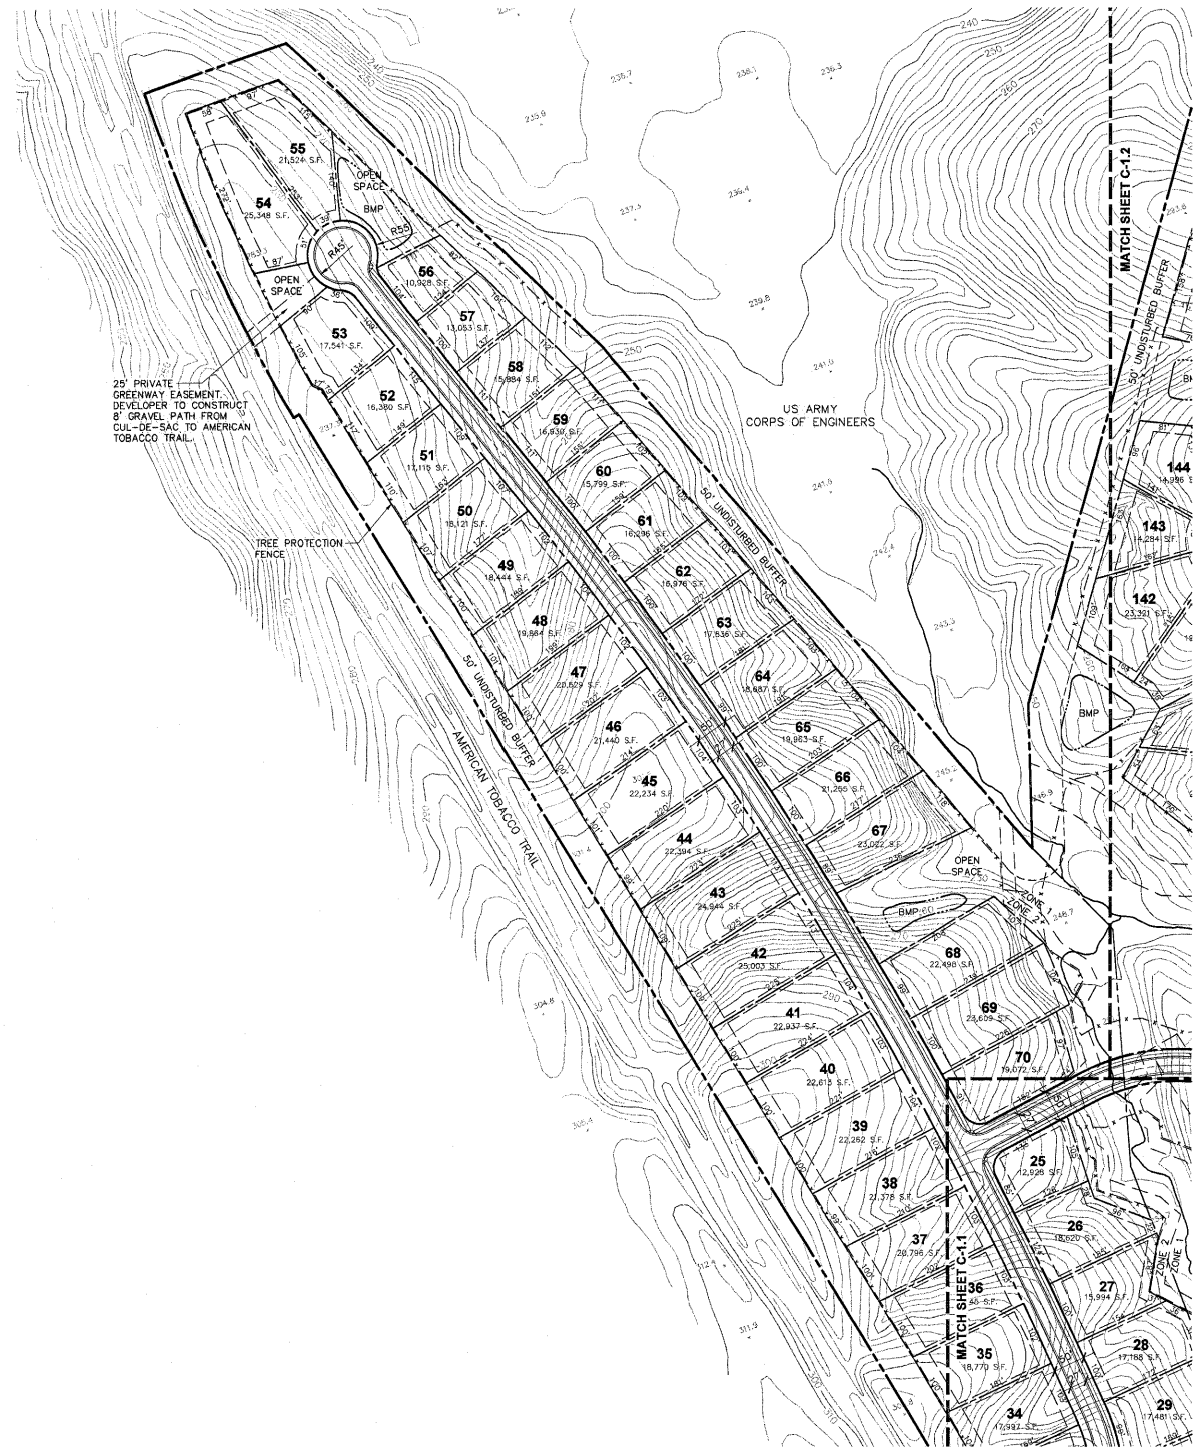

03-SB-012  
APPROVED  
TOWN OF CARY  
Approved by [Signature] Date 8-2-04  
Planning [Signature] Date 8-17-04  
Engineering [Signature] Date 8-30-04

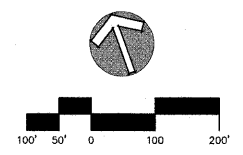

H:\Projects\Amberly\Single Family\SF-2-SF-3\Drawings\03-SB-012.dwg, 06/22/2004 03:15:26 PM, R. Thomas  
© JERRY TURNER & ASSOCIATES, INC. THIS DOCUMENT IS THE PROPERTY OF JERRY TURNER & ASSOCIATES, INC. ALL RIGHTS ARE RESERVED AND ANY REPRODUCTION, REPRODUCTION, OR OTHER USE OF THIS DOCUMENT WITHOUT THE PRIOR PERMISSION OF JERRY TURNER & ASSOCIATES IS EXPRESSLY PROHIBITED.