

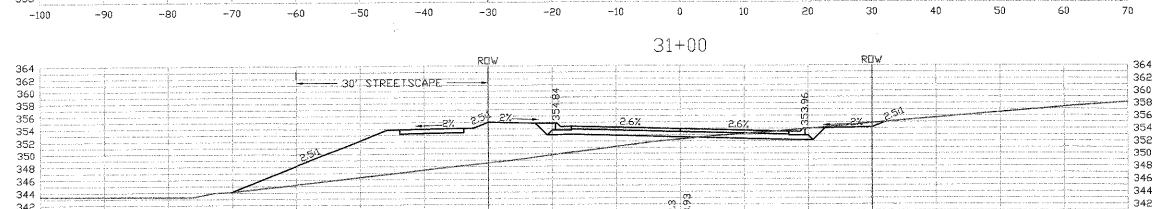
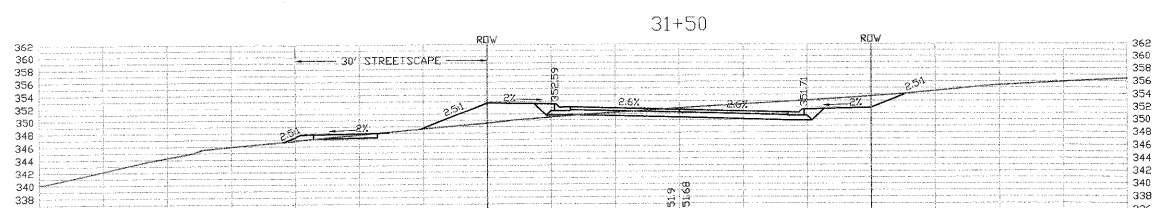
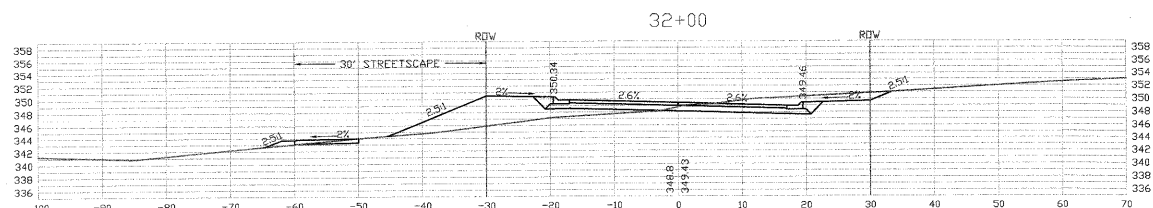
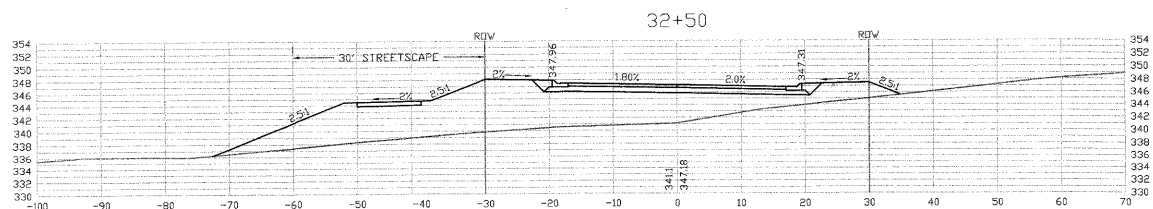


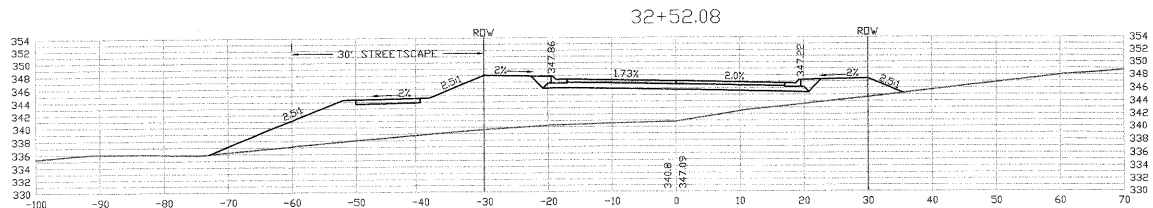

**The Peninsula at Amberly**  
 Yates Store Road - Cary, NC

CS Carolina  
 11600 North Community House Road, Suite 200  
 Charlotte, NC 28277

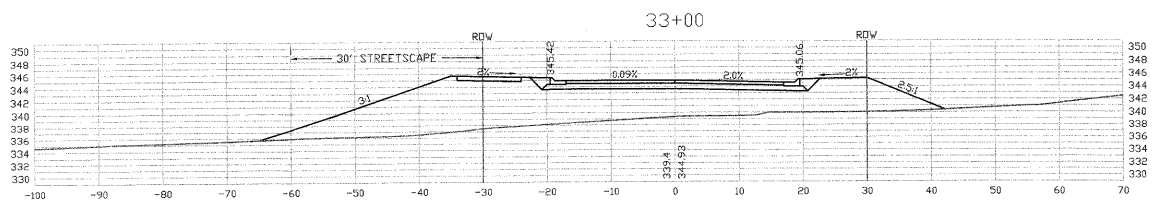

03-SB-012  
 APPROVED  
 TOWN OF CARY  
 Approved by DEC Date 8-2-04  
 Planning BS Date 8-27-04  
 Engineering TS Date 8-20-04

HORIZONTAL SCALE 1"=10'  
 VERTICAL SCALE 1"=10'

REVISIONS	
1/30/04	REVISED PER TOC COMMENTS
2/23/04	REVISED PER TOC COMMENTS
4/5/04	REVISED PER TOC COMMENTS

PROJECT #: 03123 DATE 11/03/03  
 DRAWN BY: SLS CHECKED BY: JRE  
 TITLE  
 NEW HOPE CHURCH  
 ROAD  
 CROSS SECTIONS  
 SHEET  
**C7.09**

© CHAS SELLS, INC. ALL RIGHTS ARE RESERVED. ANY REPRODUCTION OR OTHER USE OF THIS DOCUMENT WITHOUT PRIOR PERMISSION FROM CHAS. H. SELLS, INC. IS EXPRESSLY PROHIBITED.