




SEE SHEET C7.1.15

SEE SHEET C7.1.17

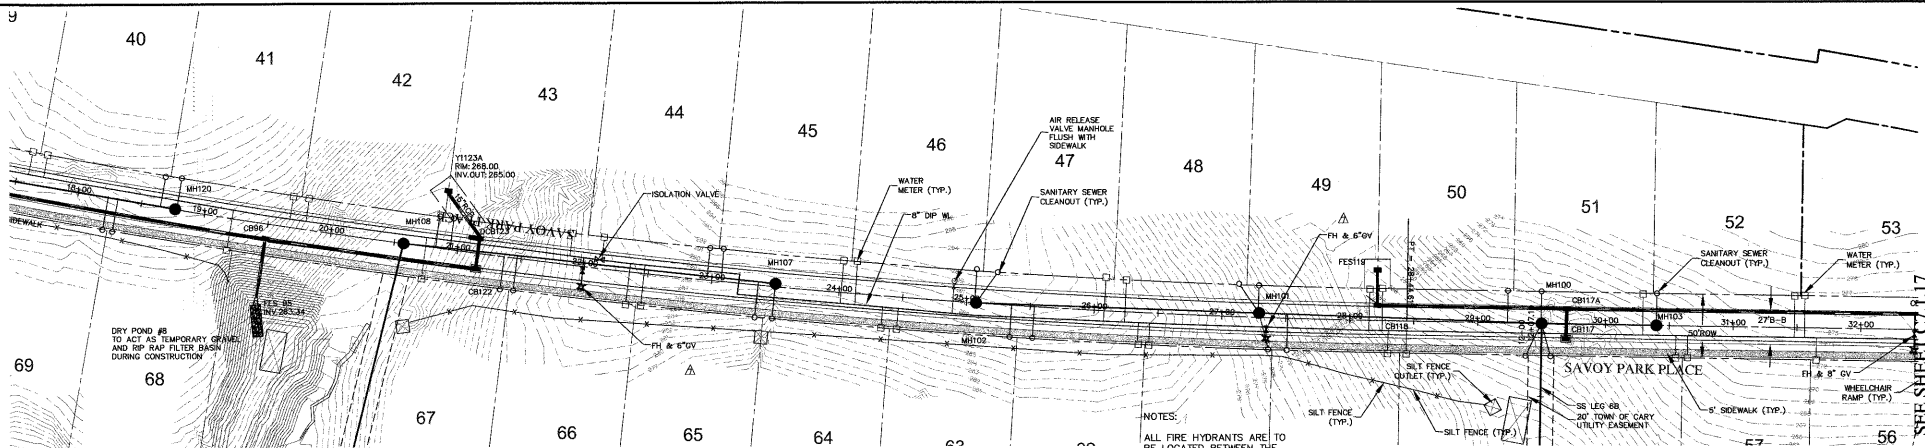

SAVOY PARK PLACE
PLAN VIEW

NOTES:
ALL FIRE HYDRANTS ARE TO BE LOCATED BETWEEN THE SIDEWALK AND CURB
ALL AIR RELEASE VALVES TO CONFORM TO "STANDARD COMBINATION AIR RELEASE MANHOLE", CARY STANDARD 6.15, SHEET 2 OF 2.

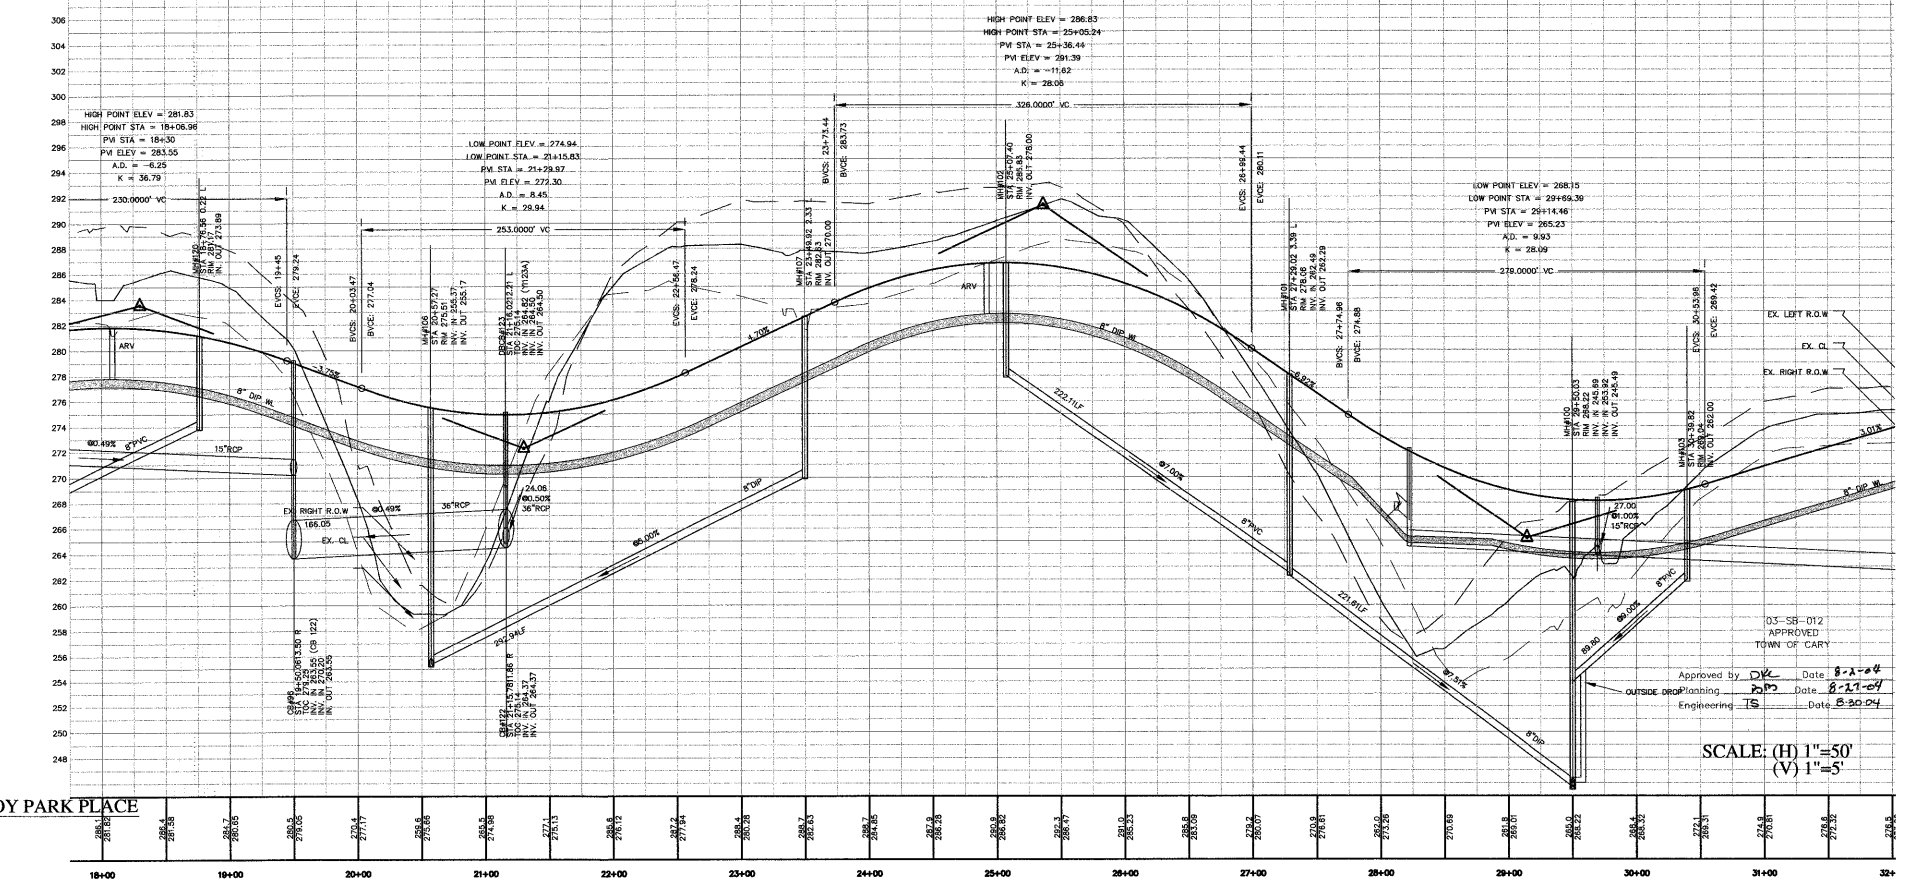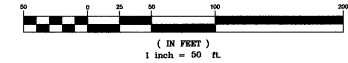

SAVOY PARK PLACE
PROFILE

SCALE: (H) 1"=50'
(V) 1"=5'

Approved by: *DK* Date: 8-21-04
Engineering: *IS* Date: 8-30-04

CHAS. H. SELLS, INC.
Consulting Engineers, Surveyors & Photogrammetrists
15306 Weston Parkway
Suite 106
Cary, NC 27513
Tel: 919-678-0035
Fax: 919-678-0206
www.chshsells.com



The Peninsula at Amberly
Yates Store Road - Cary, NC

REVISIONS	
1/5/04	REVISED PER TOC COMMENTS
2/23/04	REVISED PER TOC COMMENTS
4/5/04	REVISED PER TOC COMMENTS
Δ	REVISED - 07/26/04

PROJECT #: 03423 DATE: 11/03/03
DRAWN BY: SLS CHECKED BY: JBS
TITLE: ROAD PLAN & PROFILES SAVOY PARK PLACE
SHEET: **C7.1.16**

© CHAS. H. SELLS, INC. ALL RIGHTS ARE RESERVED. ANY REPRODUCTION OR OTHER USE OF THIS DOCUMENT WITHOUT WRITTEN PERMISSION FROM CHAS. H. SELLS, INC. IS EXPRESSLY PROHIBITED.