


LEG 1A
PLAN VIEW

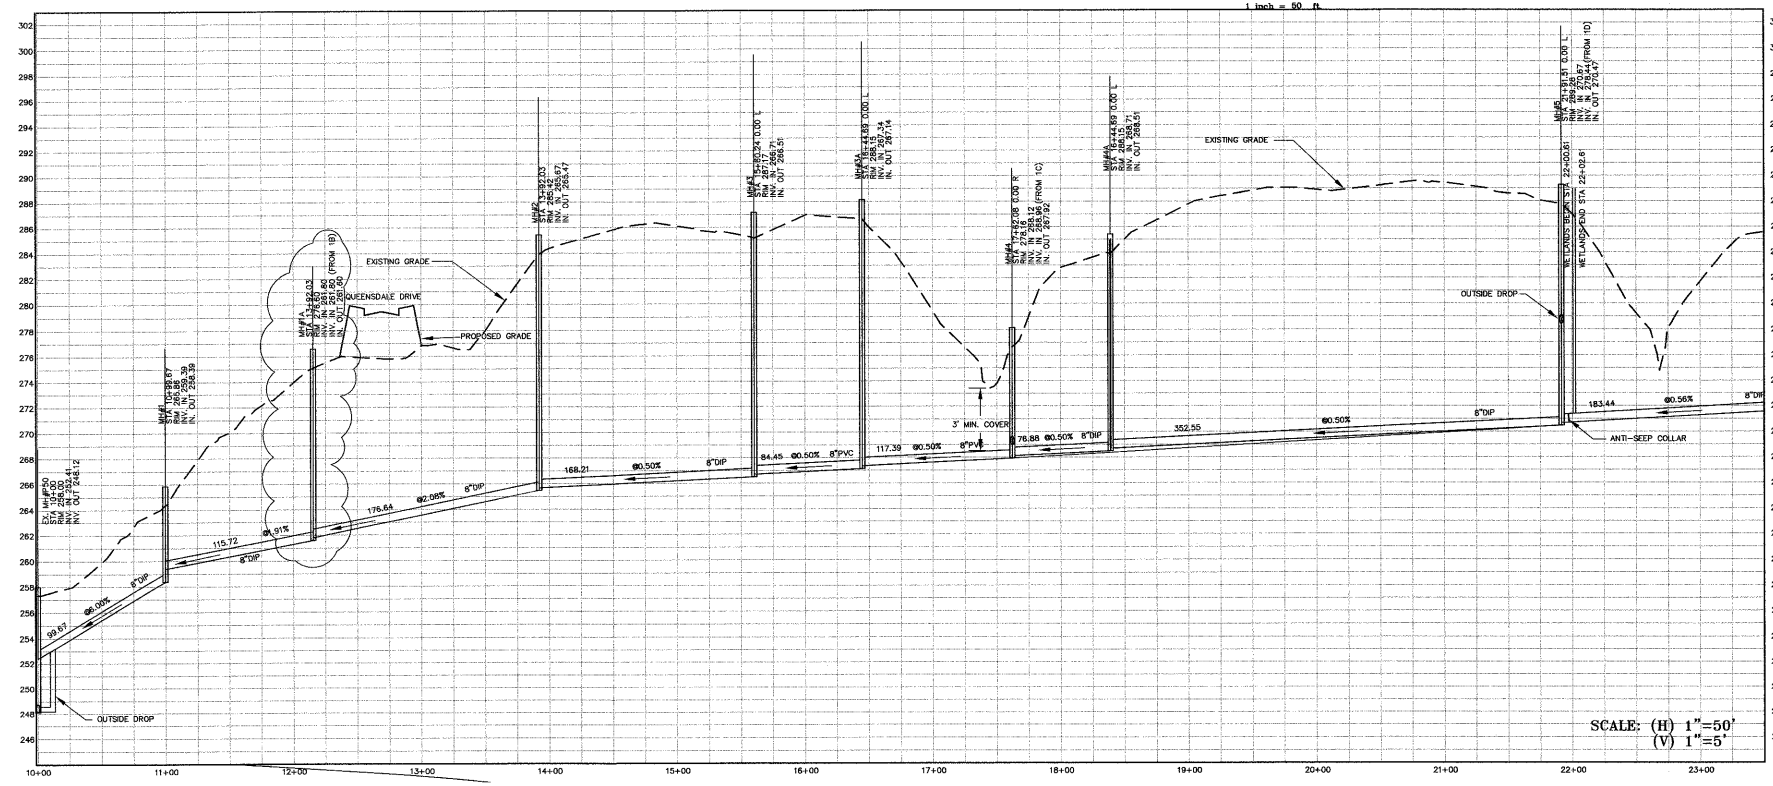

LEG 1A
PROFILE

SCALE: (H) 1"=50'
(V) 1"=5'

03-SB-012
APPROVED
TOWN OF CARY

Approved by DR Date 8-2-04
Planning SL Date 8-27-04
Engineering TS Date 8-30-04

CHAS. H. SELLS, INC.
Consulting Engineers, Surveyors & Photogrammetrists
15300 Watson Parkway
Suite 106
Cary, NC 27513
Tel: 919-678-0035
Fax: 919-678-0036
www.chasells.com



RELEASED FOR
CONSTRUCTION

The Peninsula at Amberly
Yates Store Road - Cary, NC
GS Carolina
11600 North Community House Road, Suite 200
Charlotte, NC 28277

REVISIONS	
1/504	REVISED PER TOC COMMENTS
2/2304	REVISED PER TOC COMMENTS
4/504	REVISED PER TOC COMMENTS
△	REVISED SS LEG 1B 7/16/04

PROJECT #: 03423 DATE: 11/03/03
DRAWN BY: SLS CHECKED BY: JHE
TITLE: SANITARY SEWER PLAN & PROFILES LEG 1A
SHEET: **C3.1.0**