
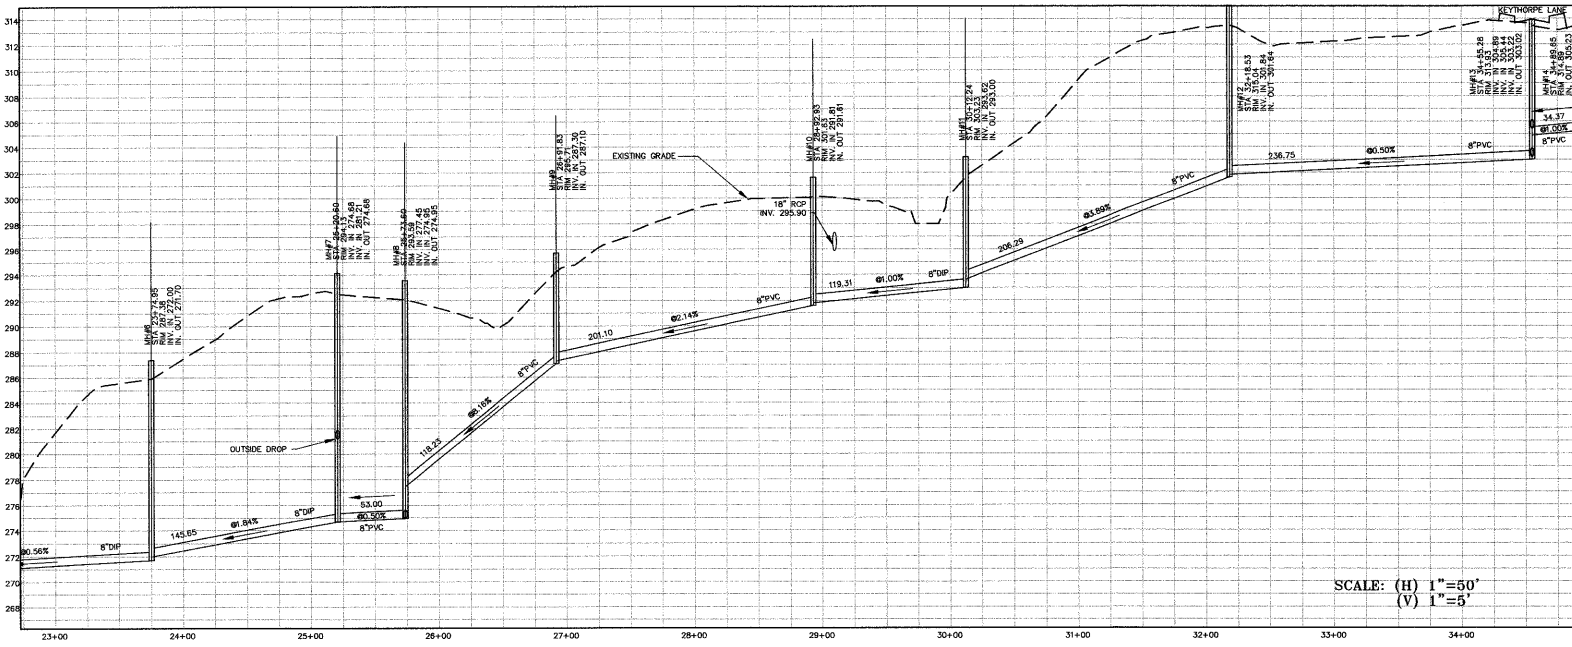


LEG 1A
PLAN VIEW

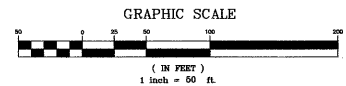

LEG 1A
PROFILE

SCALE: (H) 1"=50'
(V) 1"=5'

03-SB-012
APPROVED
TOWN OF CARY

Approved by: CXC Date: 8-2-04
Planning: RD Date: 8-27-04
Engineering: IS Date: 8-30-04

CHAS. H. SELLS, INC.
Consulting Engineers, Surveyors & Photogrammetrists
15,300 Weston Parkway, Suite 106
Cary, NC 27513
Tel: 919-678-0035
Fax: 919-678-0206
www.chasells.com

RELEASED FOR
CONSTRUCTION

The Peninsula at Amberly
Yates Store Road - Cary, NC

GS Carolina
11600 North Community House Road, Suite 200
Charlotte, NC 28277

REVISIONS	
1/5/04	REVISED PER TOC COMMENTS
2/23/04	REVISED PER TOC COMMENTS
4/5/04	REVISED PER TOC COMMENTS

PROJECT # 03423 DATE: 11/03/03
DRAWN BY: SLS CHECKED BY: JBU
TITLE
**SANITARY SEWER
PLAN & PROFILES
LEG 1A**
SHEET
C3.1.1

© CHAS. H. SELLS, INC. ALL RIGHTS ARE RESERVED. ANY REVISIONS, REPRODUCTION OR OTHER USE OF THIS DOCUMENT WITHOUT PRIOR PERMISSION FROM CHAS. H. SELLS, INC. IS EXPRESSLY PROHIBITED.