





LEG 1C
PLAN VIEW

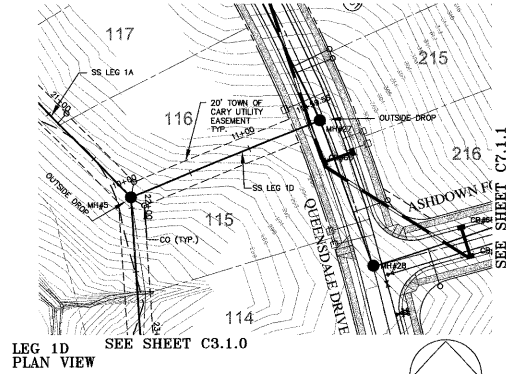

LEG 1D
PLAN VIEW

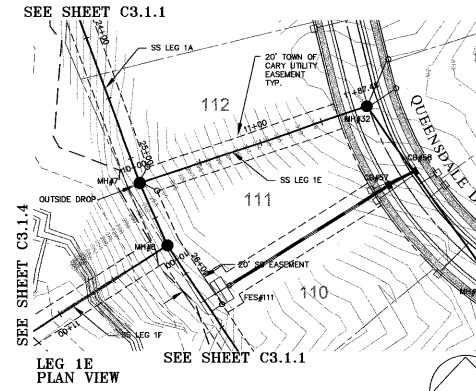


LEG 1E
PLAN VIEW

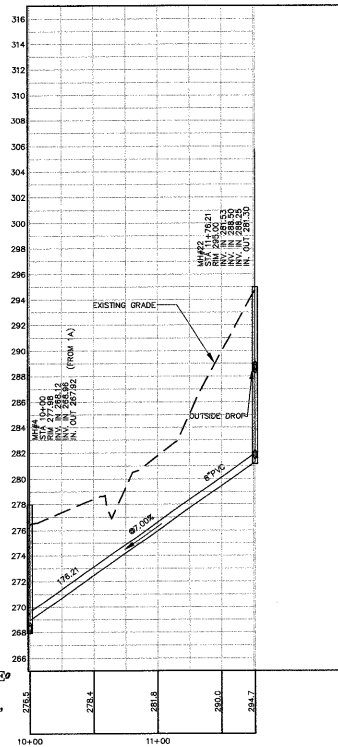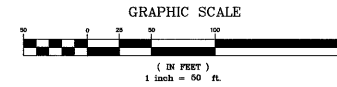


LEG 1C
PROFILE

SCALE: (H) 1"=50'
(V) 1"=5'

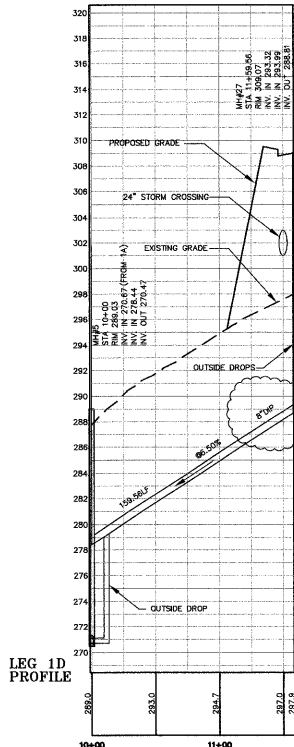

LEG 1D
PROFILE

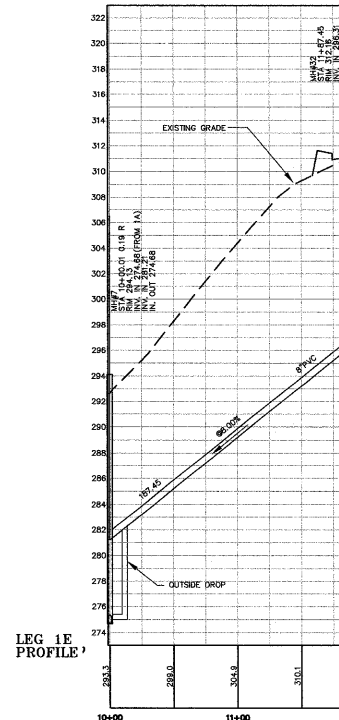

LEG 1E
PROFILE

Approved by OTC Date 8-2-04
 Planning DM Date 8-27-04
 Engineering TS Date 8-20-04

03-SB-012
 APPROVED
 TOWN OF CARY

CHAS. H. SELLS, INC.
 Consultation Engineers, Surveyors & Photogrammetrists
 15300 Weston Parkway
 Suite 106
 Cary, NC 27513
 Tel: 919-678-0035
 Fax: 919-678-0208
 www.chasells.com



The Peninsula at Amberly
 Yates Store Road - Cary, NC

11600 North Community House Road, Suite 200
 Charlotte, NC 28277

REVISIONS	
1/5/04	REVISED PER TOC COMMENTS
2/23/04	REVISED PER TOC COMMENTS
4/5/04	REVISED PER TOC COMMENTS
A	REVISED - 06/21/04
PROJECT #:	03423
DATE:	11/03/03
DRAWN BY:	SLS
CHECKED BY:	JBE
TITLE	SANITARY SEWER PLANS & PROFILES LEG 1C, 1D, 1E
SHEET	C3.1.3

© CHASSELLE INC. ALL RIGHTS ARE RESERVED. ANY REPRODUCTION OR OTHER USE OF THIS DOCUMENT WITHOUT PRIOR PERMISSION FROM CHAS. H. SELLS, INC. IS EXPRESSLY PROHIBITED.