

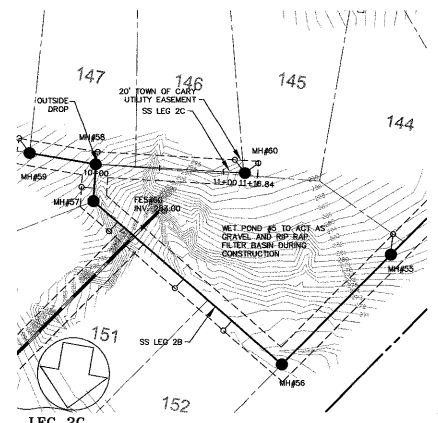



LEG 2B
PLAN VIEW

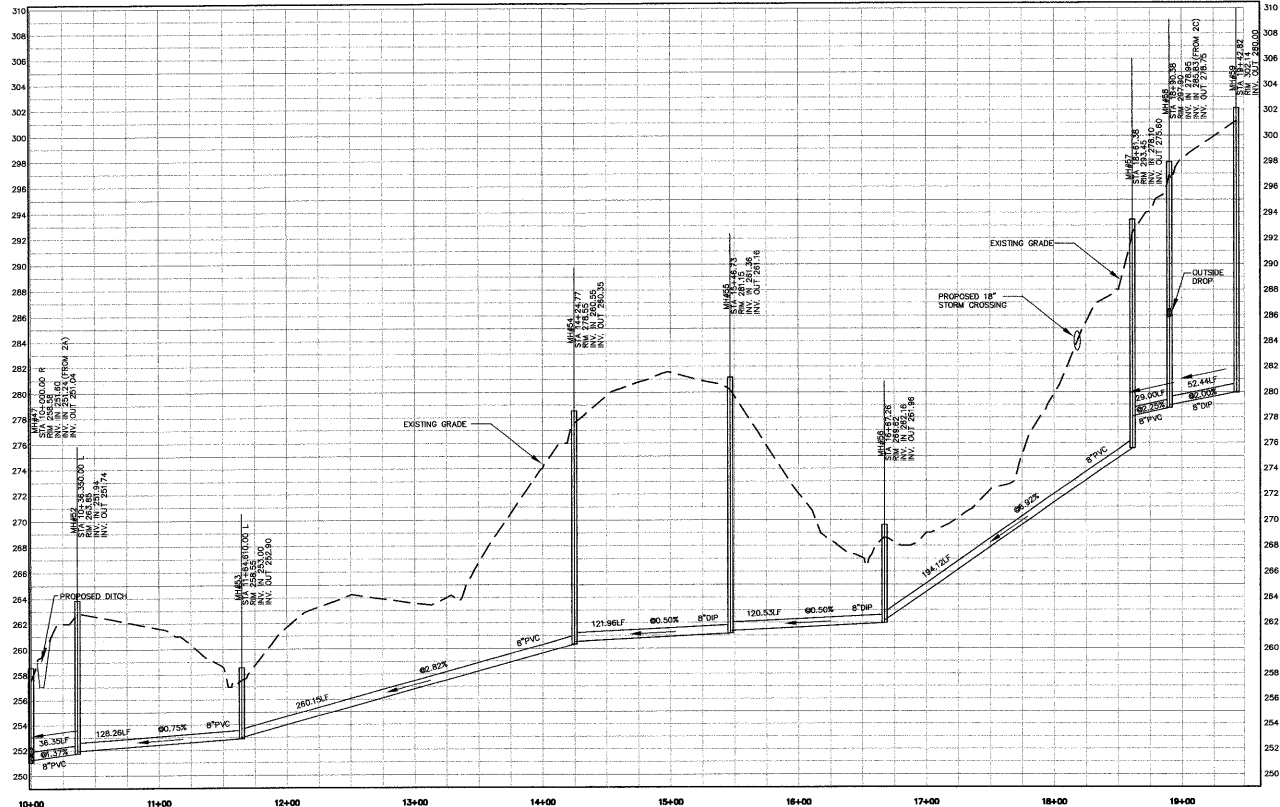

LEG 2C
PLAN VIEW

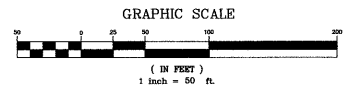

LEG 2B
PROFILE

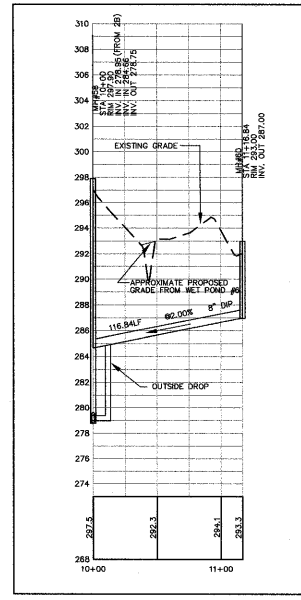

LEG 2C
PROFILE

03-SB-012
APPROVED
TOWN OF CARY

Approved by: *[Signature]* Date: 8-2-04
 Planning: *[Signature]* Date: 8-27-04
 Engineering: *[Signature]* Date: 8-20-04

SCALE: (H) 1"=50'
(V) 1"=5'

CHAS. H. SELLS, INC.
 Consultant, Engineers, Surveyors & Planners
 15300 Weston Parkway
 Suite 106
 Cary, NC 27513
 Tel: 919-678-0035
 Fax: 919-678-0205
 www.chasells.com



RELEASED FOR
CONSTRUCTION

The Peninsula at Amberly
 Yates Store Road - Cary, NC

GS Carolina
 11600 North Community House Road, Suite 200
 Charlotte, NC 28277

REVISIONS	
1/5/04	REVISED PER TOC COMMENTS
2/23/04	REVISED PER TOC COMMENTS
4/5/04	REVISED PER TOC COMMENTS

PROJECT #: 03423 DATE: 11/03/03
 DRAWN BY: SLS CHECKED BY: JBU
 TITLE
**SANITARY SEWER
 PLAN & PROFILES
 LEGS 2B, 2C**

SHEET
C3.1.5

© ENGINEER/PLANNER: ALL RIGHTS ARE RESERVED. ANY REPRODUCTION OR OTHER USE OF THIS DOCUMENT WITHOUT THE WRITTEN PERMISSION FROM CHAS. H. SELLS, INC. IS EXPRESSLY PROHIBITED.