

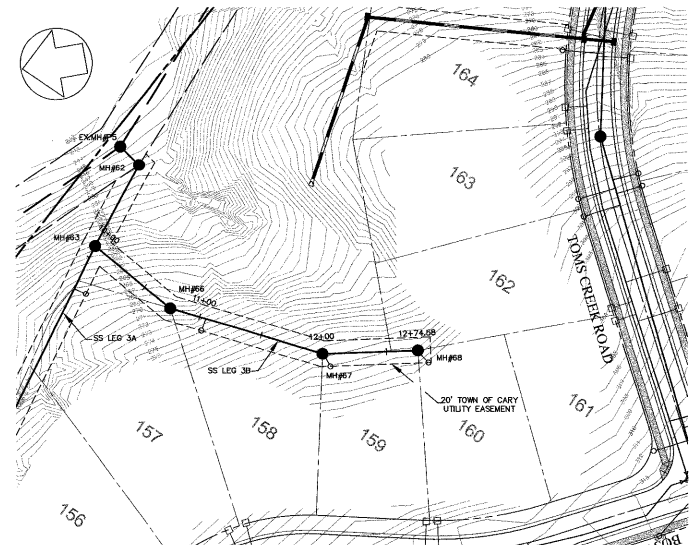



LEG 3A
PLAN VIEW

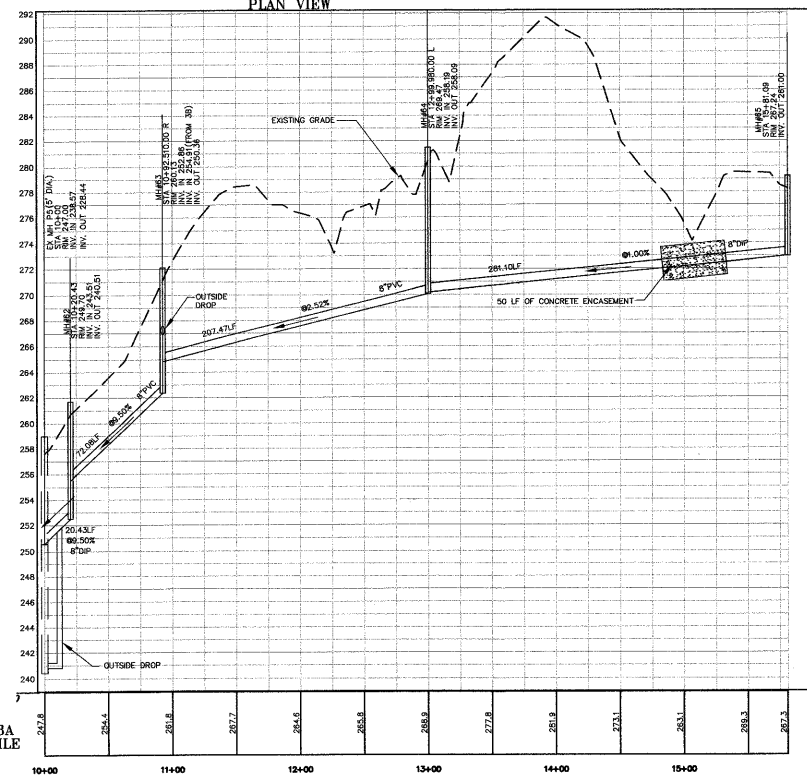

LEG 3B
PLAN VIEW

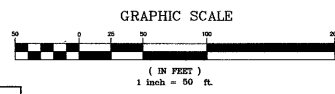

LEG 3A
PROFILE

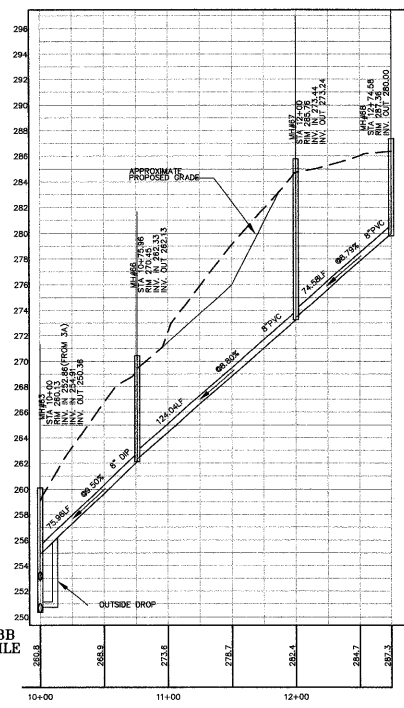

LEG 3B
PROFILE

SCALE: (H) 1"=50'
(V) 1"=5'

03-SB-012
APPROVED
TOWN OF CARY

Approved by DRC Date 8-2-04
Planning SP Date 8-27-04
Engineering TS Date 8-20-04

CHAS. H. SELLS, INC.
Consulting Engineers, Surveyors & Environmentalists
16300 Western Parkway
Suite 106
Cary, NC 27513
Tel: 919-678-0035
Fax: 919-678-0206
www.chselis.com



The Peninsula at Amberly
Yates Store Road - Cary, NC
08 Carolina
11600 North Community House Road, Suite 200
Charlotte, NC 28277

REVISIONS
1/5/04 REVISED PER TOC COMMENTS
3/23/04 REVISED PER TOC COMMENTS
4/5/04 REVISED PER TOC COMMENTS

PROJECT #: 03453 DATE: 11/03/03
DRAWN BY: SLS CHECKED BY: JBR
TITLE
**SANITARY SEWER
PLAN & PROFILES
LEGS 3A, 3B**
SHEET
C3.1.6

© CHAS. H. SELLS, INC. ALL RIGHTS ARE RESERVED. ANY POSSIBLE REPRODUCTION OR OTHER USE OF THIS DOCUMENT WITHOUT PRIOR PERMISSION FROM CHAS. H. SELLS, INC. IS EXPRESSLY PROHIBITED.