



LEG 7A
PLAN VIEW


SEE SHEET C3.1.8

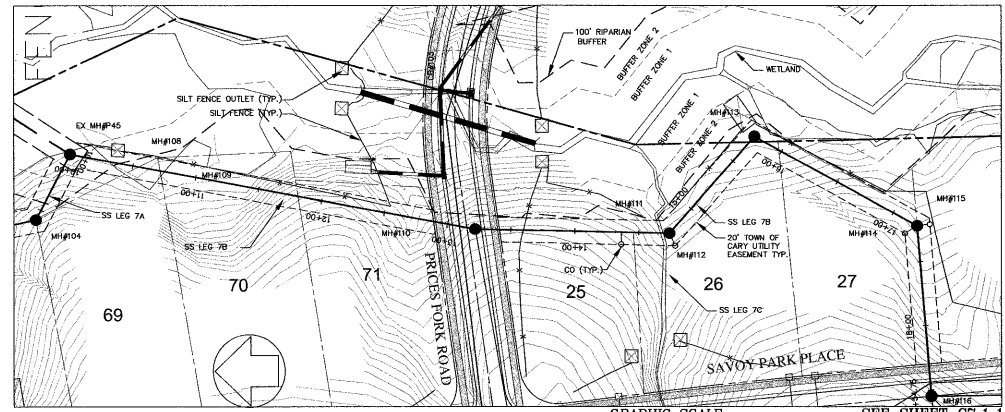

LEG 7B
PLAN VIEW

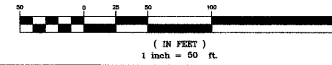


SEE SHEET C7.1.16

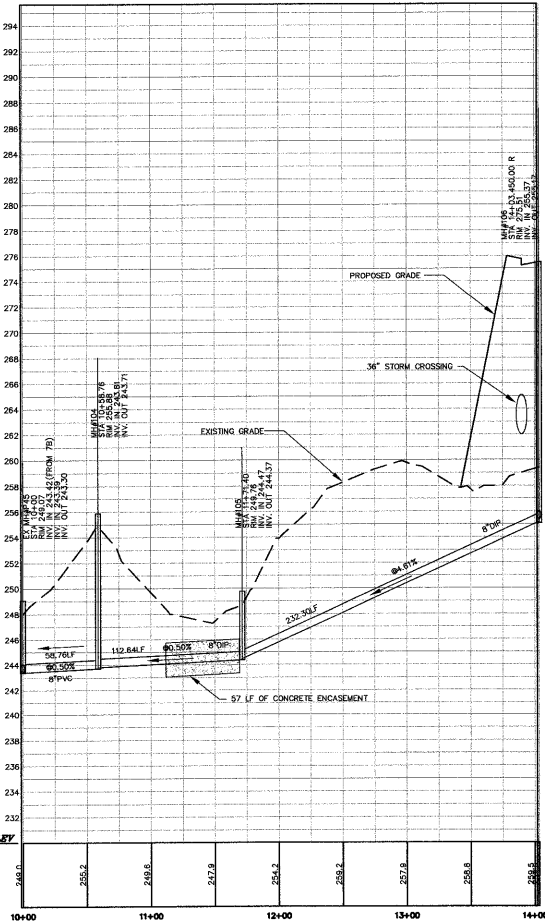

LEG 7A
PROFILE

LEG 7B
PROFILE

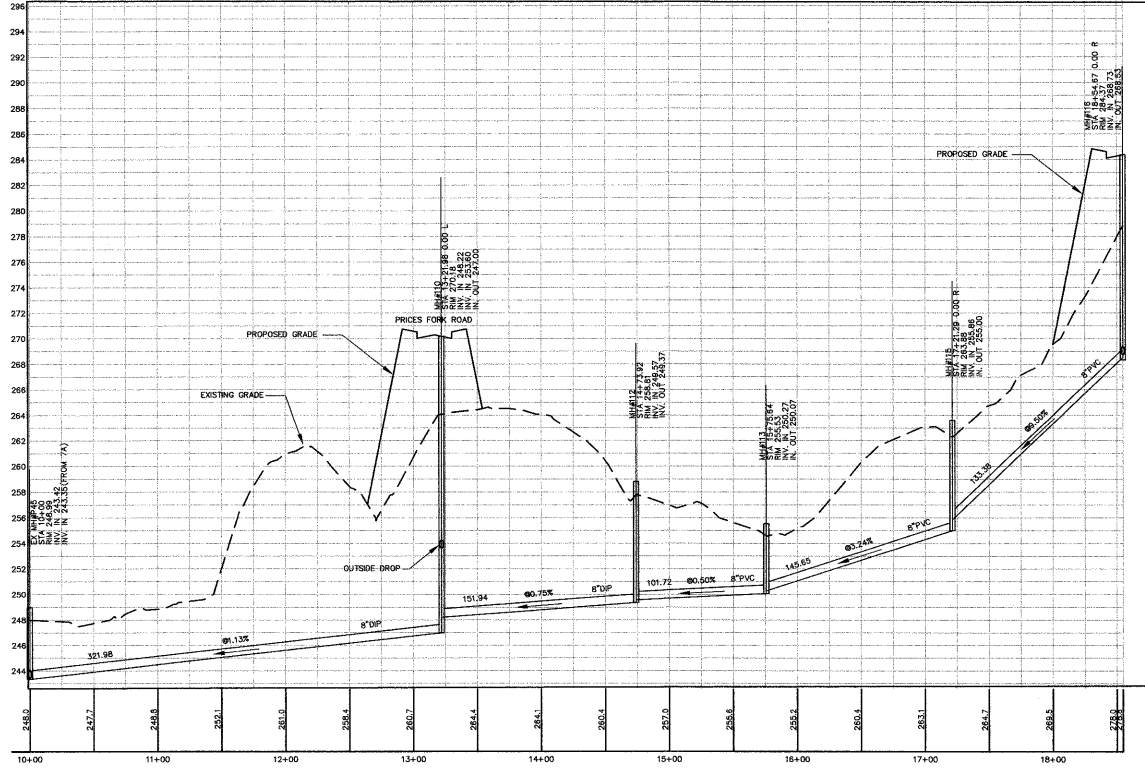

SCALE: (H) 1"=50'
(V) 1"=5'

03-SB-012
APPROVED
TOWN OF CARY

Approved by *Dec* Date *8-2-04*
Planning *DT* Date *8-27-04*
Engineering *TS* Date *8-20-04*

CHAS. H. SELLS, INC.
 Consulting Engineers, Surveyors & Photogrammetrists
 15300 Weston Parkway, Suite 106
 Cary, NC 27513
 Tel: 919-678-0035
 Fax: 919-678-0206
 www.chasells.com



The Peninsula at Amberly
 Yates Store Road - Cary, NC

REVISIONS	
1/5/04	REVISED PER TOC COMMENTS
2/23/04	REVISED PER TOC COMMENTS
4/5/04	REVISED PER TOC COMMENTS

PROJECT #: 03423 DATE: 11/03/03
 DRAWN BY: SLS CHECKED BY: JHB

TITLE
 SANITARY SEWER
 PLAN & PROFILES
 LEGS 7A, 7B

SHEET
C3.1.9

© CHASSELLS, INC. ALL RIGHTS ARE RESERVED. ANY REPRODUCTION OR OTHER USE OF THIS DOCUMENT WITHOUT PERMISSION FROM CHAS. H. SELLS, INC. IS EXPRESSLY PROHIBITED.

GS Carolina
 11600 North Community House Road, Suite 200
 Charlotte, NC 28277