

exterior lighting 04
SCALE: 1" = 20'-0"


NEW PLANTING SCHEDULE (LABELED 'NEW' ON PLAN)

Mark	BOTANICAL NAME COMMON NAME	Quan.	Hgt.	Sprd.	Col.	Root	Remarks
TREES							
AR	ACER RUBRUM RED MAPLE	3	10'	2 1/2'	B & B		
SHRUBS							
AG	ABELIA GRANDIFLORA GLOSSY ABELIA	51	24"			C	
FI	FORSYTHIA INTERMEDIASPERMATA SHOWY BORDER FORSYTHIA	10	24"	36"	3 GA.	3 YEARS OLD	
ICB	ILEX CORNUTA BURFORDI BURFORD HOLLY	27	30"	20"		C	
RH	RHOODODENDRON HYBRIDA HYBRID RHOODODENDRON	2	18"	12"			
JCP	JUNIPERUS C. PYZTZERIANA PFITZER'S JUNIPER	23	24"	36"	3 GA.	3 YEARS OLD	
GROUND COVER							
EC	RYTHYMIS COLORATUS PURPLE LEAF WINTERCREEPER	112	8"			BR	
VM	VINCA MINOR PERIWINKLE	112	8"			BR	


EXISTING PLANTS (SEE PLAN FOR PLANTS TO BE RELOCATED)

Mark	BOTANICAL NAME COMMON NAME	Quan.	Hgt.	Sprd.	Col.	Root	Remarks
TREES							
AR	ACER RUBRUM RED MAPLE	4	10'	2 1/2'	B & B		
IOF	ILEX OPACA 'FOSTERI' FOSTER HOLLY	3	4'		B & B		
PCB	PIRUS CALLERYANA 'BRADFORD' BRADFORD PEAR	6	6'		B & B		
BN	BETULA ALBA RIVER BIRCH	3	20'		B & B		
SHRUBS							
AG	ABELIA GRANDIFLORA GLOSSY ABELIA	40	24"			C	
AHG	AZALEA HYBRIDA 'GLACIER' GLACIER AZALEA	7	18"			C	
AJV	AUCUBA JAPONICA 'VARIEGATA' GOLDDUST AUCUBA	4	18"	12"		C	
ICB	ILEX CORNUTA BURFORDI BURFORD HOLLY	1	30"	20"		C	
JN	JASMINUM INDIVLORUM WINTER JASMINE	4	12"			C	
MC	MYRICA CERIFERA WAXMYRTLE	5	30"			C	
PG	PHOTINIA GLABRA CHINESE PHOTINIA	4	30"	20"		C	
RH	RHOODODENDRON HYBRIDA HYBRID RHOODODENDRON	8	18"	12"			
GROUND COVER							
EC	RYTHYMIS COLORATUS PURPLE LEAF WINTERCREEPER	1634	8"			BR	
LM	LIRIOPE MUSCARI 'SIC BLUE LIRIOPE'	248	6"			C	3 BIBS/PLANTING
LMV	LIRIOPE MUSCARI VARIEGATED 'SILVER SUNPROOF' LIRIOPE	5	6"			C	3 BIBS/PLANTING
VM	VINCA MINOR PERIWINKLE	1634	8"			BR	

B & B - BALLED & BURLAPPED C - CONTAINER BR - BARE ROOT

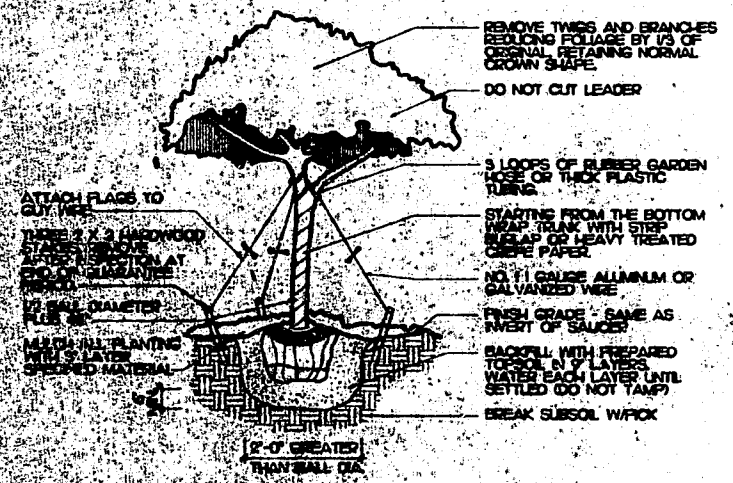

tree planting detail 03
SCALE: 3/8" = 1'-0"

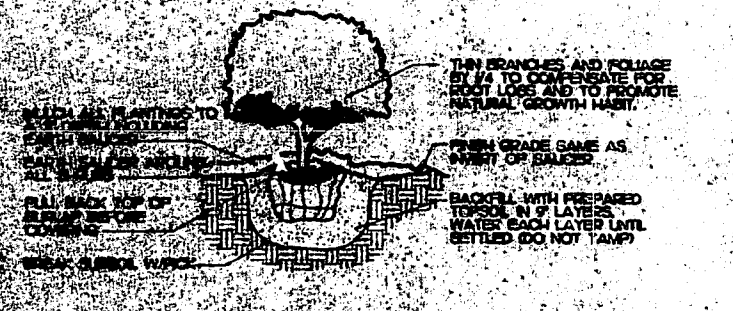


shrub planting detail 02
SCALE: 3/8" = 1'-0"

THE INFORMATION PERTAINING TO THE EXISTING FACILITY WAS PROVIDED TO THE ARCHITECT BY THE OWNER AND IS THE RESPONSIBILITY OF THE OWNER TO ASSURE THEIR ACCURACY. IT IS THE RESPONSIBILITY OF THE GENERAL CONTRACTOR TO VERIFY THAT EXISTING SITE CONDITIONS ARE AS DEPICTED IN THESE DOCUMENTS PRIOR TO THE START OF CONSTRUCTION.

REVISIONS

20 APRIL 1993	ADDED LANDSCAPE SHEET
6 MAY 1993	ADDITIONAL ZONING DATA

**ARCHITECTS
TOLSON
ASSOCIATES
INC.**

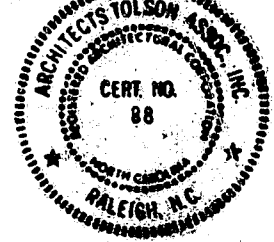


issued for review
3 MARCH 1993

issued for construction
17 MARCH 1993

**Ragazzi's
ITALIAN RESTAURANT**

Location : CARY, N.C.
File No. : RZNC-02

REMODEL
LH/WS
SHEET NO.
L2
OF 2 SHEETS

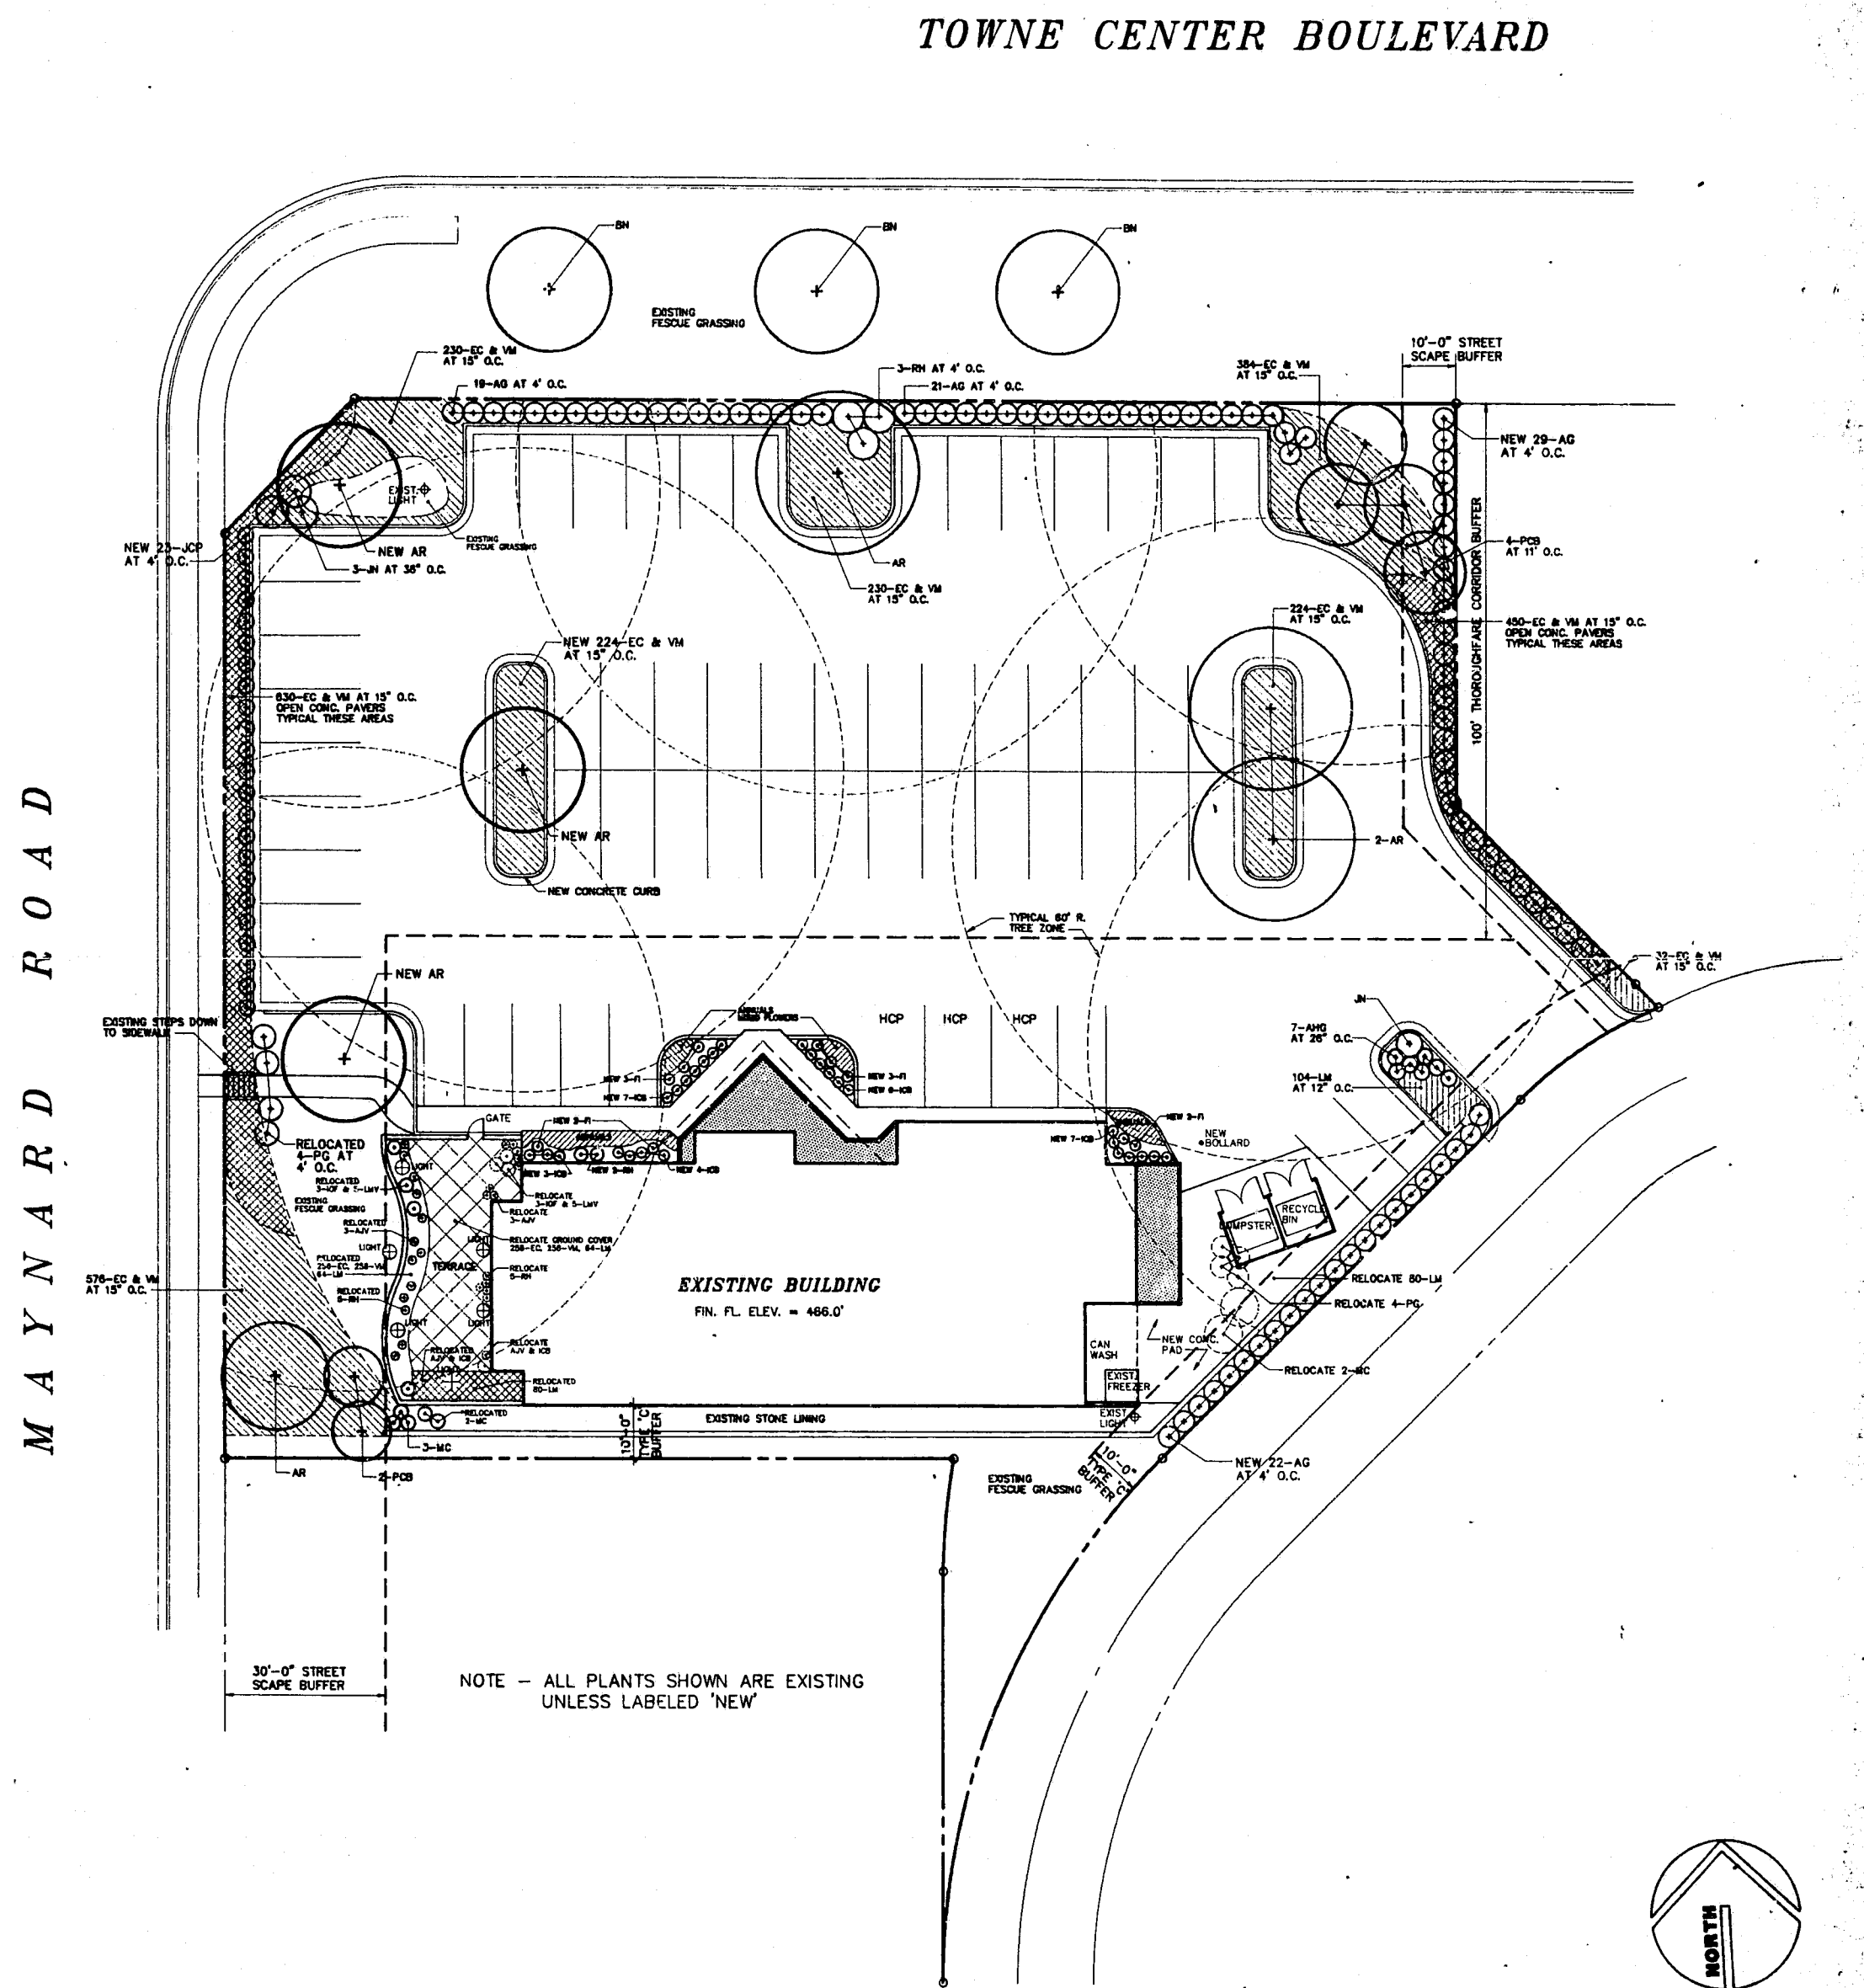

landscape plan 01
SCALE: 1" = 20'-0"

Sheet 200
6750 Falls of the Neuse Road
Raleigh, North Carolina 27615
Phone : 919-846-1000
Fax : 919-846-9404