
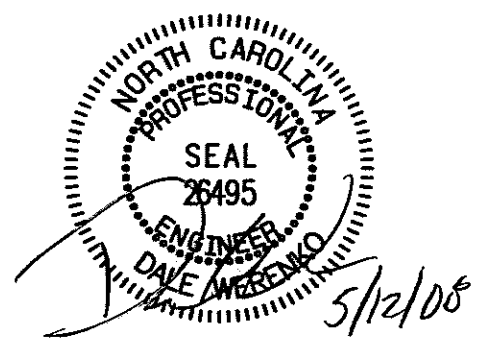
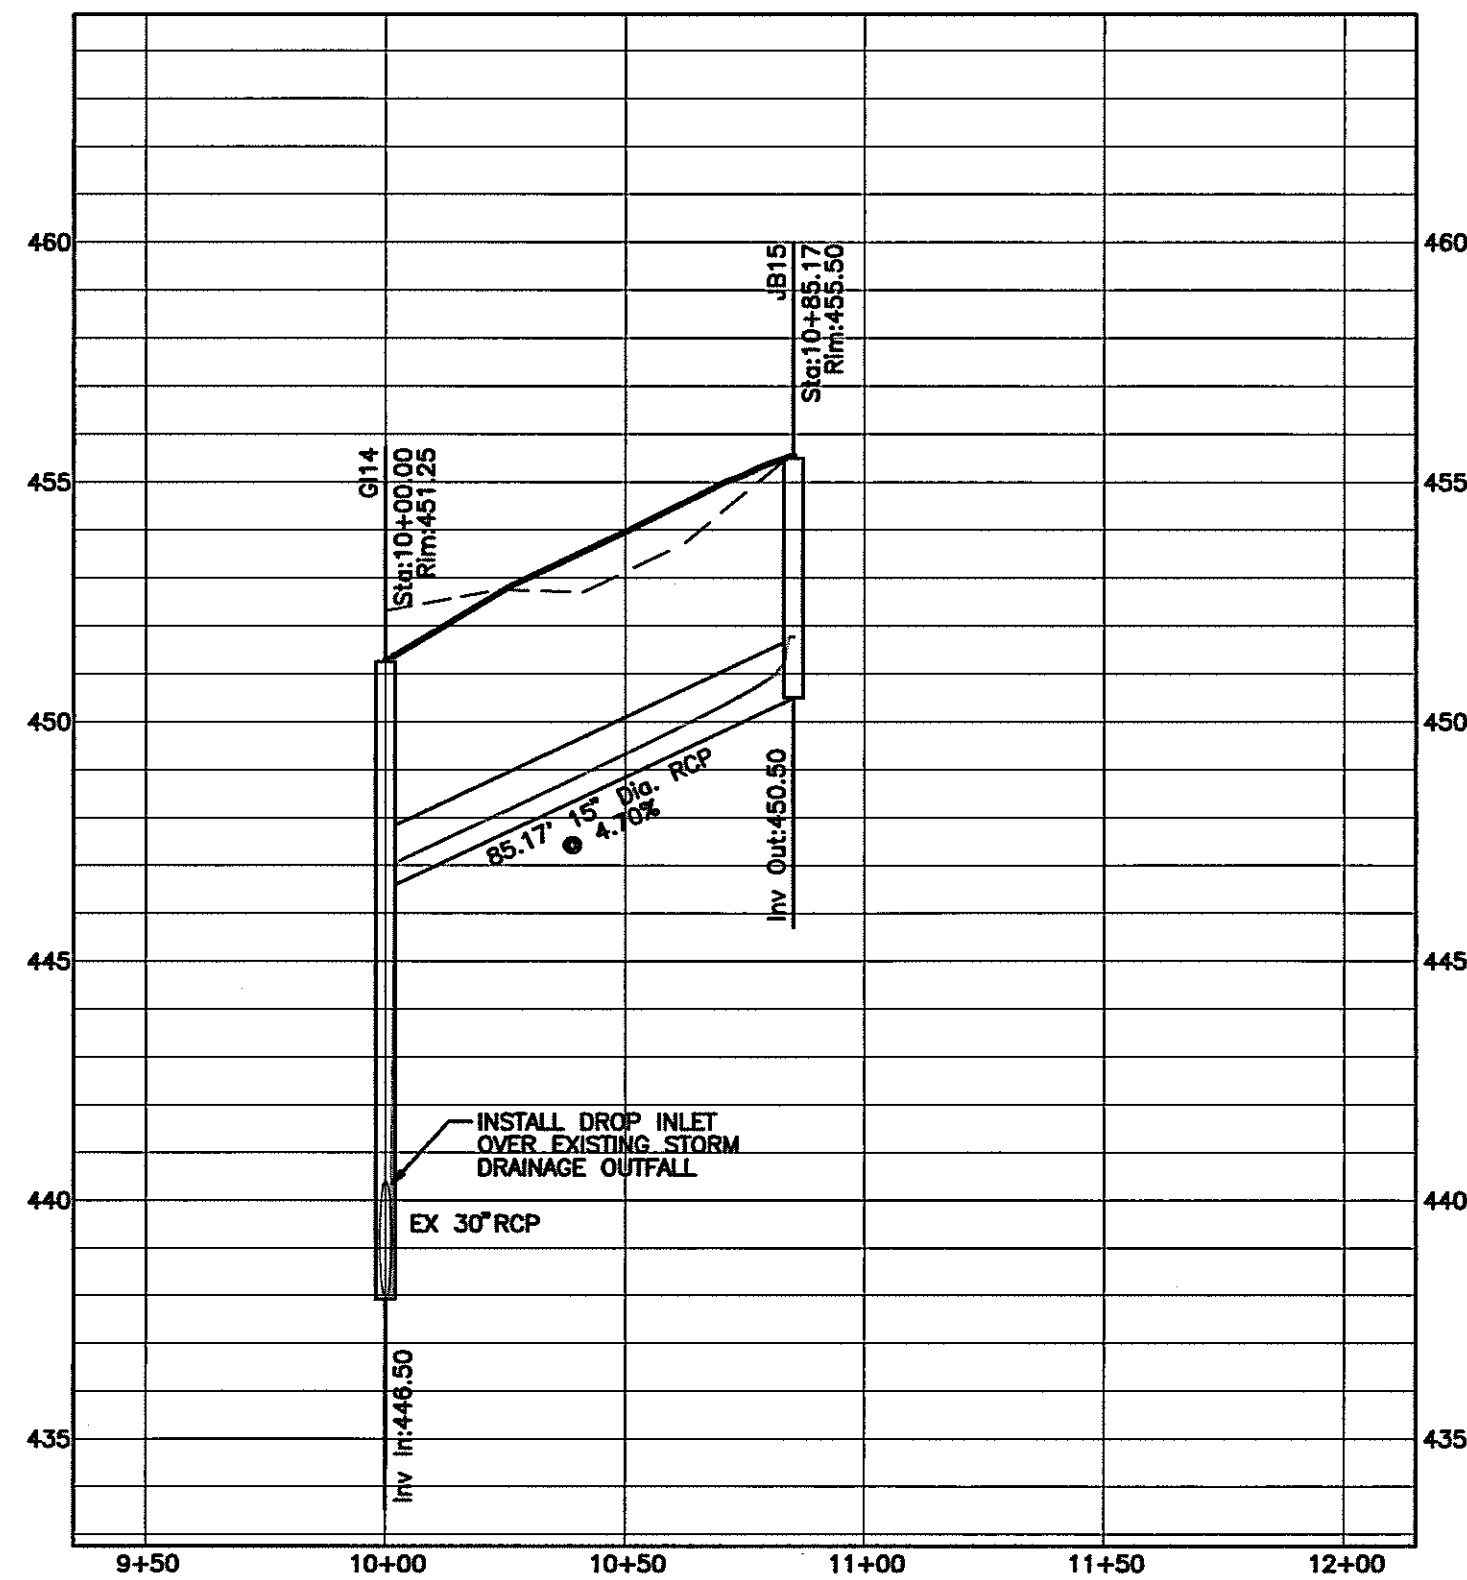
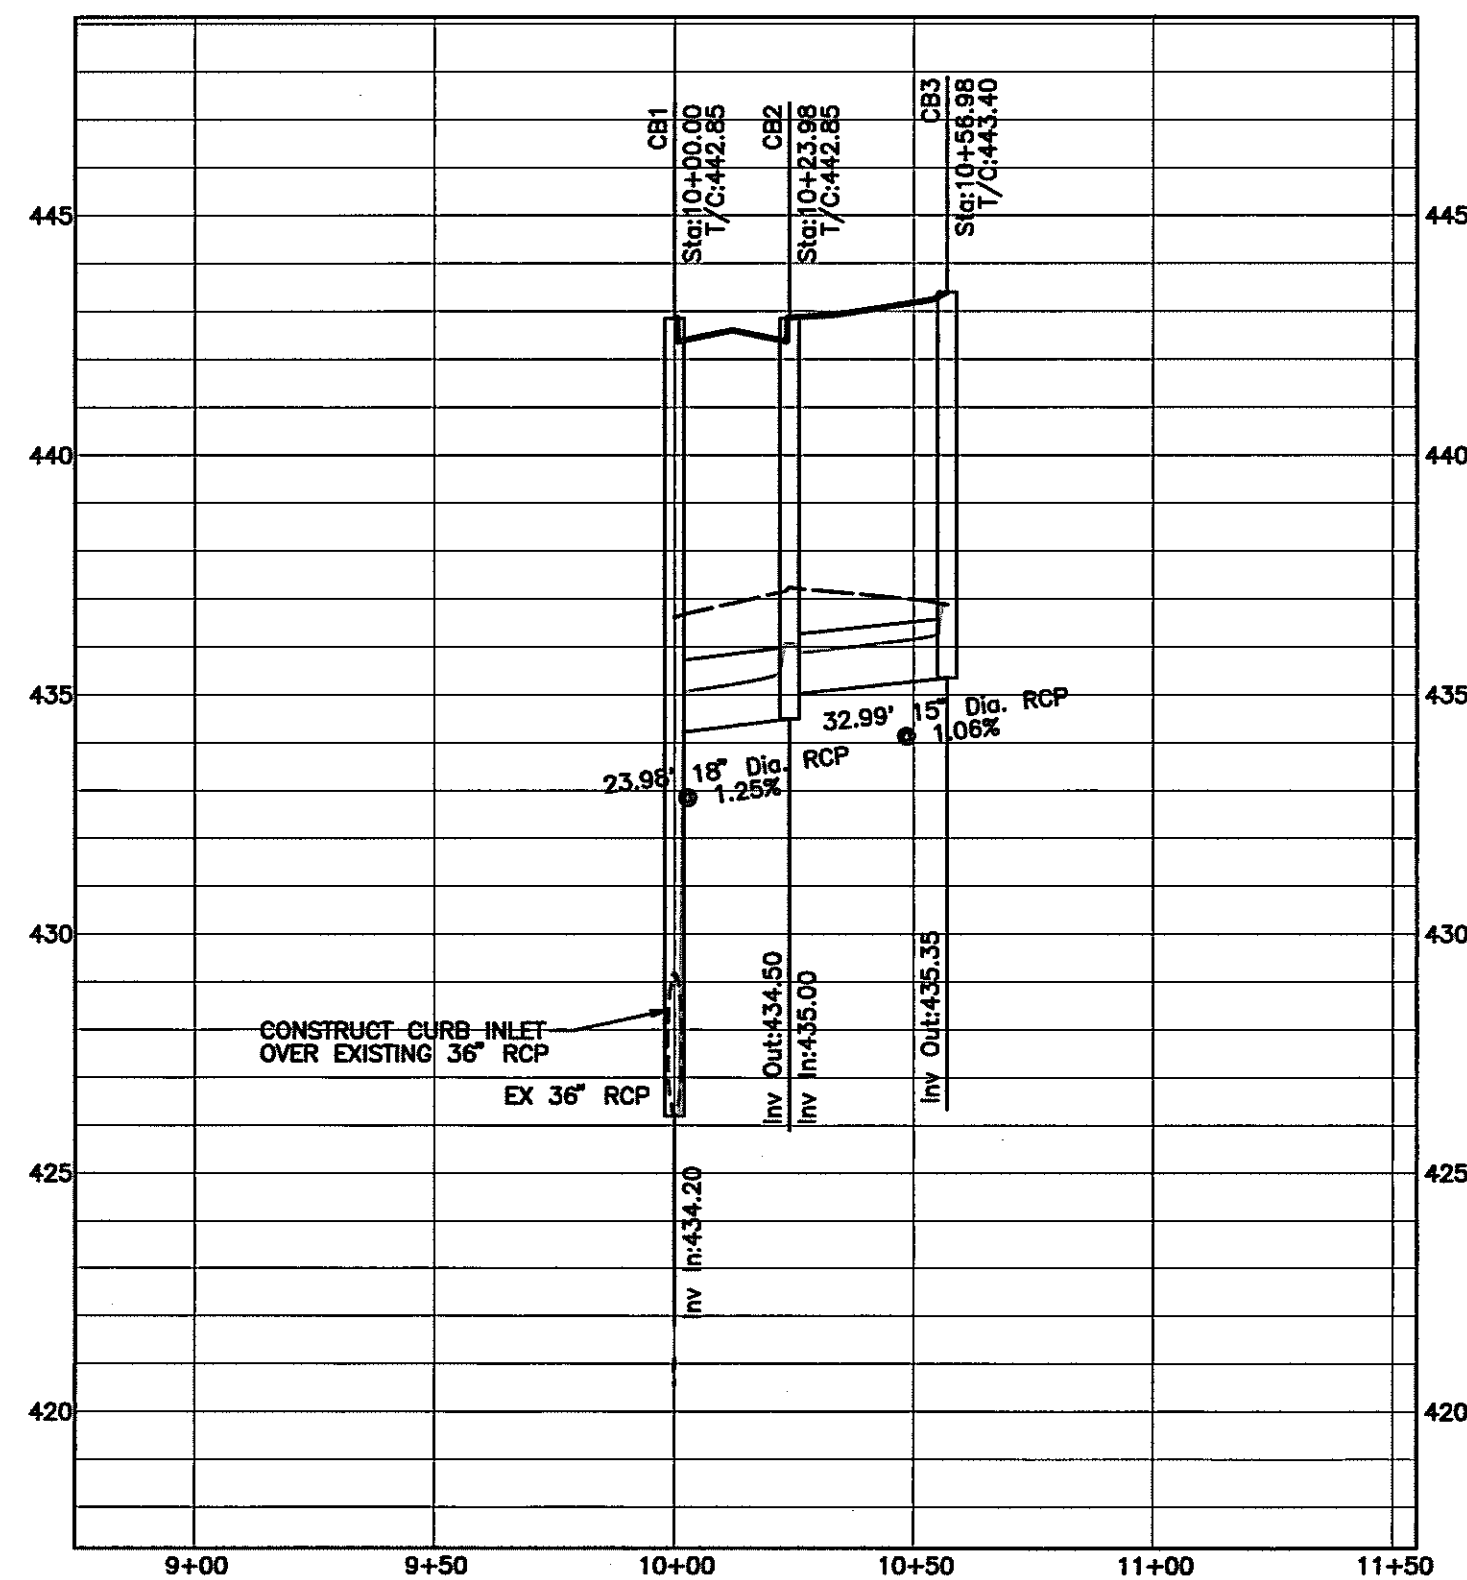
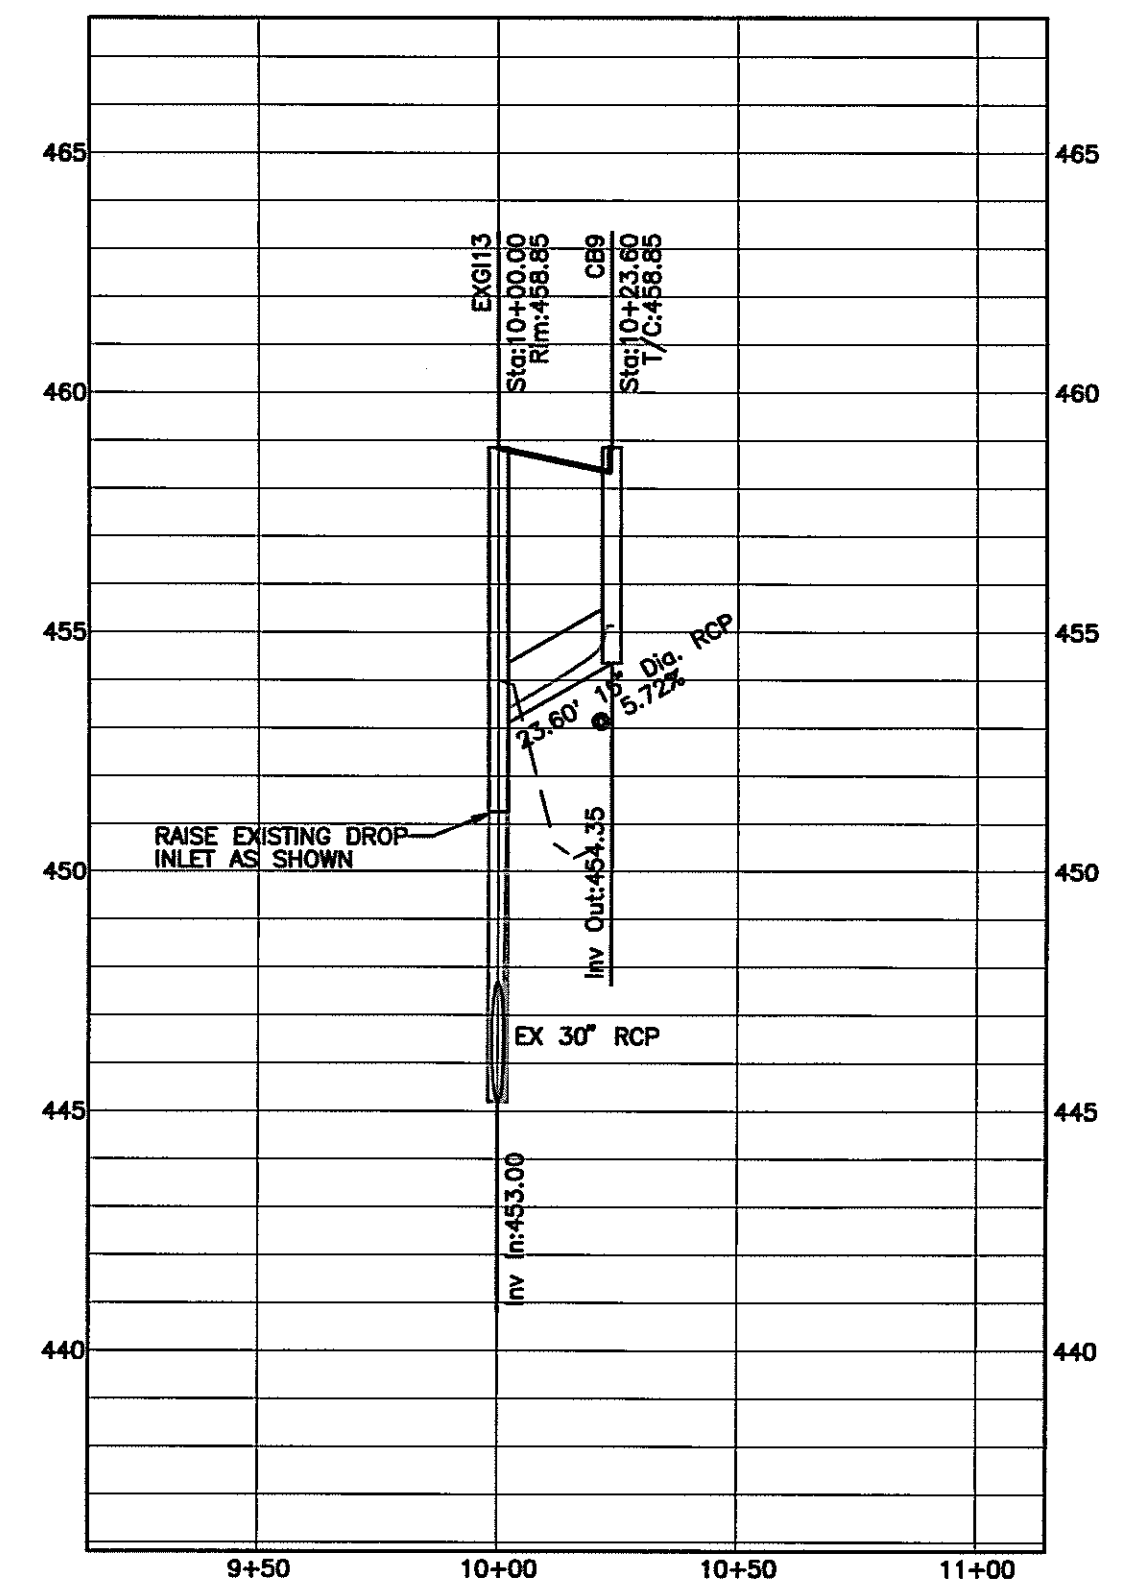
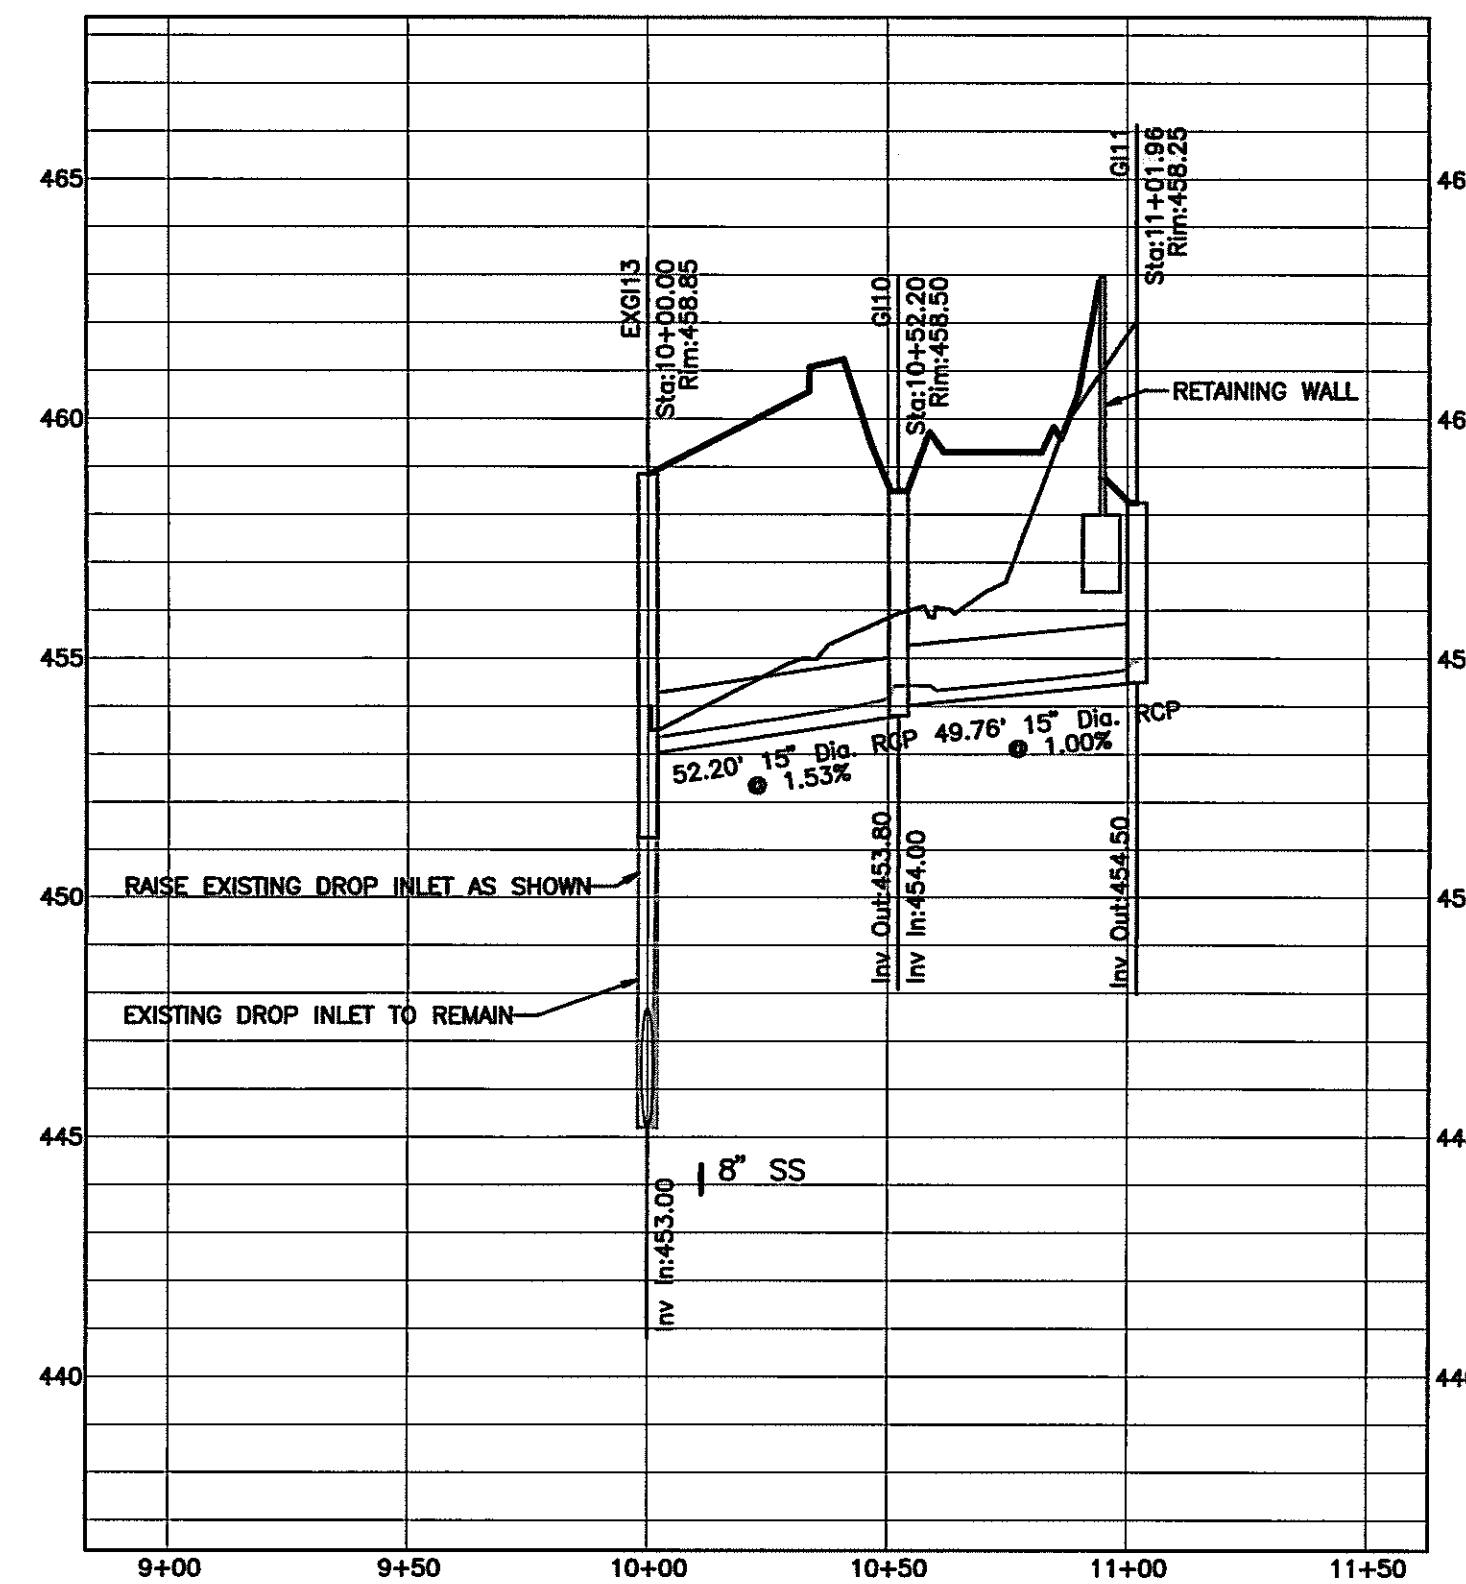


X:\01-01-0201\010131\PLAN\SP-025-01.dwg 5/12/08 4:07:27 PM WITHERS & RAVENEL, INC.

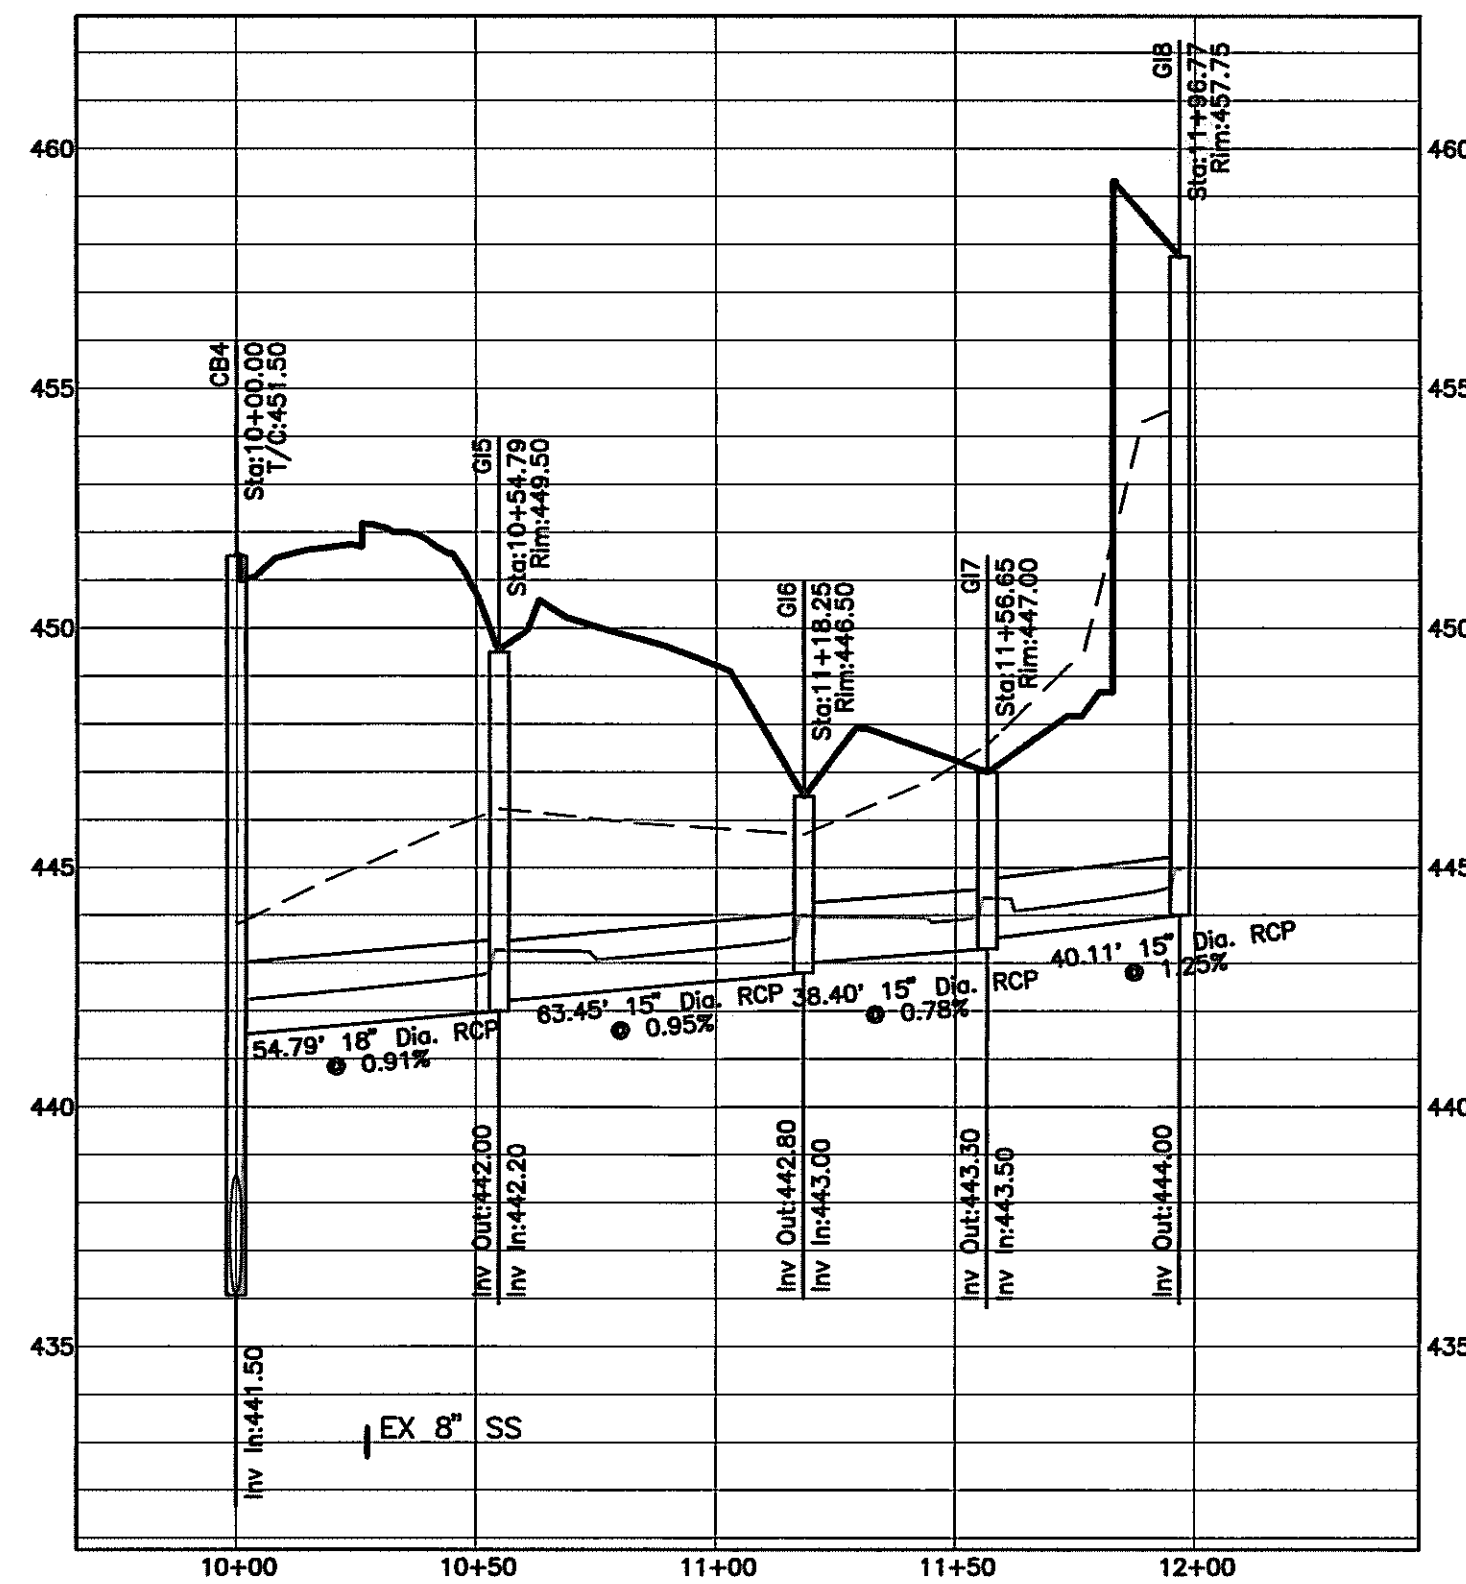

05 - SP - 025 - A
APPROVED
TOWN OF CARY
 Approved by DLL Date 5-5-08
 Planning SP Date 5-12-08
 Engineering SS Date 5/12/08

No.	Revision	Date	By
1-4	Previous Plan Submittals - See Previous Plans	12/09/05	DW/BL
5	Mylor Submittal	05/05/06	DW/BL
6	Owners Revisions	02/21/08	DW/NP
7	Town of Cary first review comments	03/27/08	DW/NP
8	Mylor Submittal	5/12/08	DW/NP

Designer	W&R	Scale	1" = 4' V
Drawn By	NP	Date	12/09/05
Checked By	DW	Job No.	20702330

THE RESIDENCES AT THE ARBORETUM
 TOWN OF CARY WAKE COUNTY NORTH CAROLINA

STORM DRAINAGE PROFILES

WITHERS & RAVENEL
 ENGINEERS | PLANNERS | SURVEYORS
 111 MacKean Drive Cary, North Carolina 27511 tel: 919-469-3340 fax: 919-467-6008 www.wITHERSRAVENEL.com